


B SIZE 11" X 17" (279mm x 432mm)

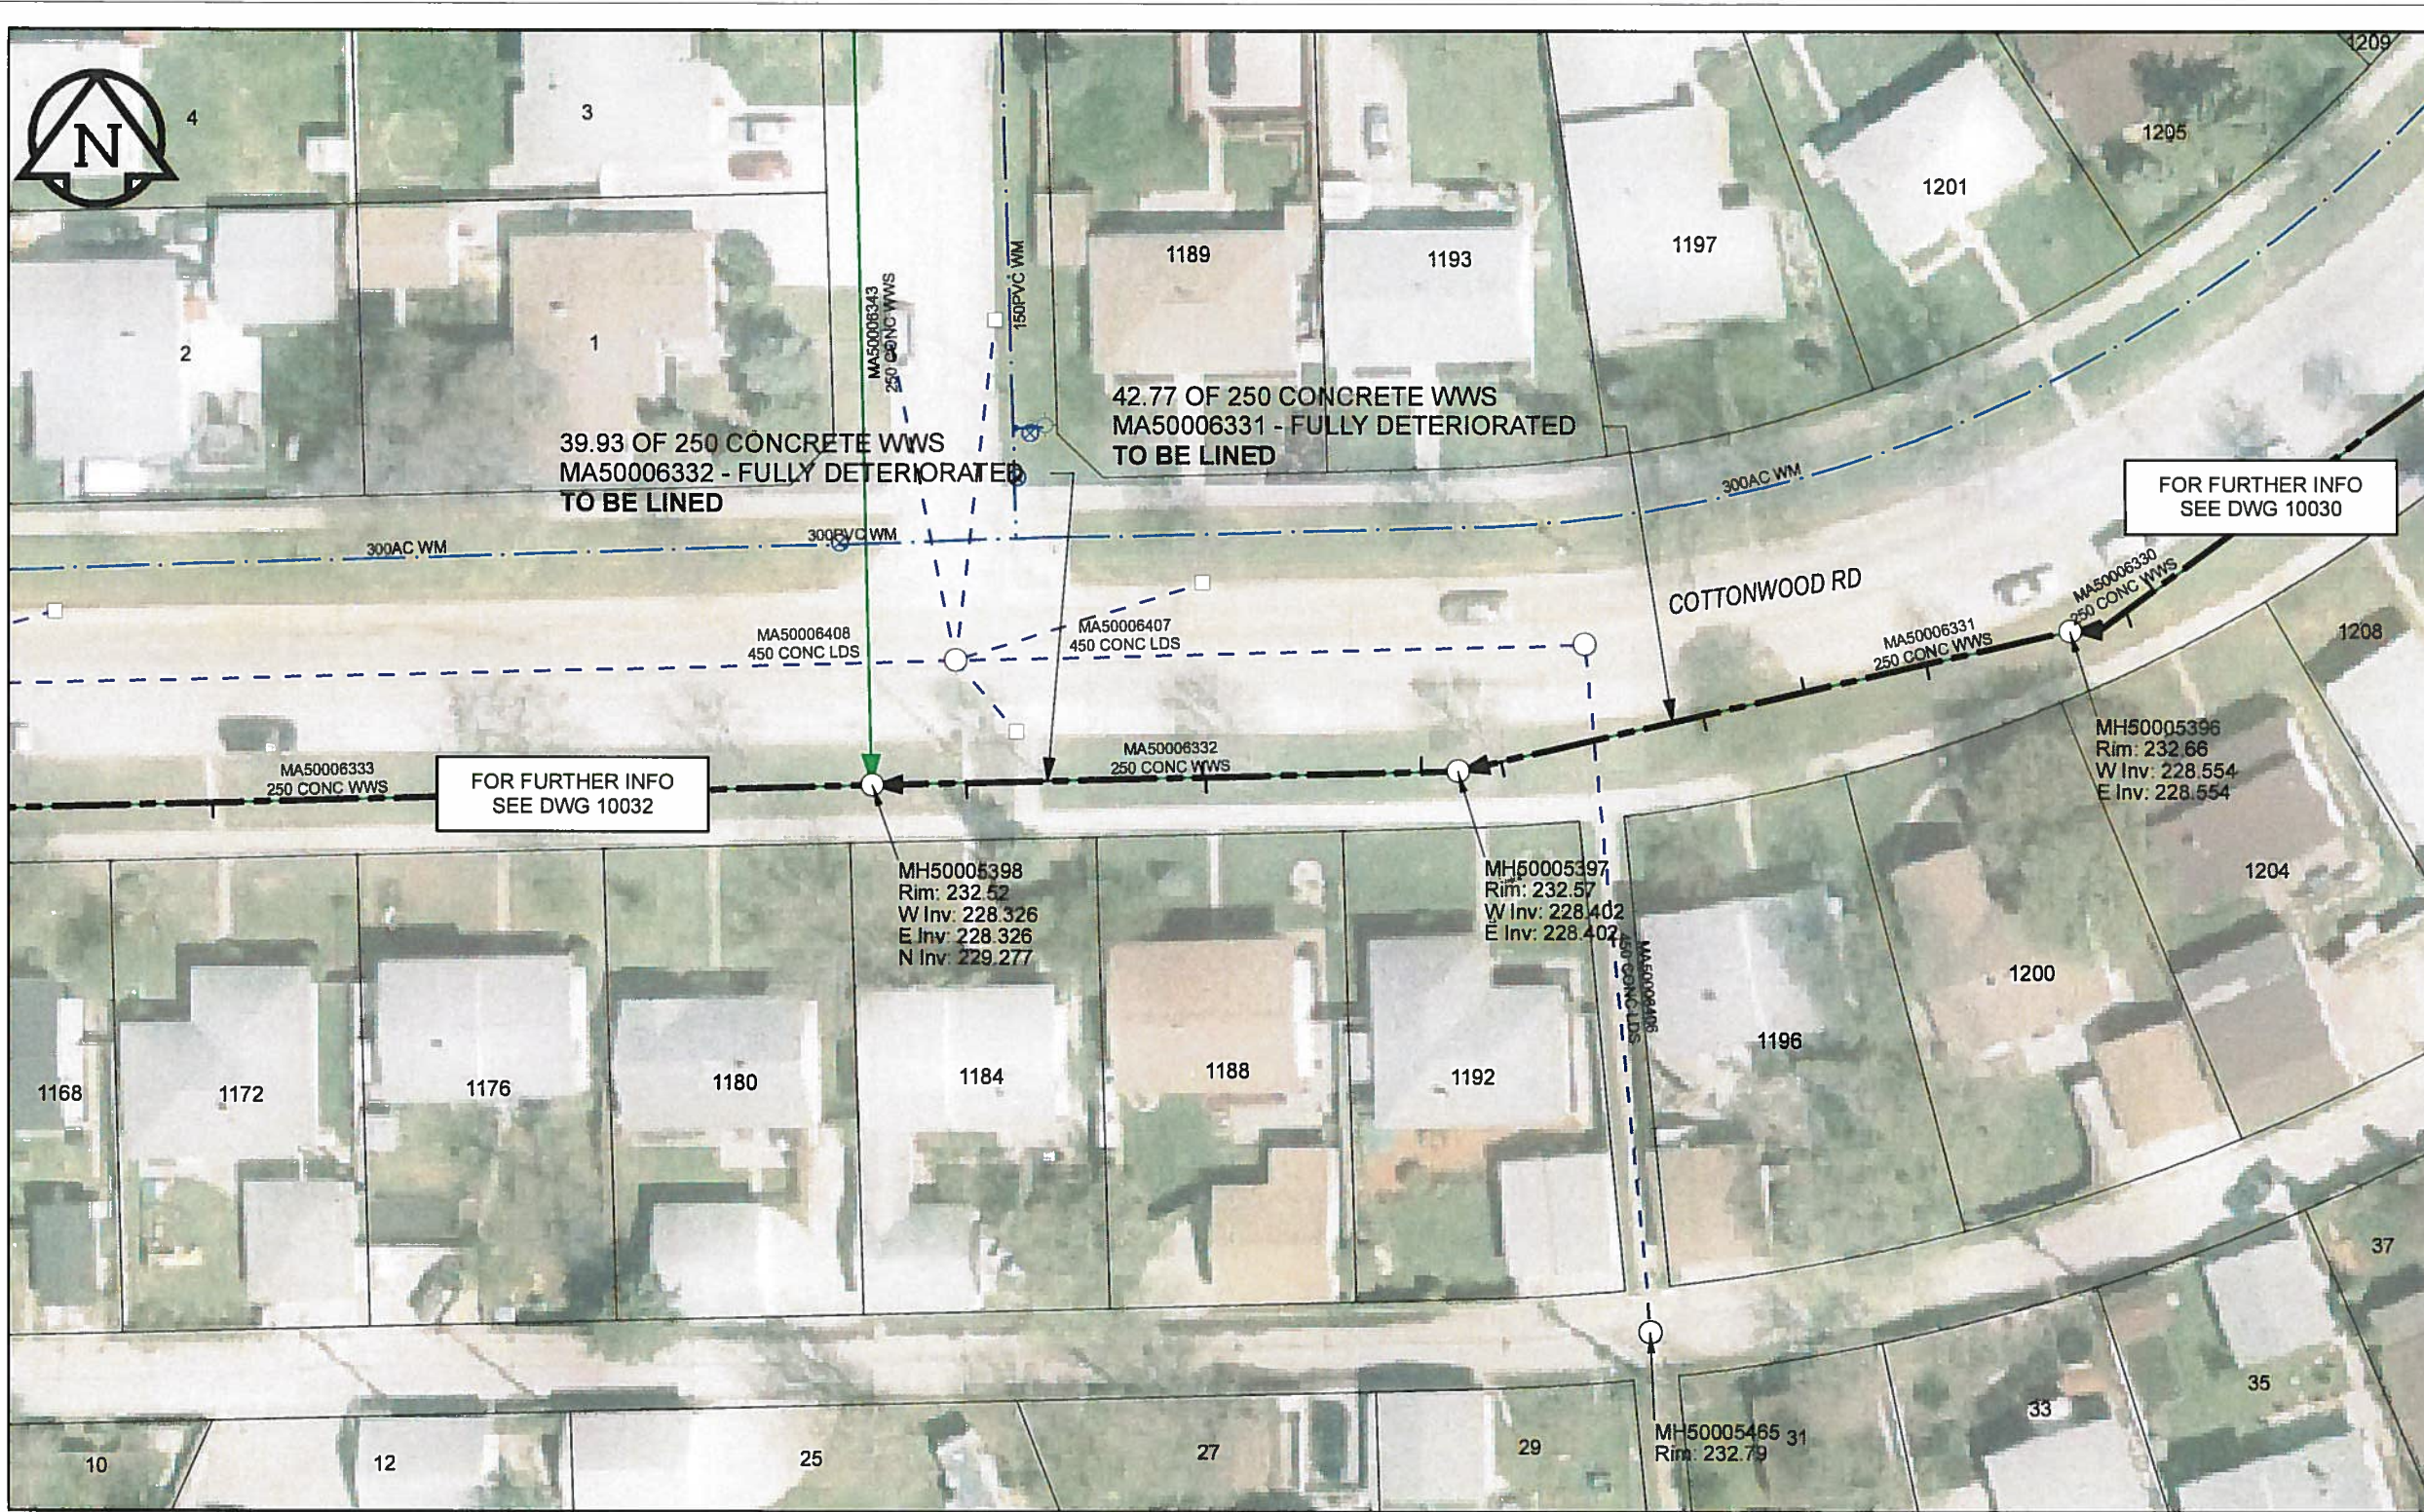

SEWER JUNCTION INFORMATION

REF MH*	DIST FROM* REF MH	SIZE*	CLOCK AT*
MH50005396	10.10	150Ø	10
MH50005396	18.60	150Ø	02
MH50005396	25.70	150Ø	10
MH50005396	39.80	150Ø	10
MH50005397	2.50	150Ø	01
MH50005397	17.20	150Ø	10
MH50005397	17.40	150Ø	01
MH50005397	33.50	150Ø	10

*JUNCTION INFORMATION FROM VIDEO INSPECTION

FOR FURTHER INFO
SEE DWG 10032

FOR FURTHER INFO
SEE DWG 10030

WARNING
IF POWER EQUIPMENT OR EXPLOSIVES ARE TO BE USED FOR EXCAVATION ON THIS PROJECT, THE CONTRACTOR MUST:
1) NOTIFY THE GAS COMPANY OF THE PROPOSED LOCATION OF EXCAVATION.
2) TAKE PRECAUTION TO AVOID DAMAGE TO GAS COMPANY INSTALLATIONS.
SEE PROVINCIAL REGULATION 140/92 FOR DETAILS

APEGM
Certificate of Authorization
AECOM Canada Ltd.
No. 4671 Date: 12/02/12

METRIC
WHOLE NUMBERS INDICATE MILLIMETRES
DECIMALIZED NUMBERS INDICATE METRES
0 2.5 5 10 15 20
Meters

BID OPPORTUNITY NO.1048-2011

LOCATION APPROVED UNDERGROUND STRUCTURES

SUPR. U/G STRUCTURES COMMITTEE DATE

NOTE:
LOCATION OF UNDERGROUND STRUCTURES AS SHOWN ARE BASED ON THE BEST INFORMATION AVAILABLE. BUT NO GUARANTEE IS GIVEN THAT ALL EXISTING UTILITIES ARE SHOWN OR THAT THE GIVEN LOCATIONS ARE EXACT. CONFIRMATION OF EXISTENCE AND EXACT LOCATION OF ALL SERVICES MUST BE OBTAINED FROM THE INDIVIDUAL UTILITIES BEFORE PROCEEDING WITH CONSTRUCTION.

Can-Net GPS Reference Station WINN/810

NO.	ISSUED FOR CONSTRUCTION	DATE	BY
0	ISSUED FOR CONSTRUCTION	12/02/12	JZ
NO.	REVISIONS	YY/MM/DD	BY

AECOM

DESIGNED BY	ALD	CHECKED BY	FL
DRAWN BY	JZ	APPROVED BY	Byron Leblanc
HOR. SCALE	1:500	RELEASED FOR CONSTRUCTION	12/17/12
VERT. SCALE	N/A	DATE	12/02/12

PROFESSIONAL'S SEAL

PROVINCE OF MANITOBA
FITCHETT
REGISTERED ENGINEER
CONSULTANT DRAWING NO. 60224031-01-C-036-R0X.mxd

THE CITY OF WINNIPEG WATER AND WASTE DEPARTMENT

2011 WASTE WATER SEWER RENEWALS
BY CIPP LINING
CONTRACT 20
COTTONWOOD RD
82.8m E OF NIPIGON RD TO 39.9m E OF NIPIGON RD
39.9m E OF NIPIGON RD TO NIPIGON RD

SHEET 36 OF 112
CITY DRAWING NUMBER
10031 REV 0

FILE NAME: 60224031-01-C-036-R0X.PDF Saved By: JZ

AECOM REVIEW DRFT CHK AD