


B SIZE 11" X 17" (279mm x 432mm)

FILE NAME: 60224031-01-C-061-R0X.PDF Saved By: JZ

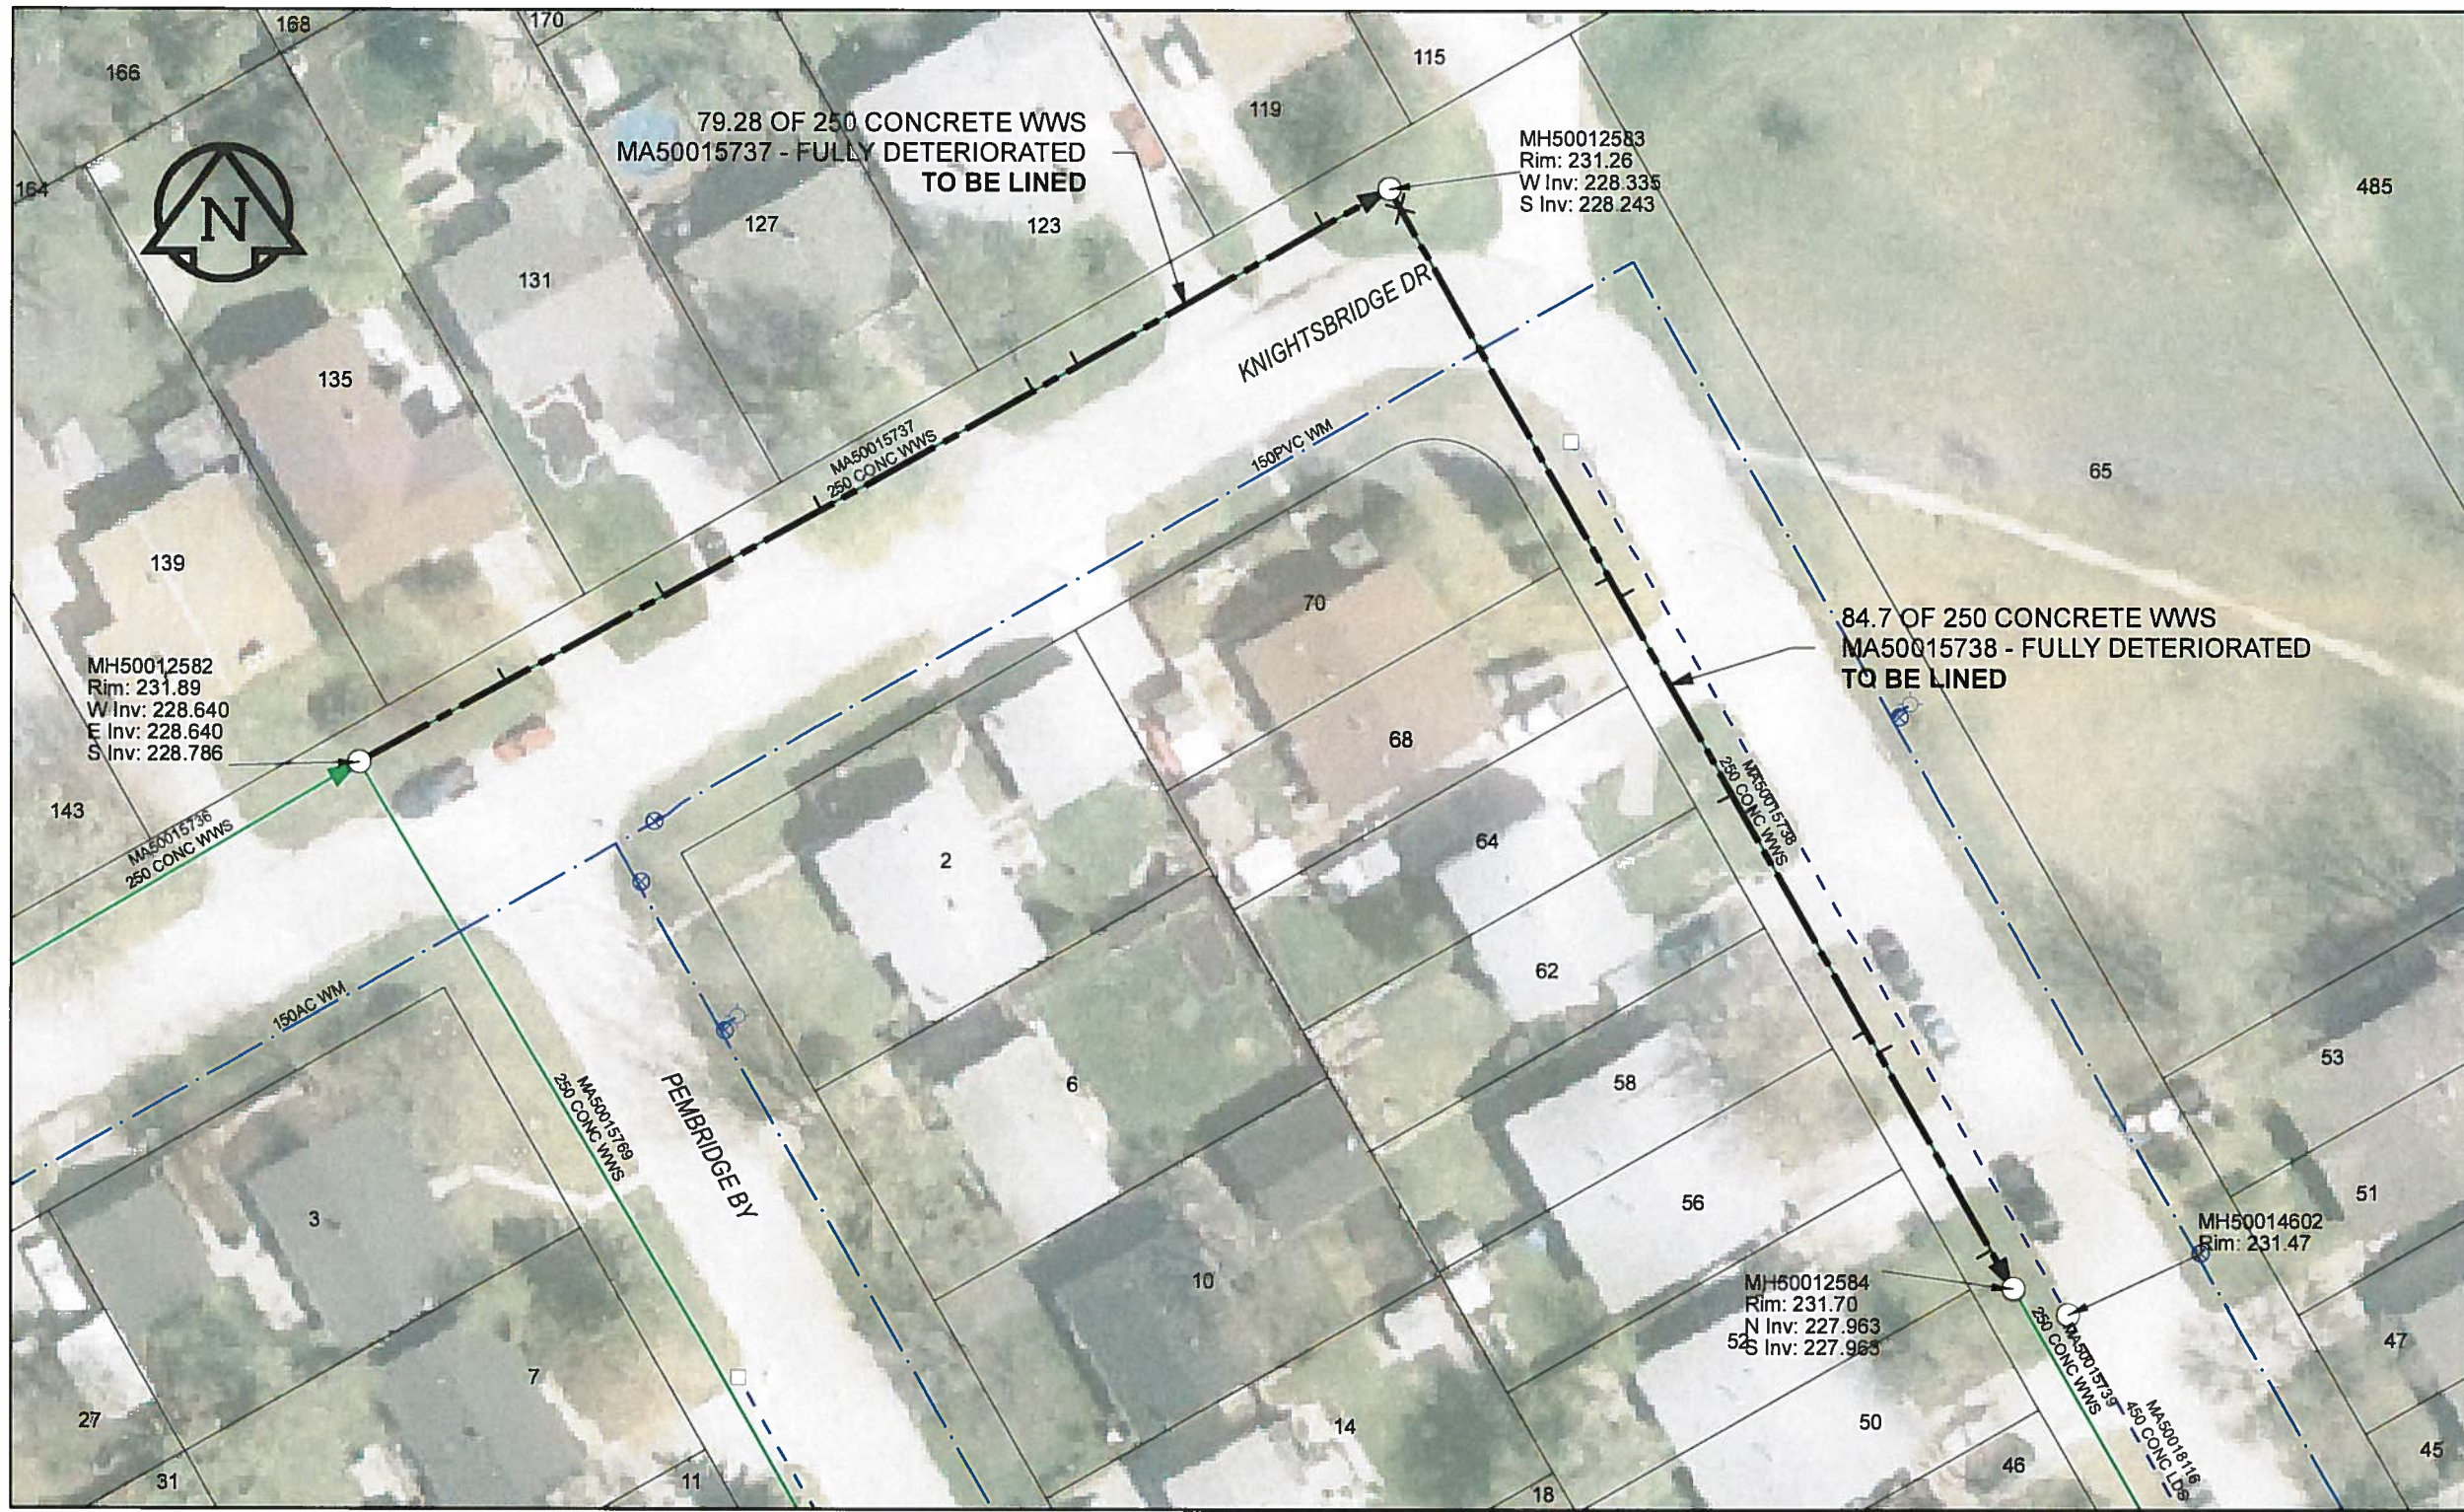

**SEWER JUNCTION INFORMATION**

REF MH*	DIST		CLOCK AT*
	FROM*	SIZE*	
MH50012582	11.20	150Ø	10
MH50012582	23.30	150Ø	11
MH50012582	35.40	150Ø	10
MH50012582	51.70	150Ø	10
MH50012582	55.20	150Ø	09
MH50012582	74.20	150Ø	10
MH50012583	1.60	150Ø	12
MH50012583	29.90	150Ø	02
MH50012583	31.40	150Ø	11
MH50012583	46.60	150Ø	01
MH50012583	48.10	150Ø	10
MH50012583	64.80	150Ø	01
MH50012583	66.50	150Ø	10
MH50012583	81.70	150Ø	02

\*JUNCTION INFORMATION FROM VIDEO INSPECTION

**WARNING**  
 IF POWER EQUIPMENT OR EXPLOSIVES ARE TO BE USED FOR EXCAVATION ON THIS PROJECT, THE CONTRACTOR MUST:  
 1) NOTIFY THE GAS COMPANY OF THE PROPOSED LOCATION OF EXCAVATION.  
 2) TAKE PRECAUTION TO AVOID DAMAGE TO GAS COMPANY INSTALLATIONS.  
 SEE PROVINCIAL REGULATION 140/92 FOR DETAILS

**AECOM**  
 Certificate of Authorization  
 AECOM Canada Ltd.  
 No. 4671 Date: 12/02/12

**METRIC**  
 WHOLE NUMBERS INDICATE MILLIMETRES  
 DECIMALIZED NUMBERS INDICATE METRES

BID OPPORTUNITY NO.1048-2011

<b>LOCATION APPROVED UNDERGROUND STRUCTURES</b>		Can-Net GPS Reference Station WINN/810	
SUPR. U/G STRUCTURES COMMITTEE	DATE		
<b>NOTE:</b> LOCATION OF UNDERGROUND STRUCTURES AS SHOWN ARE BASED ON THE BEST INFORMATION AVAILABLE. BUT NO GUARANTEE IS GIVEN THAT ALL EXISTING UTILITIES ARE SHOWN OR THAT THE GIVEN LOCATIONS ARE EXACT. CONFIRMATION OF EXISTENCE AND EXACT LOCATION OF ALL SERVICES MUST BE OBTAINED FROM THE INDIVIDUAL UTILITIES BEFORE PROCEEDING WITH CONSTRUCTION.			
0	ISSUED FOR CONSTRUCTION	12/02/21	JZ
NO.	REVISIONS	YY/MM/DD	BY

**AECOM**

DESIGNED BY	ALD	CHECKED BY	PL
DRAWN BY	JZ	APPROVED BY	<i>[Signature]</i>
HOR. SCALE	1:500	RELEASED FOR CONSTRUCTION	<i>[Signature]</i>
VERT. SCALE	N/A	DATE	12/17/12

PROFESSIONAL'S SEAL  
 PROVINCE OF MANITOBA  
 K. FITCHETT  
 REGISTERED ENGINEER  
 CONSULTANT DRAWING NO. 60224031-01-C-061-R0X.mxd

**THE CITY OF WINNIPEG WATER AND WASTE DEPARTMENT**

2011 WASTE WATER SEWER RENEWALS  
 BY CIPP LINING  
 CONTRACT 20  
 KNIGHTSBRIDGE DR  
 PEMBRIDGE BY TO 78.6m E OF PEMBRIDGE BY  
 84.1m S OF KNIGHTSBRIDGE DR (N LEG) TO KNIGHTSBRIDGE DR (N LEG)

SHEET	61	OF	112
CITY DRAWING NUMBER	10056		
REV	0		