


B SIZE 11" X 17" (279mm x 432mm)

FILE NAME: 60224031-01-C-066-R0X.PDF Saved By: JZ

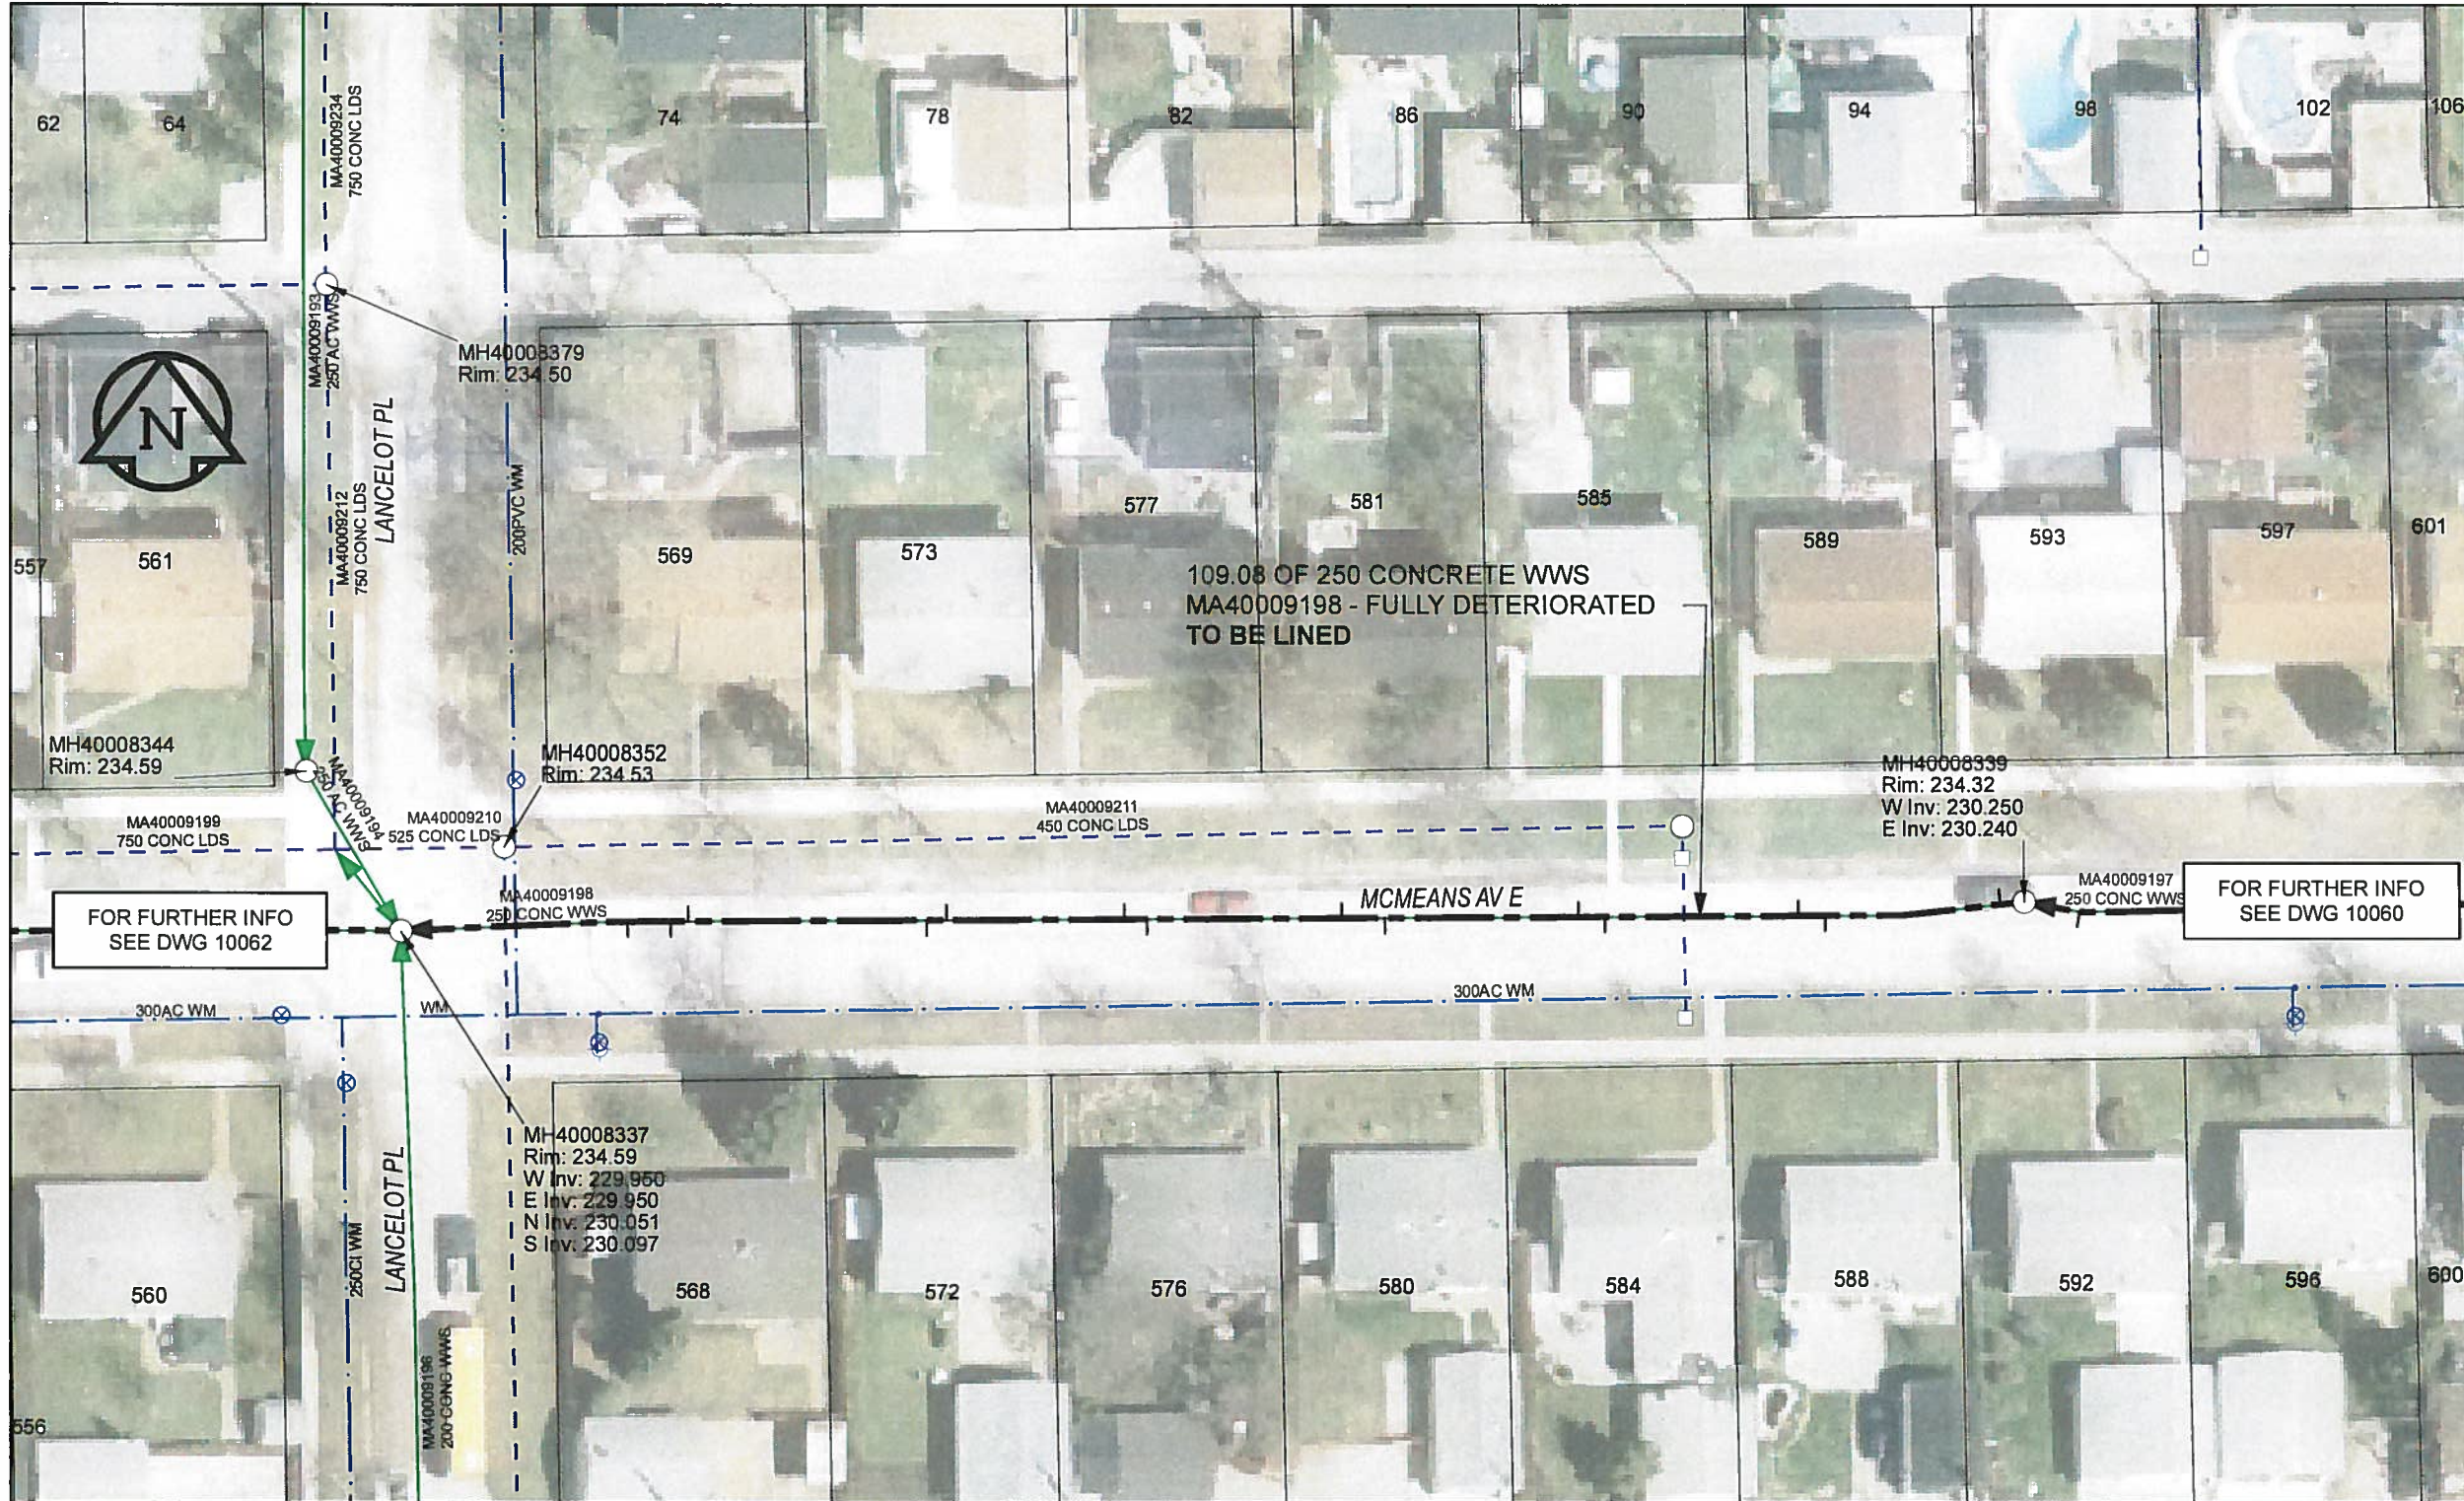

**SEWER JUNCTION INFORMATION**

REF MH*	DIST FROM*	REF MH	SIZE*	CLOCK AT*
MH40008339	1.60		150Ø	02
MH40008339	13.40		150Ø	11
MH40008339	15.20		150Ø	02
MH40008339	28.20		150Ø	11
MH40008339	30.00		150Ø	02
MH40008339	43.00		150Ø	11
MH40008339	45.90		150Ø	02
MH40008339	59.00		150Ø	11
MH40008339	60.50		150Ø	02
MH40008339	72.50		150Ø	02
MH40008339	73.80		150Ø	11
MH40008339	89.80		150Ø	02
MH40008339	91.00		150Ø	10
MH40008339	93.90		150Ø	09

\*JUNCTION INFORMATION FROM VIDEO INSPECTION

**WARNING**  
 IF POWER EQUIPMENT OR EXPLOSIVES ARE TO BE USED FOR EXCAVATION ON THIS PROJECT, THE CONTRACTOR MUST:  
 1) NOTIFY THE GAS COMPANY OF THE PROPOSED LOCATION OF EXCAVATION.  
 2) TAKE PRECAUTION TO AVOID DAMAGE TO GAS COMPANY INSTALLATIONS.  
 SEE PROVINCIAL REGULATION 140/92 FOR DETAILS

**AECOM**  
 Certificate of Authorization  
 AECOM Canada Ltd.  
 No. 4671 Date: 12/02/16

**METRIC**  
 WHOLE NUMBERS INDICATE MILLIMETRES  
 DECIMALIZED NUMBERS INDICATE METRES

0 2.5 5 10 15 20  
 Meters

BID OPPORTUNITY NO.1048-2011

AECOM REVIEW DRFT CHK

**LOCATION APPROVED UNDERGROUND STRUCTURES**

SUPR. U/G STRUCTURES DATE COMMITTEE

**NOTE:**  
 LOCATION OF UNDERGROUND STRUCTURES AS SHOWN ARE BASED ON THE BEST INFORMATION AVAILABLE. BUT NO GUARANTEE IS GIVEN THAT ALL EXISTING UTILITIES ARE SHOWN OR THAT THE GIVEN LOCATIONS ARE EXACT. CONFIRMATION OF EXISTENCE AND EXACT LOCATION OF ALL SERVICES MUST BE OBTAINED FROM THE INDIVIDUAL UTILITIES BEFORE PROCEEDING WITH CONSTRUCTION.

Can-Net GPS Reference Station WINN/810

NO.	REVISIONS	YY/MM/DD	BY
0	ISSUED FOR CONSTRUCTION	12/02/21	JZ

**AECOM**

DESIGNED BY ALD CHECKED BY PL

DRAWN BY JZ APPROVED BY *Bygondeleba*

HOR. SCALE 1:500  
 VERT. SCALE N/A

RELEASED FOR CONSTRUCTION

DATE 12/02/16 DATE 12/17/16

PROFESSIONAL'S SEAL

PROVINCE OF MANITOBA  
 K. FITCHETT  
 REGISTERED ENGINEER

CONSULTANT DRAWING NO.  
 60224031-01-C-066-R0X.mxd

**THE CITY OF WINNIPEG**  
 WATER AND WASTE DEPARTMENT

2011 WASTE WATER SEWER RENEWALS  
 BY CIPP LINING  
 CONTRACT 20  
 MCMEANS AVE  
 108.9m E OF LANCELOT PL TO LANCELOT PL

SHEET 66 OF 112  
 CITY DRAWING NUMBER  
 10061 REV 0