


B SIZE 11" X 17" (279mm x 432mm)

FILE NAME: 60224031-01-C-078-R0X.PDF Saved By: JZ

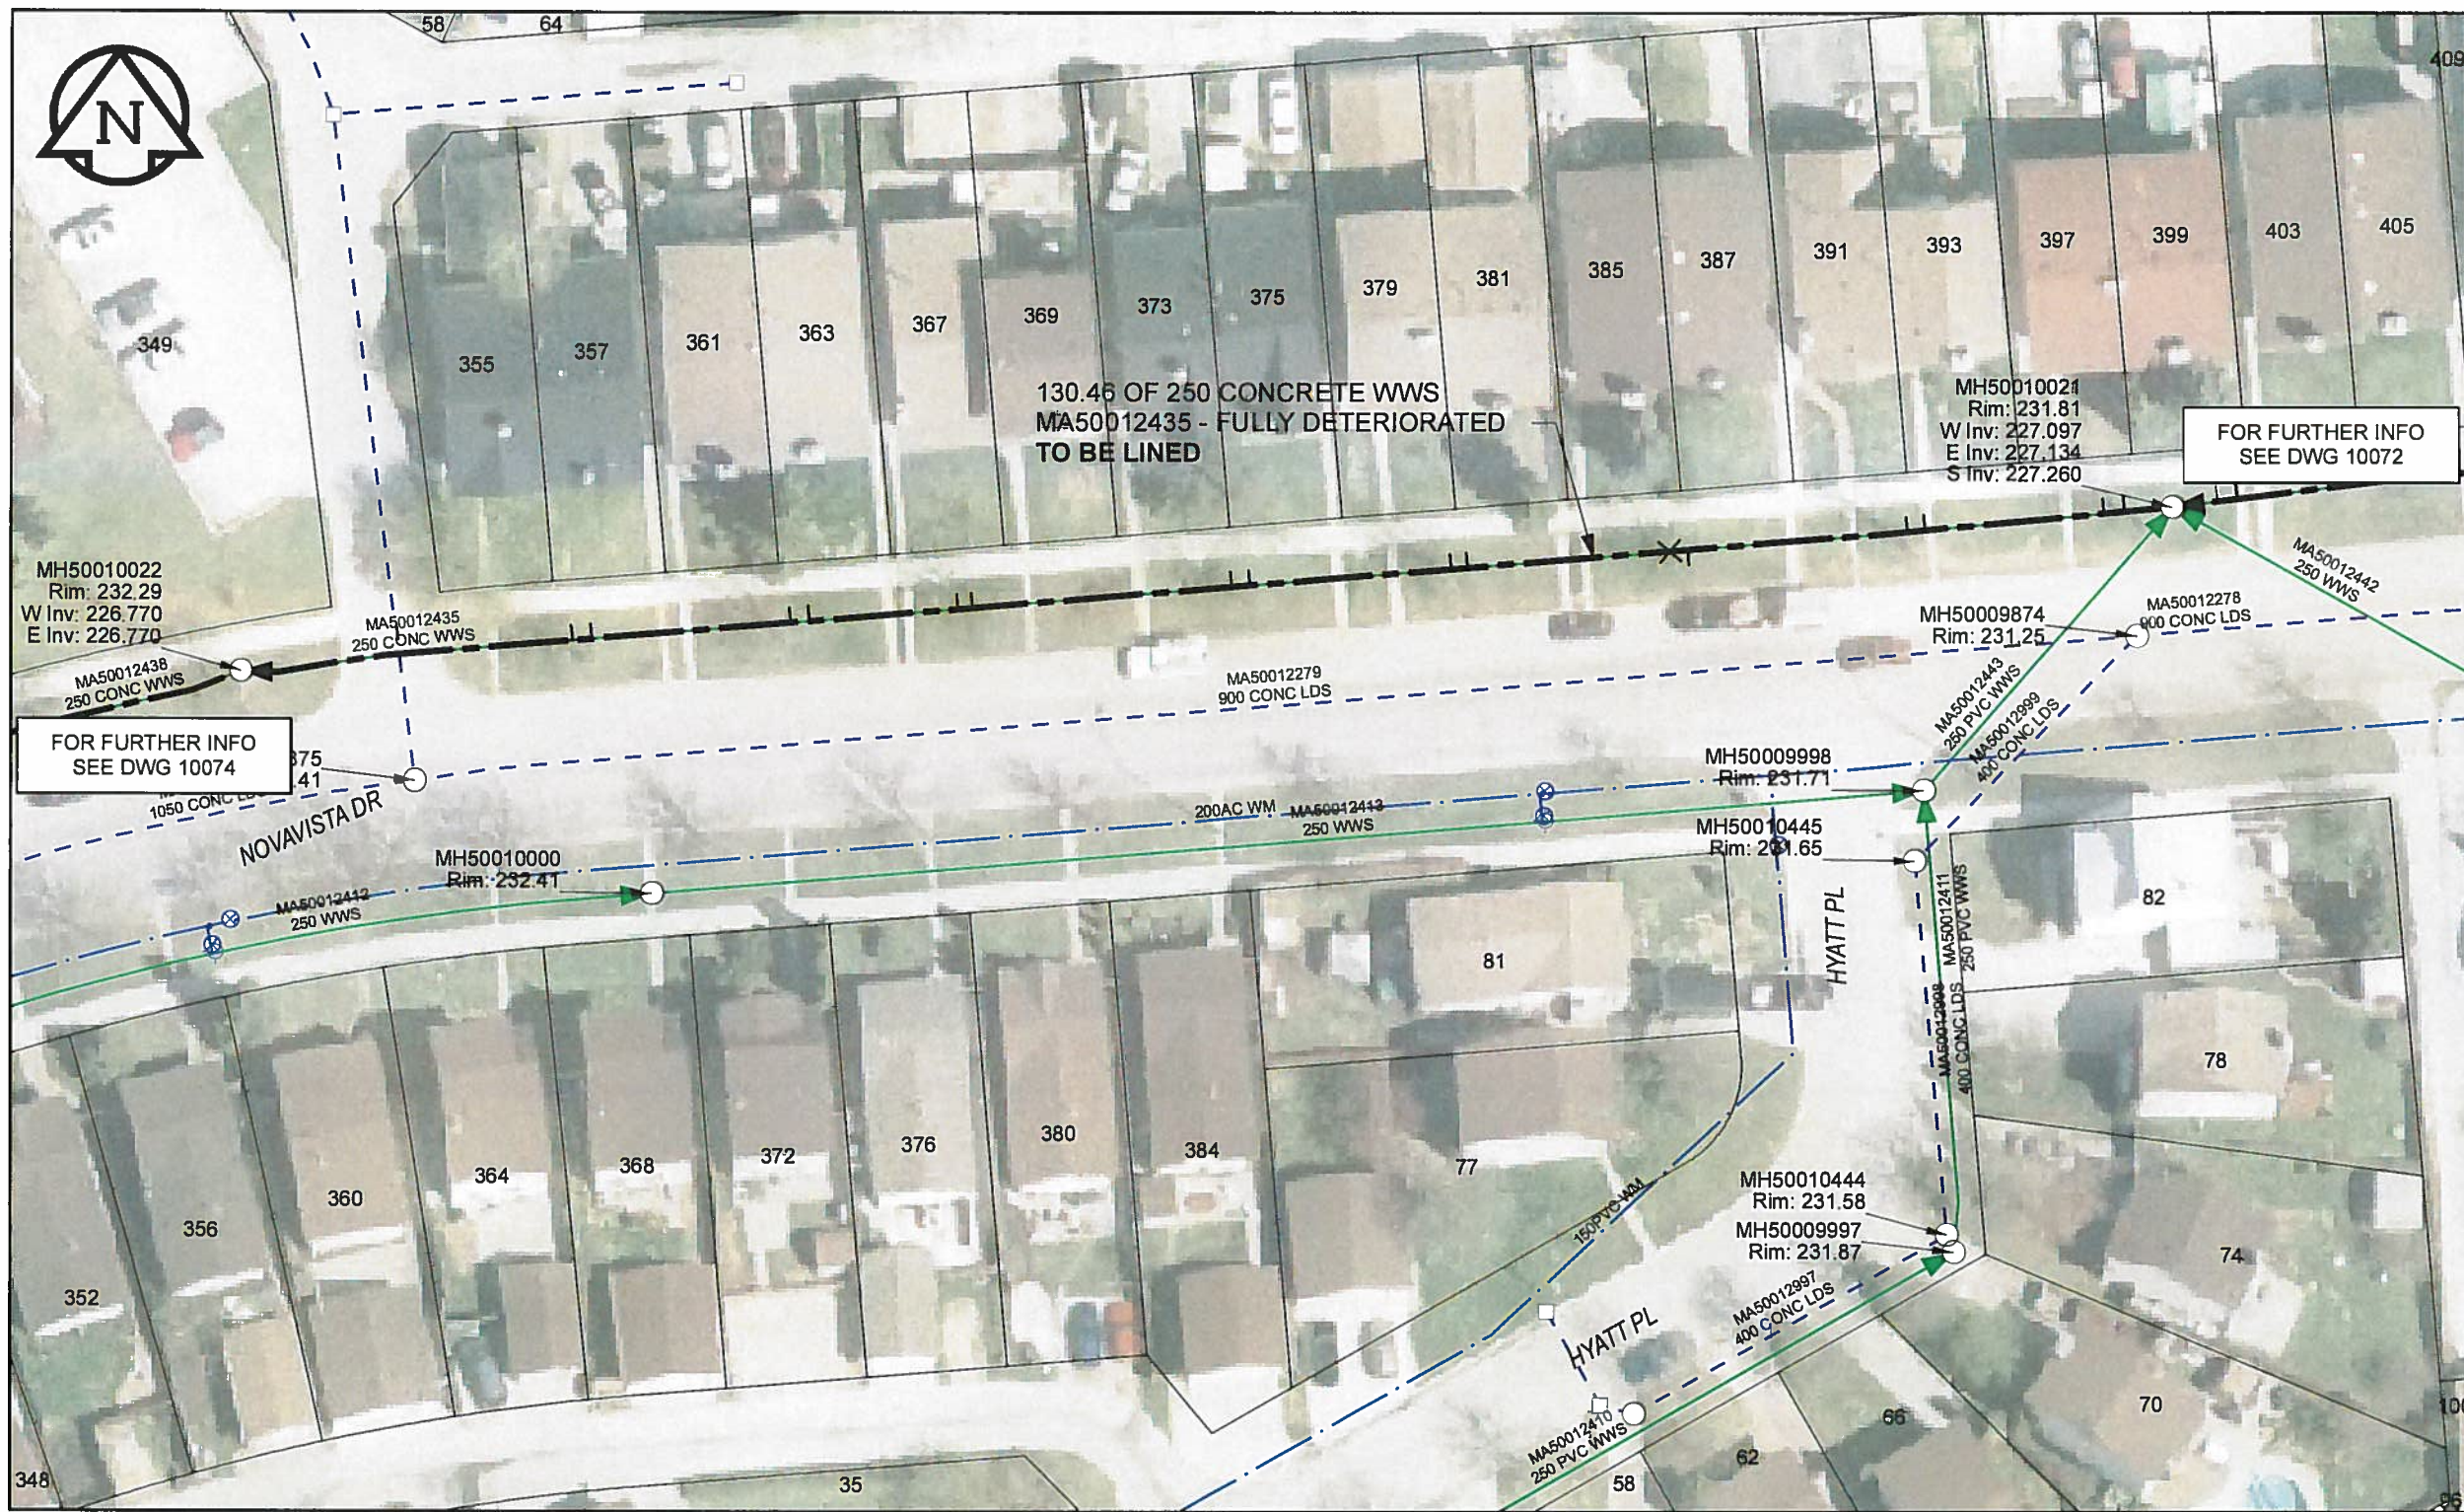

**SEWER JUNCTION INFORMATION**

REF MH*	DIST FROM* REF MH	SIZE*	CLOCK AT*
MH50010021	3.30	150Ø	01
MH50010021	4.70	150Ø	02
MH50010021	16.80	150Ø	01
MH50010021	18.00	150Ø	01
MH50010021	32.80	150Ø	11
MH50010021	34.00	150Ø	12
MH50010021	47.70	150Ø	01
MH50010021	48.80	150Ø	01
MH50010021	62.40	150Ø	01
MH50010021	63.60	150Ø	01
MH50010021	81.10	150Ø	01
MH50010021	82.10	150Ø	01
MH50010021	92.10	150Ø	01
MH50010021	93.40	150Ø	01
MH50010021	106.80	150Ø	01
MH50010021	108.10	150Ø	01

\*JUNCTION INFORMATION FROM VIDEO INSPECTION

**WARNING**  
 IF POWER EQUIPMENT OR EXPLOSIVES ARE TO BE USED FOR EXCAVATION ON THIS PROJECT, THE CONTRACTOR MUST:  
 1) NOTIFY THE GAS COMPANY OF THE PROPOSED LOCATION OF EXCAVATION.  
 2) TAKE PRECAUTION TO AVOID DAMAGE TO GAS COMPANY INSTALLATIONS.  
 SEE PROVINCIAL REGULATION 140/92 FOR DETAILS

**AECOM**  
 Certificate of Authorization  
 AECOM Canada Ltd.  
 No. 4671 Date: 12/02/12

**METRIC**  
 WHOLE NUMBERS INDICATE MILLIMETRES  
 DECIMALIZED NUMBERS INDICATE METRES

0 2.5 5 10 15 20 Meters

BID OPPORTUNITY NO.1048-2011

**LOCATION APPROVED UNDERGROUND STRUCTURES**

SUPR. U/G STRUCTURES COMMITTEE	DATE

NOTE:  
 LOCATION OF UNDERGROUND STRUCTURES AS SHOWN ARE BASED ON THE BEST INFORMATION AVAILABLE. BUT NO GUARANTEE IS GIVEN THAT ALL EXISTING UTILITIES ARE SHOWN OR THAT THE GIVEN LOCATIONS ARE EXACT. CONFIRMATION OF EXISTENCE AND EXACT LOCATION OF ALL SERVICES MUST BE OBTAINED FROM THE INDIVIDUAL UTILITIES BEFORE PROCEEDING WITH CONSTRUCTION.

Can-Net GPS Reference Station WINN/810

NO.	REVISIONS	YY/MM/DD	BY
0	ISSUED FOR CONSTRUCTION	12/02/12	JZ

**AECOM**

DESIGNED BY	ALD	CHECKED BY	PL
DRAWN BY	JZ	APPROVED BY	<i>Bygondeleba</i>
HOR. SCALE	1:500	RELEASED FOR CONSTRUCTION	<i>12/17/12</i>
VERT. SCALE	N/A	DATE	12/02/12

PROFESSIONAL'S SEAL

CONSULTANT DRAWING NO. 60224031-01-C-078-R0X.mxd

**THE CITY OF WINNIPEG WATER AND WASTE DEPARTMENT**

2011 WASTE WATER SEWER RENEWALS  
 BY CIPP LINING  
 CONTRACT 20  
 NOVAVISTA DR  
 121.9m W OF HYATT PL TO HYATT PL

SHEET 78 OF 112  
 CITY DRAWING NUMBER 10073 REV 0