


B SIZE 11" X 17" (279mm x 432mm)

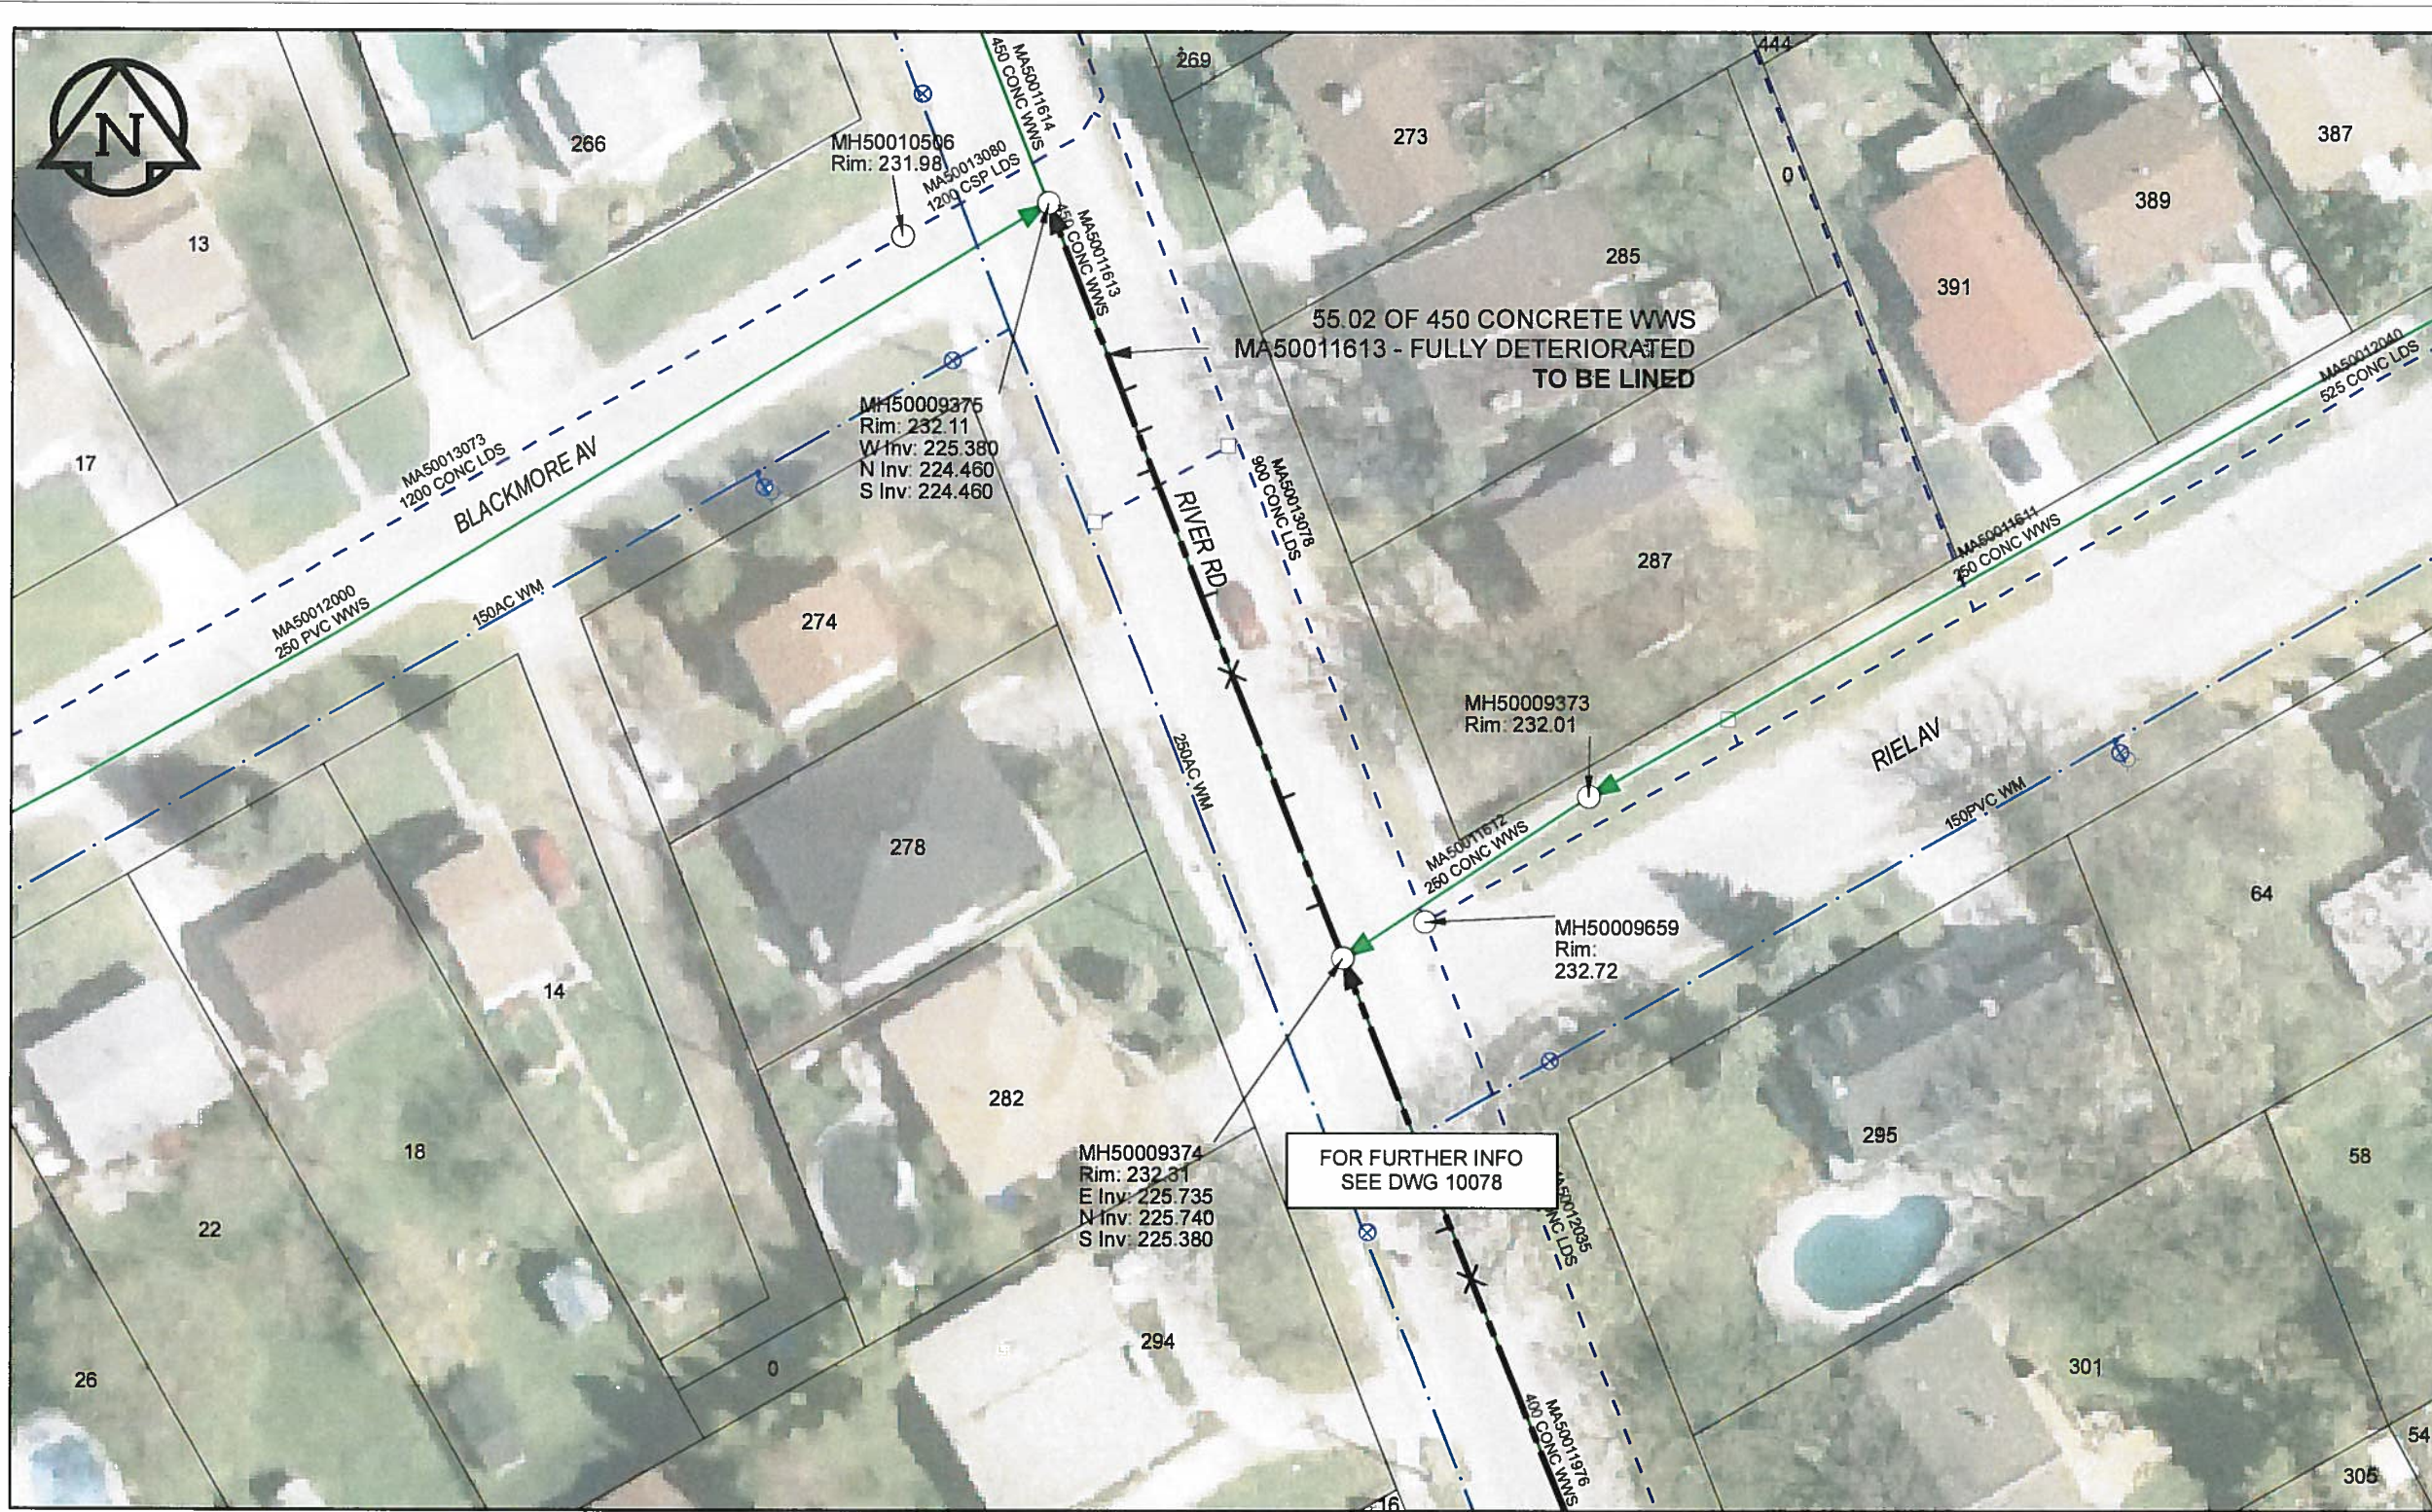


REF MH*	DIST FROM REF MH	SIZE*	CLOCK AT*
MH50009374	4.00	150Ø	11
MH50009374	11.60	150Ø	01
MH50009374	20.70	150Ø	12
MH50009374	26.30	150Ø	01
MH50009374	35.60	150Ø	11
MH50009374	38.30	150Ø	01
MH50009374	41.30	150Ø	01

*JUNCTION INFORMATION FROM VIDEO INSPECTION

WARNING
 IF POWER EQUIPMENT OR EXPLOSIVES ARE TO BE USED FOR EXCAVATION ON THIS PROJECT, THE CONTRACTOR MUST:
 1) NOTIFY THE GAS COMPANY OF THE PROPOSED LOCATION OF EXCAVATION
 2) TAKE PRECAUTION TO AVOID DAMAGE TO GAS COMPANY INSTALLATIONS
 SEE PROVINCIAL REGULATION 140/92 FOR DETAILS

AECOM
 Certificate of Authorization
 AECOM Canada Ltd.
 No. 4671 Date: 12/02/16

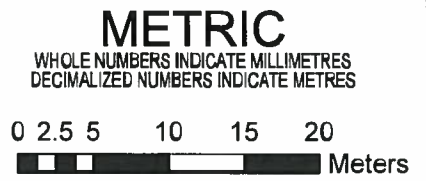

BID OPPORTUNITY NO.1048-2011

AECOM REVIEW	DRFT CHK	LOCATION APPROVED UNDERGROUND STRUCTURES		Can-Net GPS Reference Station WINN/810	
		SUPR. U/G STRUCTURES COMMITTEE	DATE		
NOTE:		LOCATION OF UNDERGROUND STRUCTURES AS SHOWN ARE BASED ON THE BEST INFORMATION AVAILABLE. BUT NO GUARANTEE IS GIVEN THAT ALL EXISTING UTILITIES ARE SHOWN OR THAT THE GIVEN LOCATIONS ARE EXACT. CONFIRMATION OF EXISTENCE AND EXACT LOCATION OF ALL SERVICES MUST BE OBTAINED FROM THE INDIVIDUAL UTILITIES BEFORE PROCEEDING WITH CONSTRUCTION.			
NO.	REVISIONS	YY/MM/DD	BY		
0	ISSUED FOR CONSTRUCTION	12/02/21	JZ		

AECOM

DESIGNED BY	ALD	CHECKED BY	RL
DRAWN BY	JZ	APPROVED BY	<i>Bygonchik</i>
HOR. SCALE	1:500	RELEASED FOR CONSTRUCTION	<i>[Signature]</i>
VERT. SCALE	N/A	DATE	12/02/16

PROFESSIONAL'S SEAL
 PROVINCE OF MANITOBA
 2423 K.
 FITCHETT
 Feb 16/12
 REGISTERED ENGINEER
 CONSULTANT DRAWING NO. 60224031-01-C-084-R0X.mxd

THE CITY OF WINNIPEG
 WATER AND WASTE DEPARTMENT
 2011 WASTE WATER SEWER RENEWALS
 BY CIPP LINING
 CONTRACT 20
 RIVER RD
 RIEL AV TO BLACKMORE AV

SHEET	84	OF	112
CITY DRAWING NUMBER	10079		
REV	0		

FILE NAME: 60224031-01-C-084-R0X.PDF Saved By: JZ