


B SIZE 11" X 17" (279mm x 432mm)

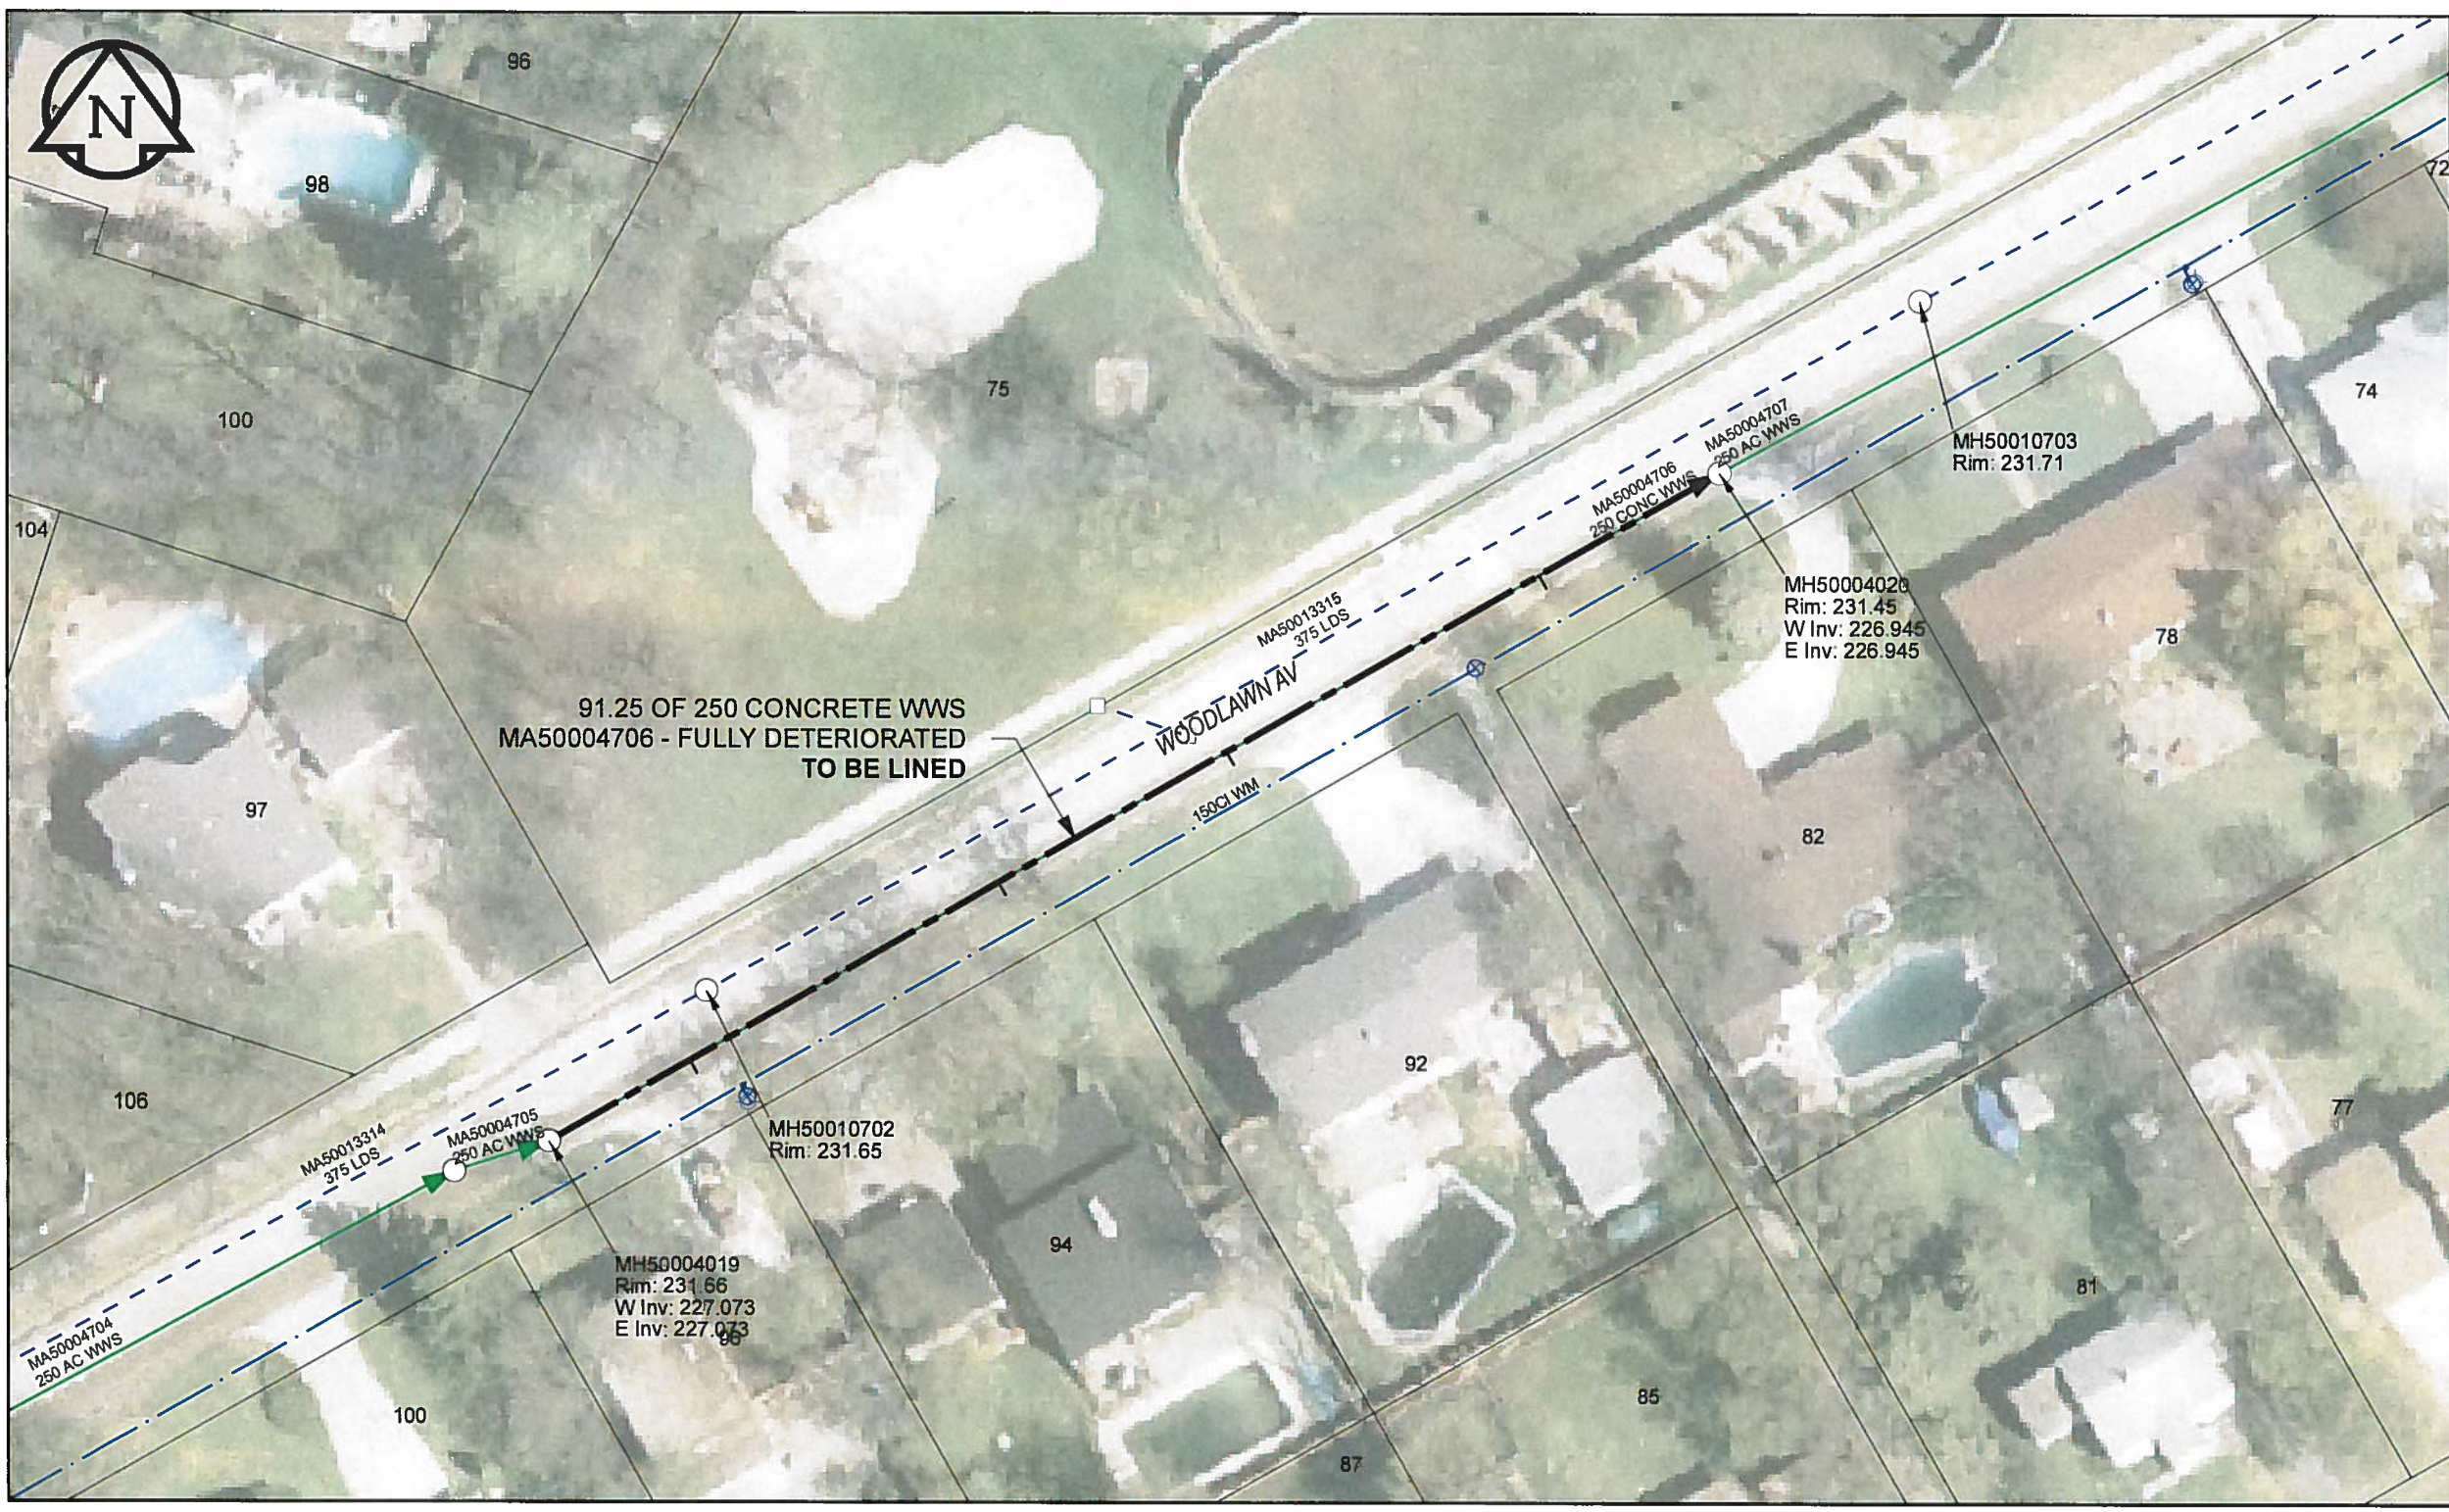

**SEWER JUNCTION INFORMATION**

| REF MH*    | DIST  | FROM* REF | SIZE* | CLOCK AT* |
|------------|-------|-----------|-------|-----------|
| MH50004019 | 11.00 | MH        | 150Ø  | 01        |
| MH50004019 | 35.10 |           | 150Ø  | 01        |
| MH50004019 | 52.90 |           | 150Ø  | 01        |
| MH50004019 | 77.20 |           | 150Ø  | 01        |

\*JUNCTION INFORMATION FROM VIDEO INSPECTION


**WARNING**

IF POWER EQUIPMENT OR EXPLOSIVES ARE TO BE USED FOR EXCAVATION ON THIS PROJECT, THE CONTRACTOR MUST:

- 1) NOTIFY THE GAS COMPANY OF THE PROPOSED LOCATION OF EXCAVATION.
- 2) TAKE PRECAUTION TO AVOID DAMAGE TO GAS COMPANY INSTALLATIONS.

SEE PROVINCIAL REGULATION 140/92 FOR DETAILS

**APEGM**  
 Certificate of Authorization  
 AECOM Canada Ltd.  
 No. 4671 Date: 12/02/12

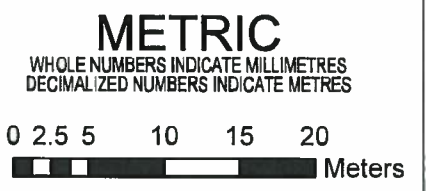

BID OPPORTUNITY NO.1048-2011

AECOM REVIEW DRAFT CHK

FILE NAME: 60224031-01-C-110-R0X.PDF Saved By: JZ

**LOCATION APPROVED UNDERGROUND STRUCTURES**

SUPR. U/G STRUCTURES DATE COMMITTEE

**NOTE:**  
 LOCATION OF UNDERGROUND STRUCTURES AS SHOWN ARE BASED ON THE BEST INFORMATION AVAILABLE. BUT NO GUARANTEE IS GIVEN THAT ALL EXISTING UTILITIES ARE SHOWN OR THAT THE GIVEN LOCATIONS ARE EXACT. CONFIRMATION OF EXISTENCE AND EXACT LOCATION OF ALL SERVICES MUST BE OBTAINED FROM THE INDIVIDUAL UTILITIES BEFORE PROCEEDING WITH CONSTRUCTION.

Can-Net GPS Reference Station WINN/810

| NO. | ISSUED FOR CONSTRUCTION | YY/MM/DD | BY |
|-----|-------------------------|----------|----|
| 0   | ISSUED FOR CONSTRUCTION | 12/02/21 | JZ |
|     | REVISIONS               |          |    |

**AECOM**

|             |       |                           |                      |
|-------------|-------|---------------------------|----------------------|
| DESIGNED BY | ALD   | CHECKED BY                | <i>RL</i>            |
| DRAWN BY    | JZ    | APPROVED BY               | <i>Byron Leblond</i> |
| HOR. SCALE  | 1:500 | RELEASED FOR CONSTRUCTION |                      |
| VERT. SCALE | N/A   | DATE                      | 12/17/12             |

PROFESSIONAL'S SEAL

CONSULTANT DRAWING NO. 60224031-01-C-110-R0X.mxd

**THE CITY OF WINNIPEG WATER AND WASTE DEPARTMENT**

2011 WASTE WATER SEWER RENEWALS  
 BY CIPP LINING  
 CONTRACT 20  
 WOODLAWN AV  
 108.1m NE OF MINNETONKA ST TO 199.8m NE OF MINNETONKA ST

SHEET 110 OF 112  
 CITY DRAWING NUMBER 10105 REV 0