


BERRYDALE AVENUE

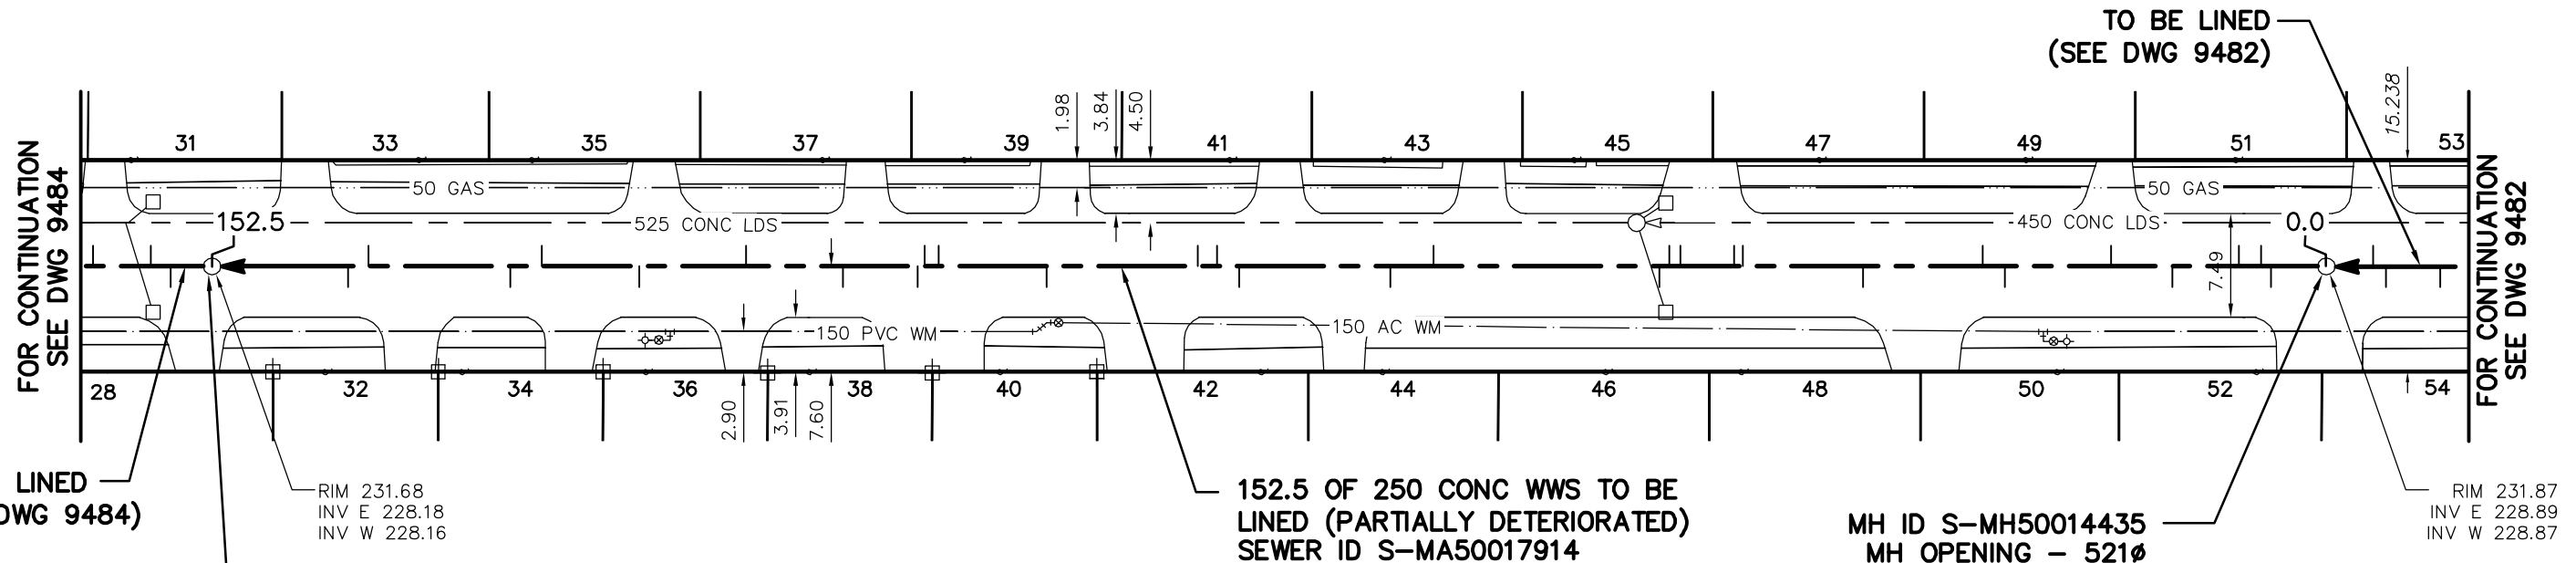

MH ID S-MH50014434
 MH OPENING - 521Ø
 MH RISERS - 750Ø
 MH BASE - 1200Ø

SEWER JUNCTION INFORMATION FROM SEWER VIDEO INSPECTION SEWER ID S-MA50017914				
DISTANCE FROM MH ID S-MH50014435				
4.0	W	150Ø	SOUTH	CN
4.7	W	150Ø	NORTH	CN
6.3	W	150Ø	NORTH	CXI
11.1	W	150Ø	SOUTH	JN
15.5	W	150Ø	NORTH	CN
23.2	W	150Ø	SOUTH	CN
24.8	W	150Ø	NORTH	CN
33.4	W	150Ø	SOUTH	CN
42.1	W	150Ø	NORTH	CN
42.7	W	150Ø	NORTH	CN
46.6	W	150Ø	NORTH	CN
47.4	W	150Ø	NORTH	CN
48.1	W	150Ø	SOUTH	CN
64.4	W	150Ø	NORTH	CN
67.5	W	150Ø	SOUTH	CN
78.4	W	150Ø	SOUTH	CN
80.0	W	150Ø	NORTH	CN
81.4	W	150Ø	NORTH	CN
92.3	W	150Ø	SOUTH	CN

SEWER JUNCTION INFORMATION FROM SEWER VIDEO INSPECTION SEWER ID S-MA50017914				
DISTANCE FROM MH ID S-MH50014435				
100.1	W	150Ø	NORTH	CN
101.1	W	150Ø	NORTH	CN
101.6	W	150Ø	SOUTH	CNI
107.0	W	150Ø	SOUTH	CN
114.0	W	150Ø	NORTH	CN
121.7	W	150Ø	SOUTH	CNI
128.7	W	150Ø	NORTH	CN
131.0	W	150Ø	SOUTH	CN
141.2	W	150Ø	NORTH	CN
142.7	W	150Ø	SOUTH	CN

MH ID S-MH50014435
 MH OPENING - 521Ø
 MH RISERS - 750Ø
 MH BASE - 1200Ø

ENGINEER'S SEAL

ORIGINAL
 SIGNED BY
 S.R.J.
 COURNOYER
 11-03-18

BID OPPORTUNITY No: 49-2011

FILENAME : 9482_9484.dwg

PLOT DATE : 2011 03 22

LEGEND:

52.0 | MEASUREMENT TO REPAIR FROM REFERENCE MH SHOWN THUS...

METRIC

WHOLE NUMBERS INDICATE MILLIMETRES
 DECIMALIZED NUMBERS INDICATE METRES

B.M. ELEV.	FIELD BOOK #:	CITY OF WINNIPEG WATER AND WASTE ENGINEERING DIVISION		THE CITY OF WINNIPEG WATER AND WASTE DEPARTMENT
POSTED TO LBIS				
DESIGNED BY	SC	CHECKED BY	SC	2011 SEWER RENEWALS BY CIPP LINING, CONTRACT 14 BERRYDALE AVENUE 2ND MH E OF ST MARYS ROAD TO 1ST MH E OF ST MARYS ROAD
DRAWN BY	KB	APPROVED BY	KZ	
HOR. SCALE	1:500	RELEASED FOR CONSTRUCTION	KAS ZUREK	SHEET 5 OF 85 CITY DRAWING NUMBER 9483
VERTICAL		DATE	2011 03 18	