




**BERRYDALE AVENUE**

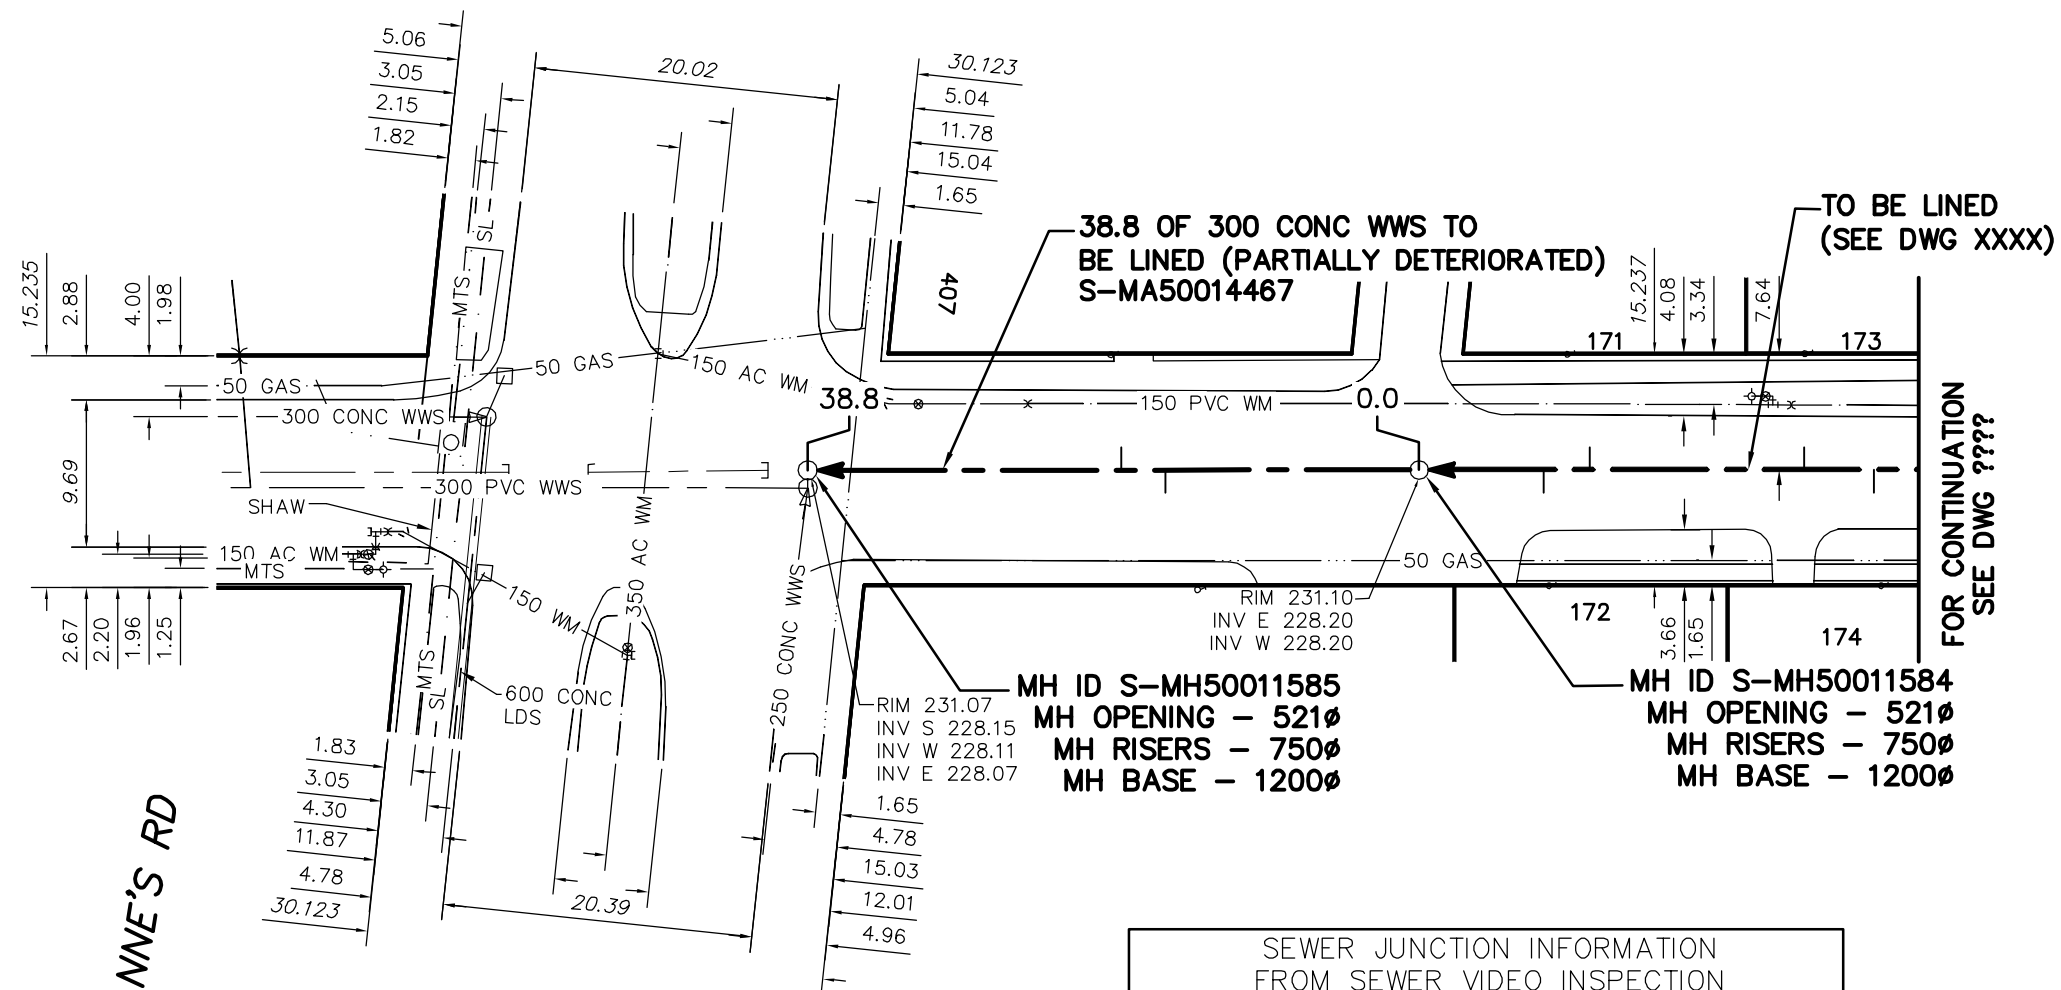

**ST ANNE'S RD**

**MH ID S-MH50011585**  
 MH OPENING - 521Ø  
 MH RISERS - 750Ø  
 MH BASE - 1200Ø

**MH ID S-MH50011584**  
 MH OPENING - 521Ø  
 MH RISERS - 750Ø  
 MH BASE - 1200Ø

SEWER JUNCTION INFORMATION FROM SEWER VIDEO INSPECTION SEWER ID S-MA50014467				
DISTANCE FROM MH ID S-MH50011584				
16.7	S	150Ø	EAST	CNI
19.6	S	200Ø	WEST	CNI

FOR CONTINUATION  
SEE DWG ????

ENGINEER'S SEAL

**ORIGINAL  
SIGNED BY  
S.R.J.  
COURNOYER  
11-03-18**

BID OPPORTUNITY No: 49-2011  
 FILENAME : 9485\_9486.dwg  
 PLOT DATE : 2011 03 22

**LEGEND:**  
 52.0 | MEASUREMENT TO REPAIR FROM REFERENCE MH SHOWN THUS...

**METRIC**  
 WHOLE NUMBERS INDICATE MILLIMETRES  
 DECIMALIZED NUMBERS INDICATE METRES

B.M. ELEV.	FIELD BOOK #:	<b>CITY OF WINNIPEG WATER AND WASTE ENGINEERING DIVISION</b>		<b>THE CITY OF WINNIPEG WATER AND WASTE DEPARTMENT</b>	
POSTED TO LBIS		DESIGNED BY: SC	CHECKED BY: SC	2011 SEWER RENEWALS BY CIPP LINING, CONTRACT 14	
		DRAWN BY: RS	APPROVED BY: KZ	<b>BERRYDALE AVENUE</b>	
		HOR. SCALE: 1:500	RELEASED FOR CONSTRUCTION: KAS ZUREK	1ST MH E OF ST ANNE'S ROAD TO MH AT ST ANNE'S ROAD	
		VERTICAL		SHEET 8 OF 85	
NO. REVISIONS	DATE BY	DATE: 2011 03 18	DATE: 11-03-22	CITY DRAWING NUMBER <b>9486</b>	