


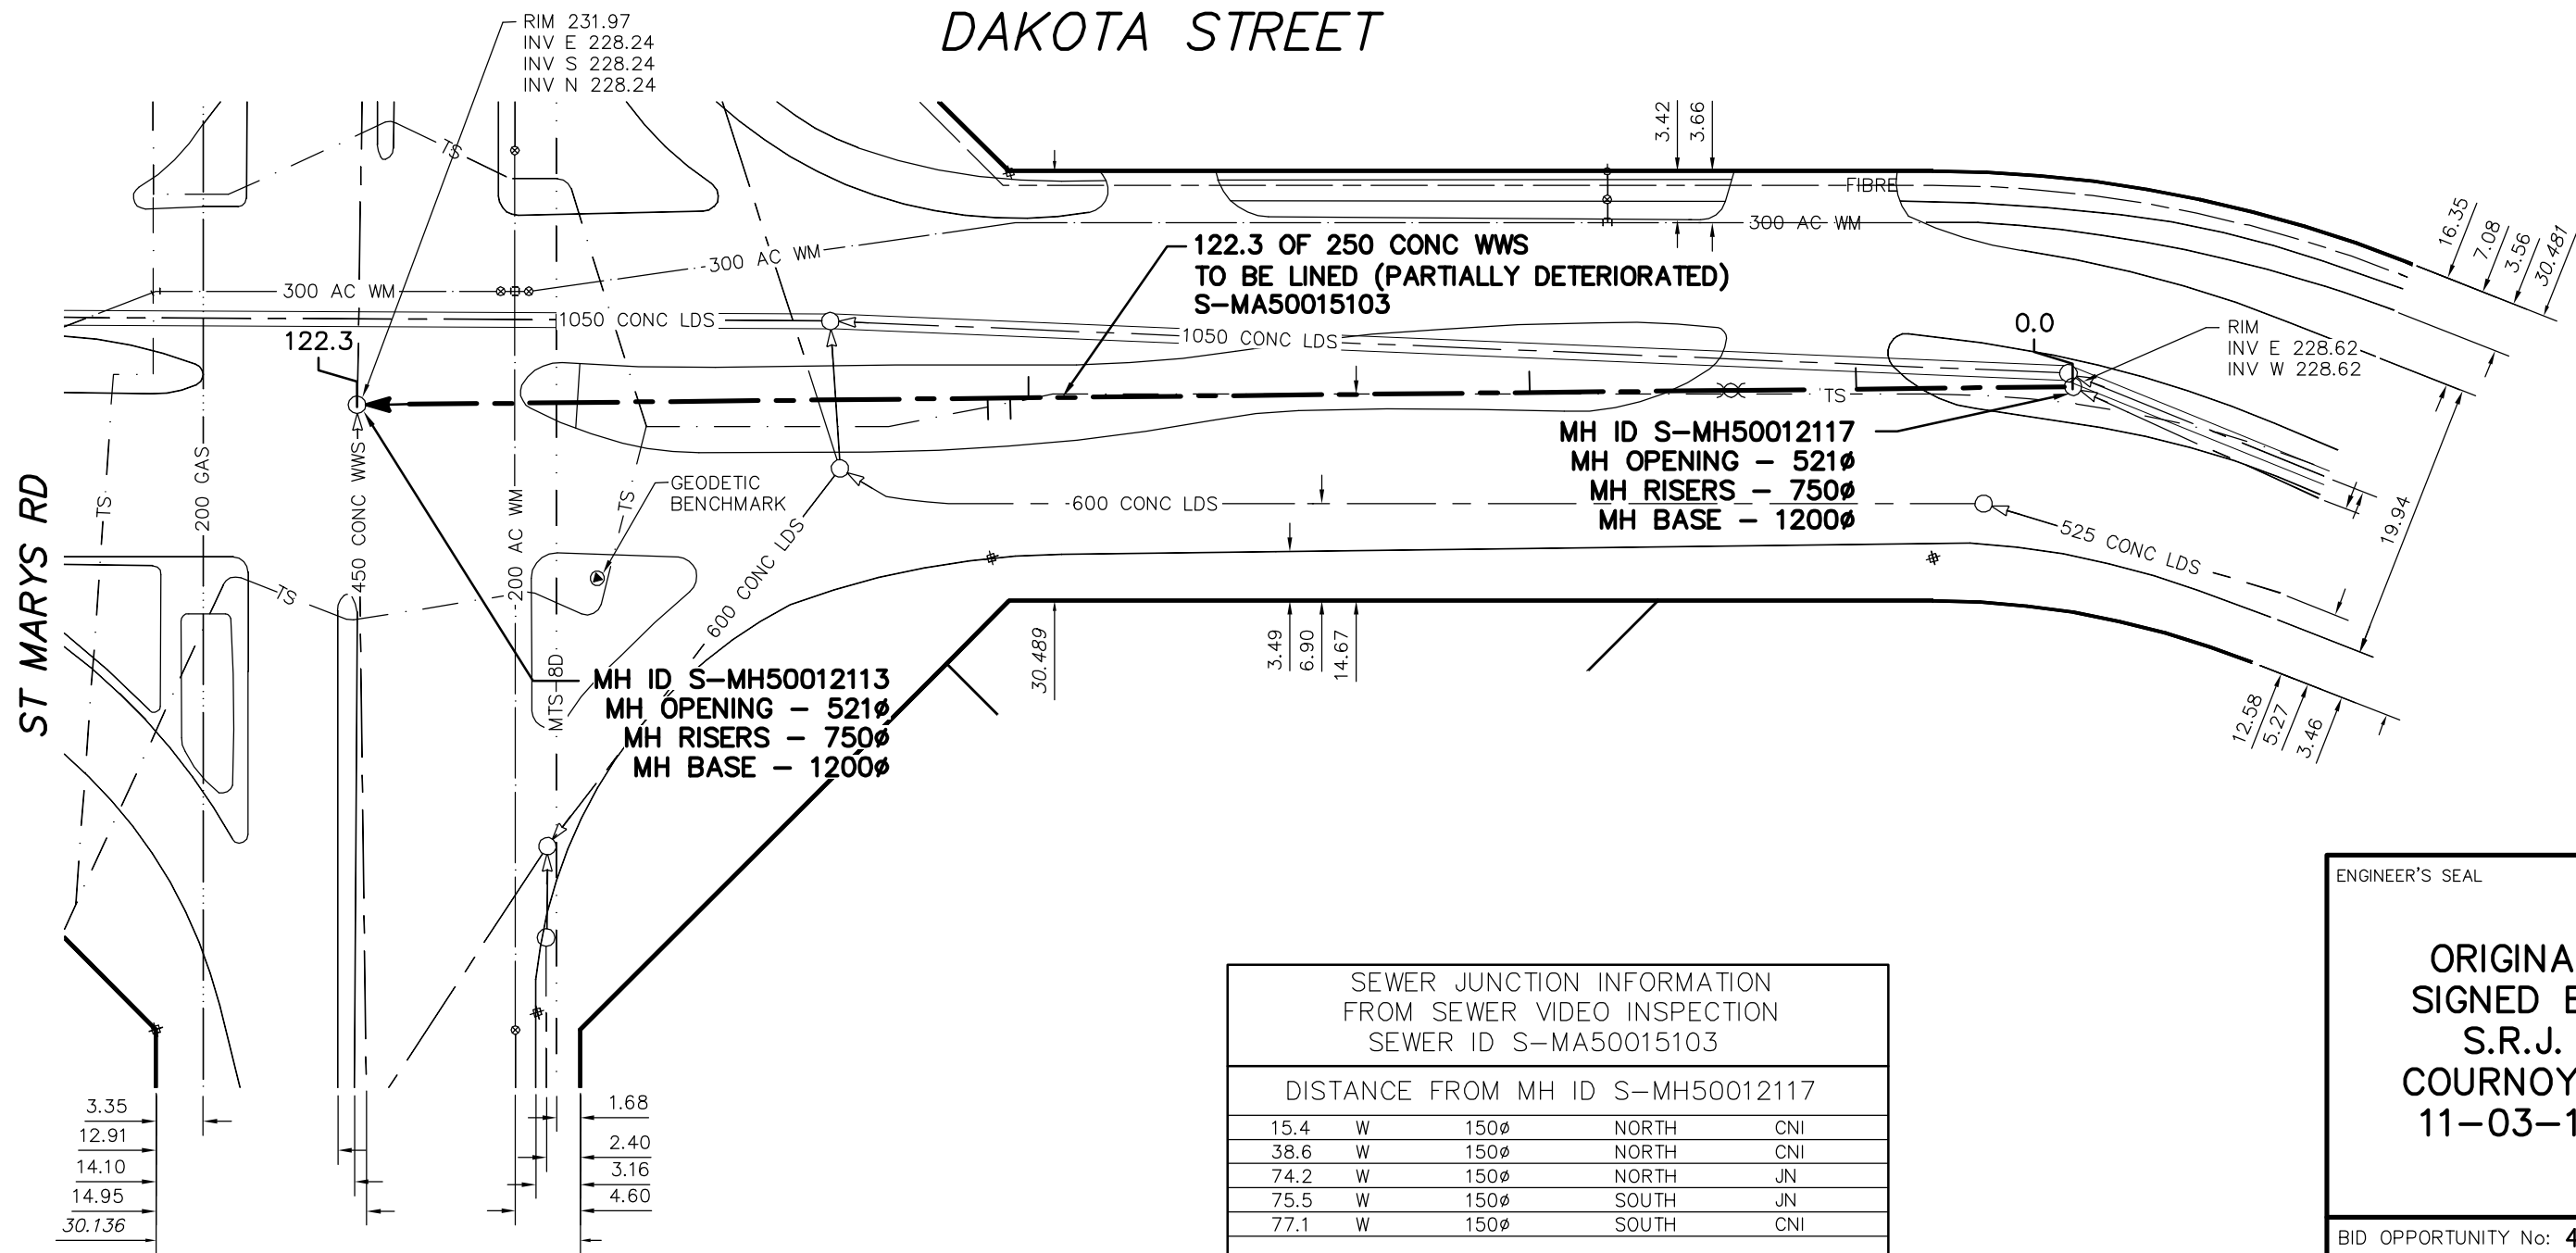

DAKOTA STREET



SEWER JUNCTION INFORMATION FROM SEWER VIDEO INSPECTION
 SEWER ID S-MA50015103

DISTANCE FROM MH ID S-MH50012117				
15.4	W	150Ø	NORTH	CNI
38.6	W	150Ø	NORTH	CNI
74.2	W	150Ø	NORTH	JN
75.5	W	150Ø	SOUTH	JN
77.1	W	150Ø	SOUTH	CNI

ENGINEER'S SEAL

**ORIGINAL
 SIGNED BY
 S.R.J.
 COURNOYER
 11-03-18**

BID OPPORTUNITY No: 49-2011
 FILENAME : 9487.dwg
 PLOT DATE : 2011 03 22

LEGEND:
 52.0 | MEASUREMENT TO REPAIR FROM REFERENCE MH SHOWN THUS... 0.0

METRIC
 WHOLE NUMBERS INDICATE MILLIMETRES
 DECIMALIZED NUMBERS INDICATE METRES

B.M. ELEV.	FIELD BOOK #:	CITY OF WINNIPEG WATER AND WASTE ENGINEERING DIVISION	
POSTED TO LBIS		DESIGNED BY: SC	CHECKED BY: SC
		DRAWN BY: KB	APPROVED BY: KZ
		HOR. SCALE: 1:500	RELEASED FOR CONSTRUCTION: KAS ZUREK
		VERTICAL:	DATE: 11-03-22
NO. REVISIONS	DATE BY	DATE: 2011 03 18	

Winnipeg THE CITY OF WINNIPEG WATER AND WASTE DEPARTMENT

2011 SEWER RENEWALS
 BY CIPP LINING, CONTRACT 14
DAKOTA STREET
 1ST MH E OF ST MARYS ROAD TO
 MH AT ST MARYS RD

SHEET 9 OF 85
 CITY DRAWING NUMBER
9487