


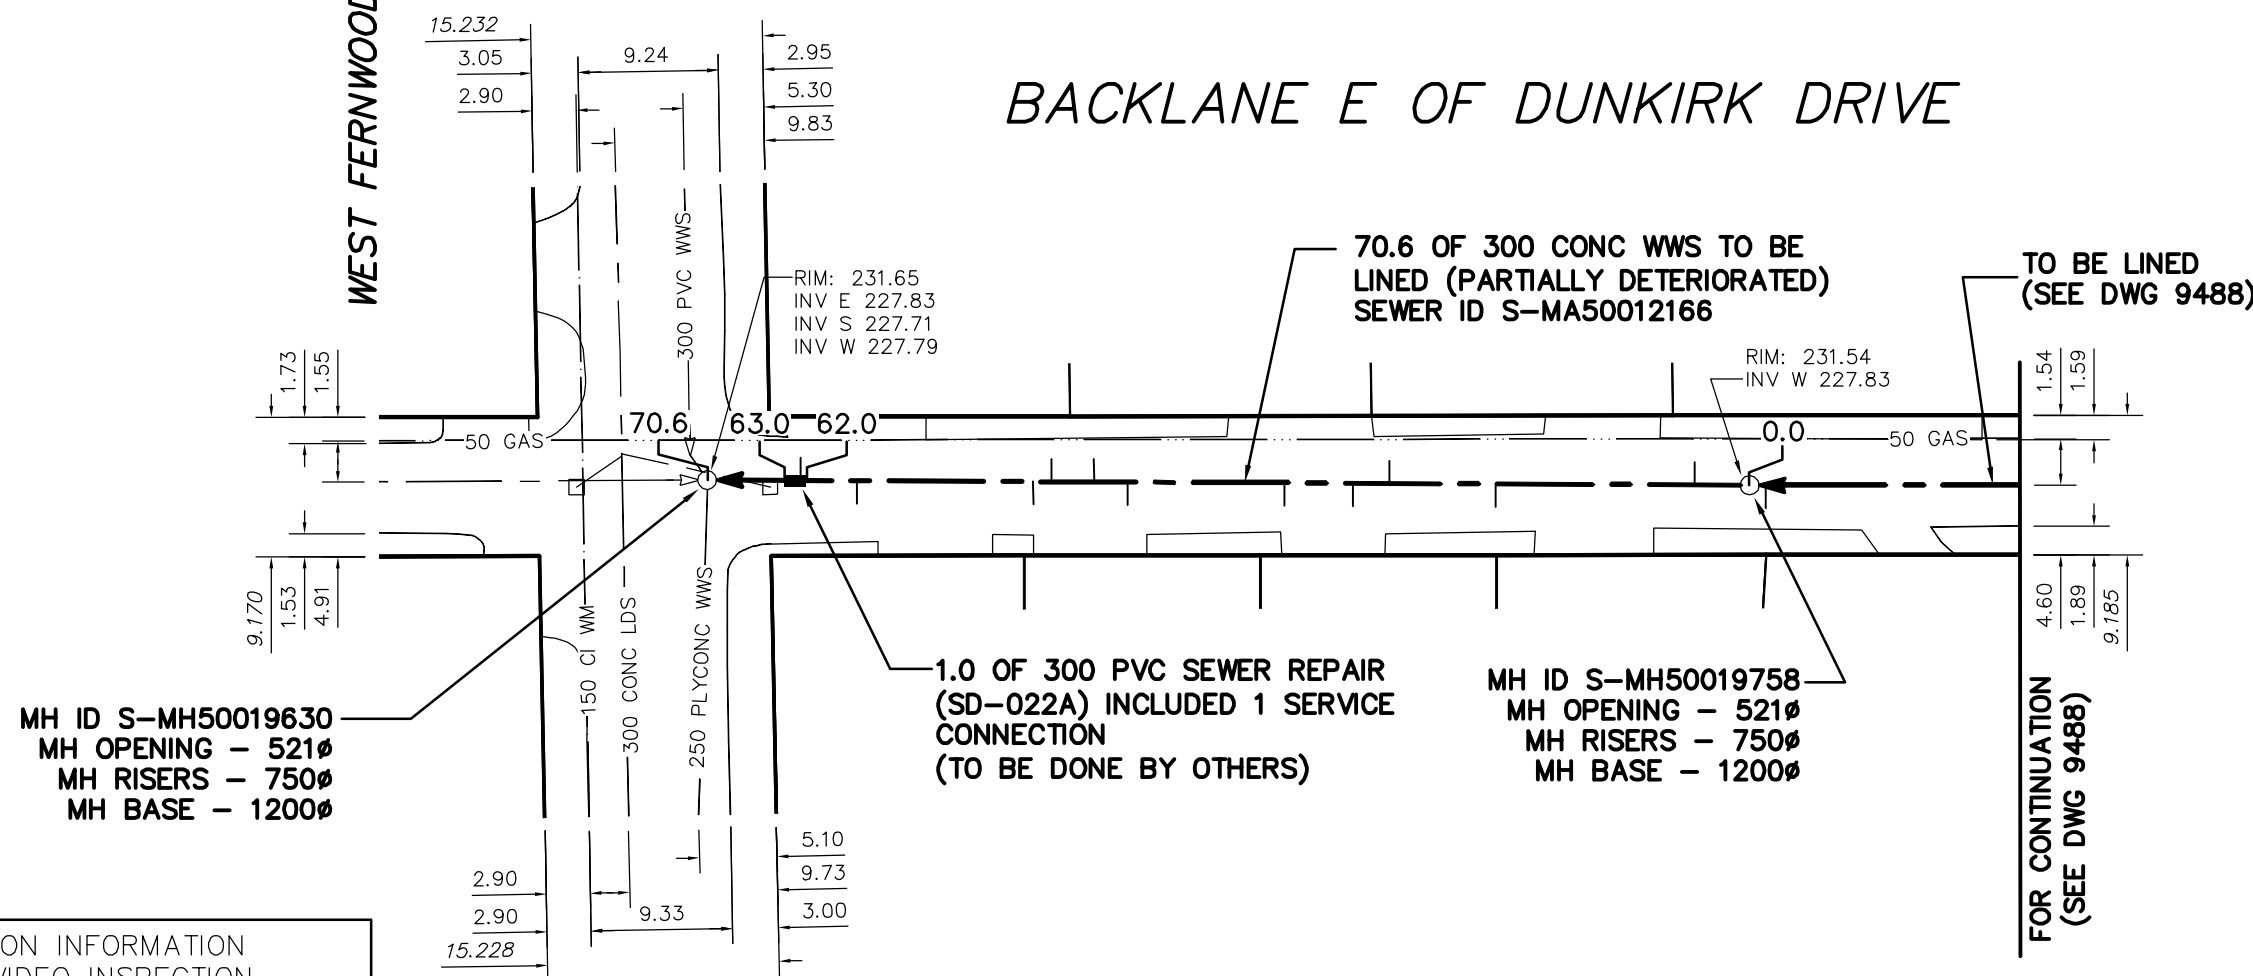

WEST FERNWOOD AVE

BACKLANE E OF DUNKIRK DRIVE



MH ID S-MH50019630
 MH OPENING - 521Ø
 MH RISERS - 750Ø
 MH BASE - 1200Ø

1.0 OF 300 PVC SEWER REPAIR
 (SD-022A) INCLUDED 1 SERVICE
 CONNECTION
 (TO BE DONE BY OTHERS)

MH ID S-MH50019758
 MH OPENING - 521Ø
 MH RISERS - 750Ø
 MH BASE - 1200Ø

TO BE LINED
 (SEE DWG 9488)

FOR CONTINUATION
 (SEE DWG 9488)

SEWER JUNCTION INFORMATION
 FROM SEWER VIDEO INSPECTION
 SEWER ID S-MA50012166

DISTANCE FROM MH ID S-MH50009758

3.60	S	150Ø	WEST	JN
16.70	S	150Ø	EAST	JN
23.70	S	150Ø	WEST	JN
26.10	S	150Ø	EAST	JN
30.60	S	150Ø	EAST	JN
40.90	S	150Ø	EAST	JN
43.10	S	150Ø	WEST	JN
45.90	S	200Ø	TOP	JN
47.10	S	150Ø	EAST	JN
58.70	S	150Ø	EAST	JN
62.40	S	150Ø	WEST	JN

LEGEND:

52.0 | MEASUREMENT TO REPAIR FROM REFERENCE MH SHOWN THUS... |

0.0

METRIC

WHOLE NUMBERS INDICATE MILLIMETRES
 DECIMALIZED NUMBERS INDICATE METRES

ENGINEER'S SEAL

ORIGINAL
 SIGNED BY
 S.R.J.
 COURNOYER
 11-03-18

BID OPPORTUNITY No: 49-2011
 FILENAME : 9489.dwg
 PLOT DATE : 2011 03 22

B.M. ELEV.	FIELD BOOK #:	CITY OF WINNIPEG WATER AND WASTE ENGINEERING DIVISION		THE CITY OF WINNIPEG WATER AND WASTE DEPARTMENT	
POSTED TO LBIS		DESIGNED BY: SC	CHECKED BY: SC	2011 SEWER RENEWALS & REPAIRS CONTRACT 14	
		DRAWN BY: RS	APPROVED BY: KZ	BACKLANE E OF DUNKIRK DRIVE	
		HOR. SCALE: 1:500	RELEASED FOR CONSTRUCTION: KAS ZUREK	1ST MH E OF WEST FERNWOOD AVENUE TO MH AT WEST FERNWOOD AVENUE	
		DATE: 2011 03 18	DATE: 11-03-22	SHEET 11 OF 85 CITY DRAWING NUMBER 9489	