




# FERNWOOD AVENUE

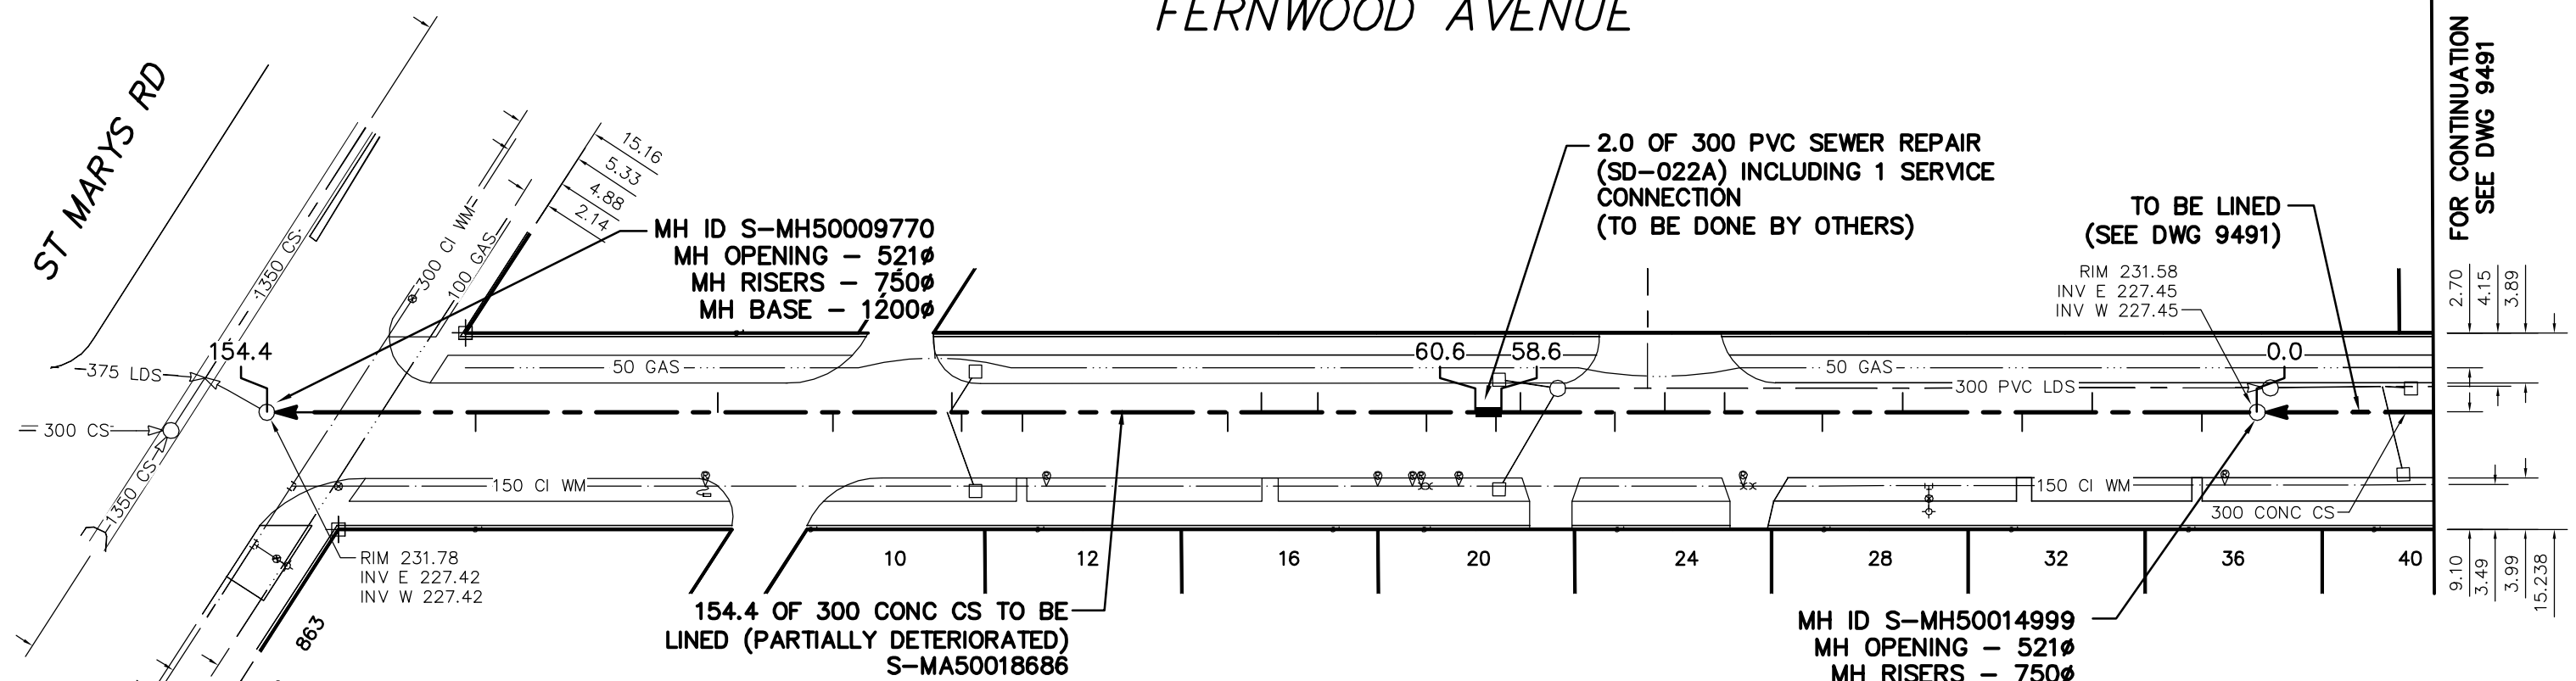

MH ID S-MH50009770  
 MH OPENING - 521Ø  
 MH RISERS - 750Ø  
 MH BASE - 1200Ø

2.0 OF 300 PVC SEWER REPAIR  
 (SD-022A) INCLUDING 1 SERVICE  
 CONNECTION  
 (TO BE DONE BY OTHERS)

TO BE LINED  
 (SEE DWG 9491)

RIM 231.58  
 INV E 227.45  
 INV W 227.45

154.4 OF 300 CONC CS TO BE  
 LINED (PARTIALLY DETERIORATED)  
 S-MA50018686

MH ID S-MH50014999  
 MH OPENING - 521Ø  
 MH RISERS - 750Ø  
 MH BASE - 1200Ø

SEWER JUNCTION INFORMATION  
 FROM SEWER VIDEO INSPECTION  
 SEWER ID S-MA50018686

DISTANCE FROM MH ID S-MH50014999				
4.3	W	150Ø	SOUTH	JN
12.8	W	150Ø	NORTH	CN
18.2	W	150Ø	SOUTH	JN
27.5	W	150Ø	NORTH	JN
33.7	W	150Ø	SOUTH	JN
41.3	W	150Ø	NORTH	JN
45.9	W	150Ø	NORTH	CNI
49.8	W	150Ø	SOUTH	CNI
55.9	W	150Ø	SOUTH	JN
57.1	W	150Ø	NORTH	CNI
59.0	W	150Ø	SOUTH	JX
64.4	W	150Ø	SOUTH	JN
72.8	W	150Ø	NORTH	JN
77.4	W	150Ø	NORTH	CNI
79.8	W	150Ø	SOUTH	JN
95.7	W	150Ø	SOUTH	JN
100.4	W	150Ø	SOUTH	CNI
101.2	W	150Ø	NORTH	CN
110.4	W	150Ø	SOUTH	CNI
119.3	W	150Ø	NORTH	CNI
138.1	W	150Ø	SOUTH	CNI

ENGINEER'S SEAL

ORIGINAL  
 SIGNED BY  
 S.R.J.  
 COURNOYER  
 11-03-22

BID OPPORTUNITY No: 49-2011  
 FILENAME : 9492\_9490.dwg  
 PLOT DATE : 2011 03 22

LEGEND:  
 52.0 | MEASUREMENT TO REPAIR FROM REFERENCE MH SHOWN THUS...

**METRIC**  
 WHOLE NUMBERS INDICATE MILLIMETRES  
 DECIMALIZED NUMBERS INDICATE METRES

B.M. ELEV.	FIELD BOOK #:	<b>CITY OF WINNIPEG</b> <b>WATER AND WASTE</b> <b>ENGINEERING DIVISION</b>		<b>THE CITY OF WINNIPEG</b> <b>WATER AND WASTE DEPARTMENT</b>	
POSTED TO LBIS					
DESIGNED BY	SC	CHECKED BY	SC	<b>2011 SEWER RENEWALS</b> <b>BY CIPP LINING, CONTRACT 14</b> <b>FERNWOOD AVENUE</b> <b>1ST MH E OF ST MARYS ROAD TO</b> <b>MH AT ST MARYS ROAD</b>	
DRAWN BY	RS	APPROVED BY	KZ		
HOR. SCALE	1:500	RELEASED FOR CONSTRUCTION	KAS ZUREK		
NO.	REVISIONS	DATE	BY	DATE	2011 03 18
				DATE	11-03-22
				SHEET <b>14</b> OF <b>85</b> CITY DRAWING NUMBER <b>9492</b>	