




HINDLEY AVENUE

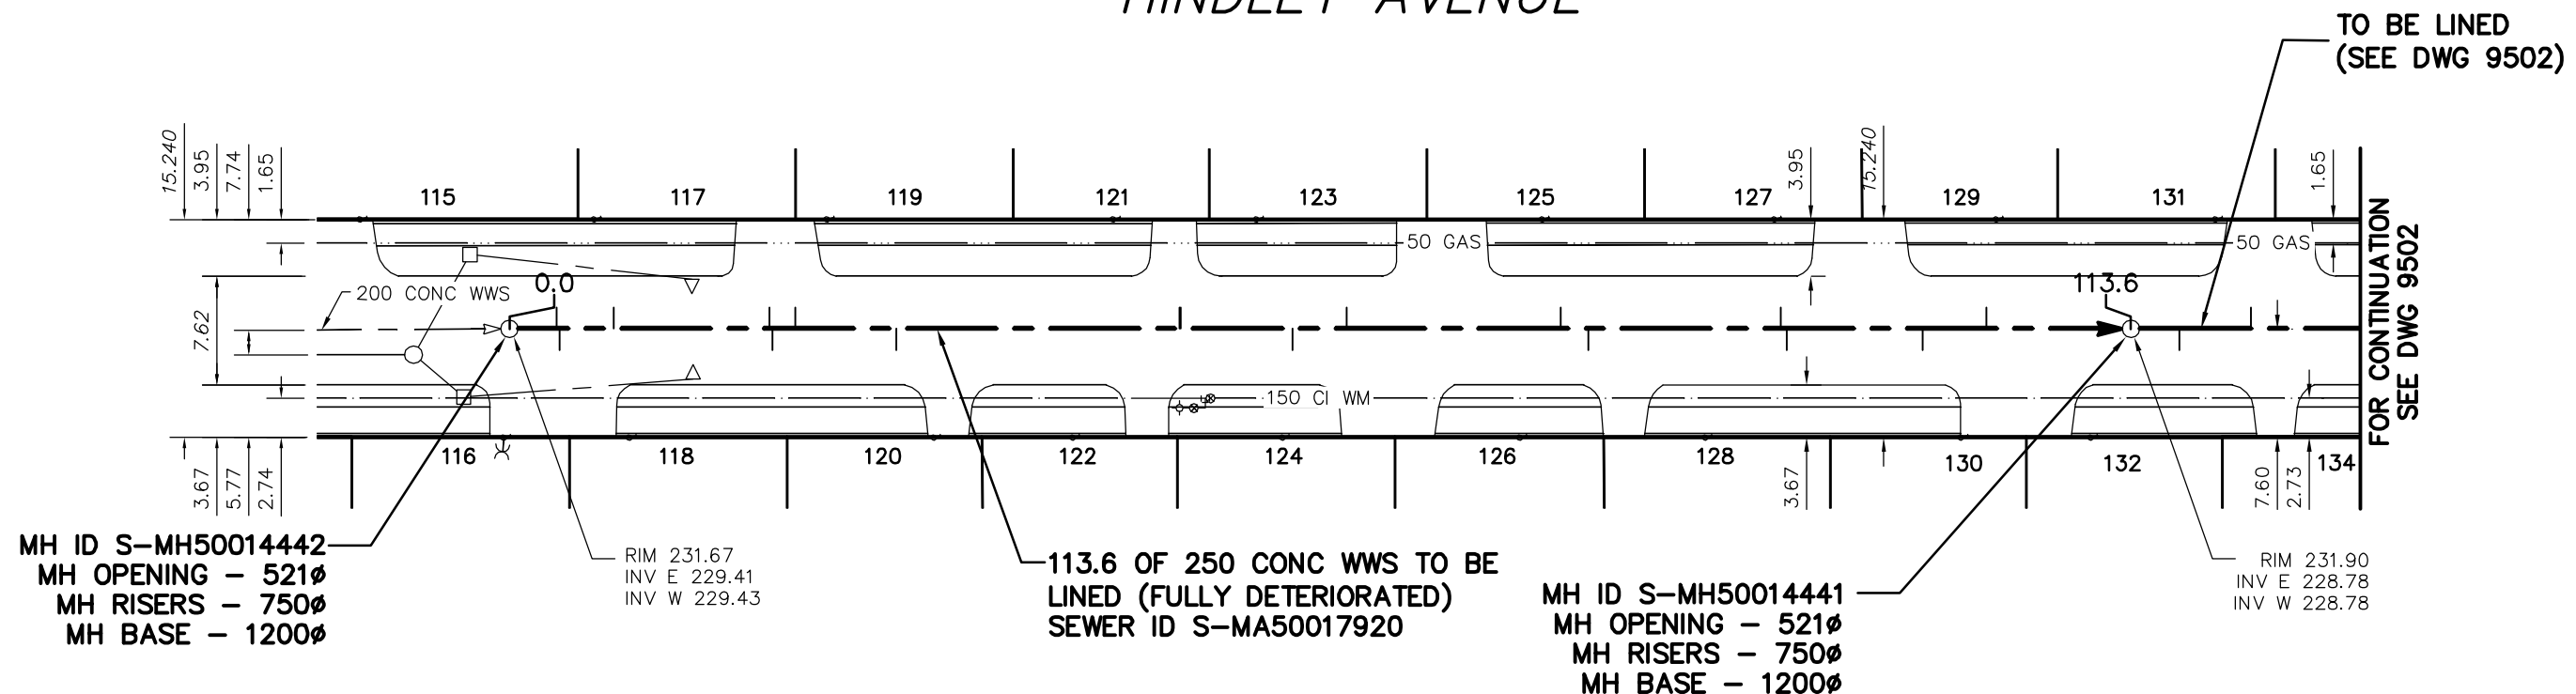

MH ID S-MH50014442
MH OPENING - 521Ø
MH RISERS - 750Ø
MH BASE - 1200Ø

RIM 231.67
 INV E 229.41
 INV W 229.43

113.6 OF 250 CONC WWS TO BE LINED (FULLY DETERIORATED)
SEWER ID S-MA50017920

MH ID S-MH50014441
MH OPENING - 521Ø
MH RISERS - 750Ø
MH BASE - 1200Ø

RIM 231.90
 INV E 228.78
 INV W 228.78

TO BE LINED (SEE DWG 9502)

FOR CONTINUATION SEE DWG 9502

SEWER JUNCTION INFORMATION FROM SEWER VIDEO INSPECTION
 SEWER ID S-MA50017920

DISTANCE FROM MH ID S-MH50014442				
3.3	E	100Ø	NORTH	CNI
3.5	E	100Ø	SOUTH	CN
7.3	E	100Ø	NORTH	CNI
18.2	E	150Ø	NORTH	CNI
18.4	E	150Ø	SOUTH	CNI
20.0	E	150Ø	NORTH	CNI
27.1	E	150Ø	SOUTH	CN
40.8	E	150Ø	SOUTH	CN
46.9	E	150Ø	NORTH	CN
47.0	E	150Ø	NORTH	CN
54.8	E	150Ø	SOUTH	CNI
58.6	E	150Ø	NORTH	CN
72.0	E	150Ø	SOUTH	CNI
73.6	E	150Ø	NORTH	CNI
89.0	E	150Ø	NORTH	CNI
89.4	E	150Ø	SOUTH	CNI
98.9	E	150Ø	SOUTH	CNI
103.4	E	150Ø	NORTH	CNI

ENGINEER'S SEAL

ORIGINAL SIGNED BY
S.R.J. COURNOYER
11-03-18

BID OPPORTUNITY No: 49-2011
 FILENAME : 9501_9502.dwg
 PLOT DATE : 2011 03 22

LEGEND:
 52.0 | MEASUREMENT TO REPAIR FROM REFERENCE MH SHOWN THUS...

METRIC
 WHOLE NUMBERS INDICATE MILLIMETRES
 DECIMALIZED NUMBERS INDICATE METRES

B.M. ELEV.	FIELD BOOK #:	CITY OF WINNIPEG WATER AND WASTE ENGINEERING DIVISION		THE CITY OF WINNIPEG WATER AND WASTE DEPARTMENT	
POSTED TO LBIS		DESIGNED BY: SC	CHECKED BY: SC	2011 SEWER RENEWALS BY CIPP LINING, CONTRACT 14 HINDLEY AVENUE 2ND MH W OF ST GEORGE ROAD (W LEG) TO 1ST MH W OF ST GEORGE ROAD (W LEG)	
		DRAWN BY: RS	APPROVED BY: KZ		
		HOR. SCALE: 1:500	RELEASED FOR CONSTRUCTION: KAS ZUREK	SHEET 23 OF 85	
		VERTICAL	DATE: 2011 03 18	CITY DRAWING NUMBER: 9501	