


# HULL AVENUE

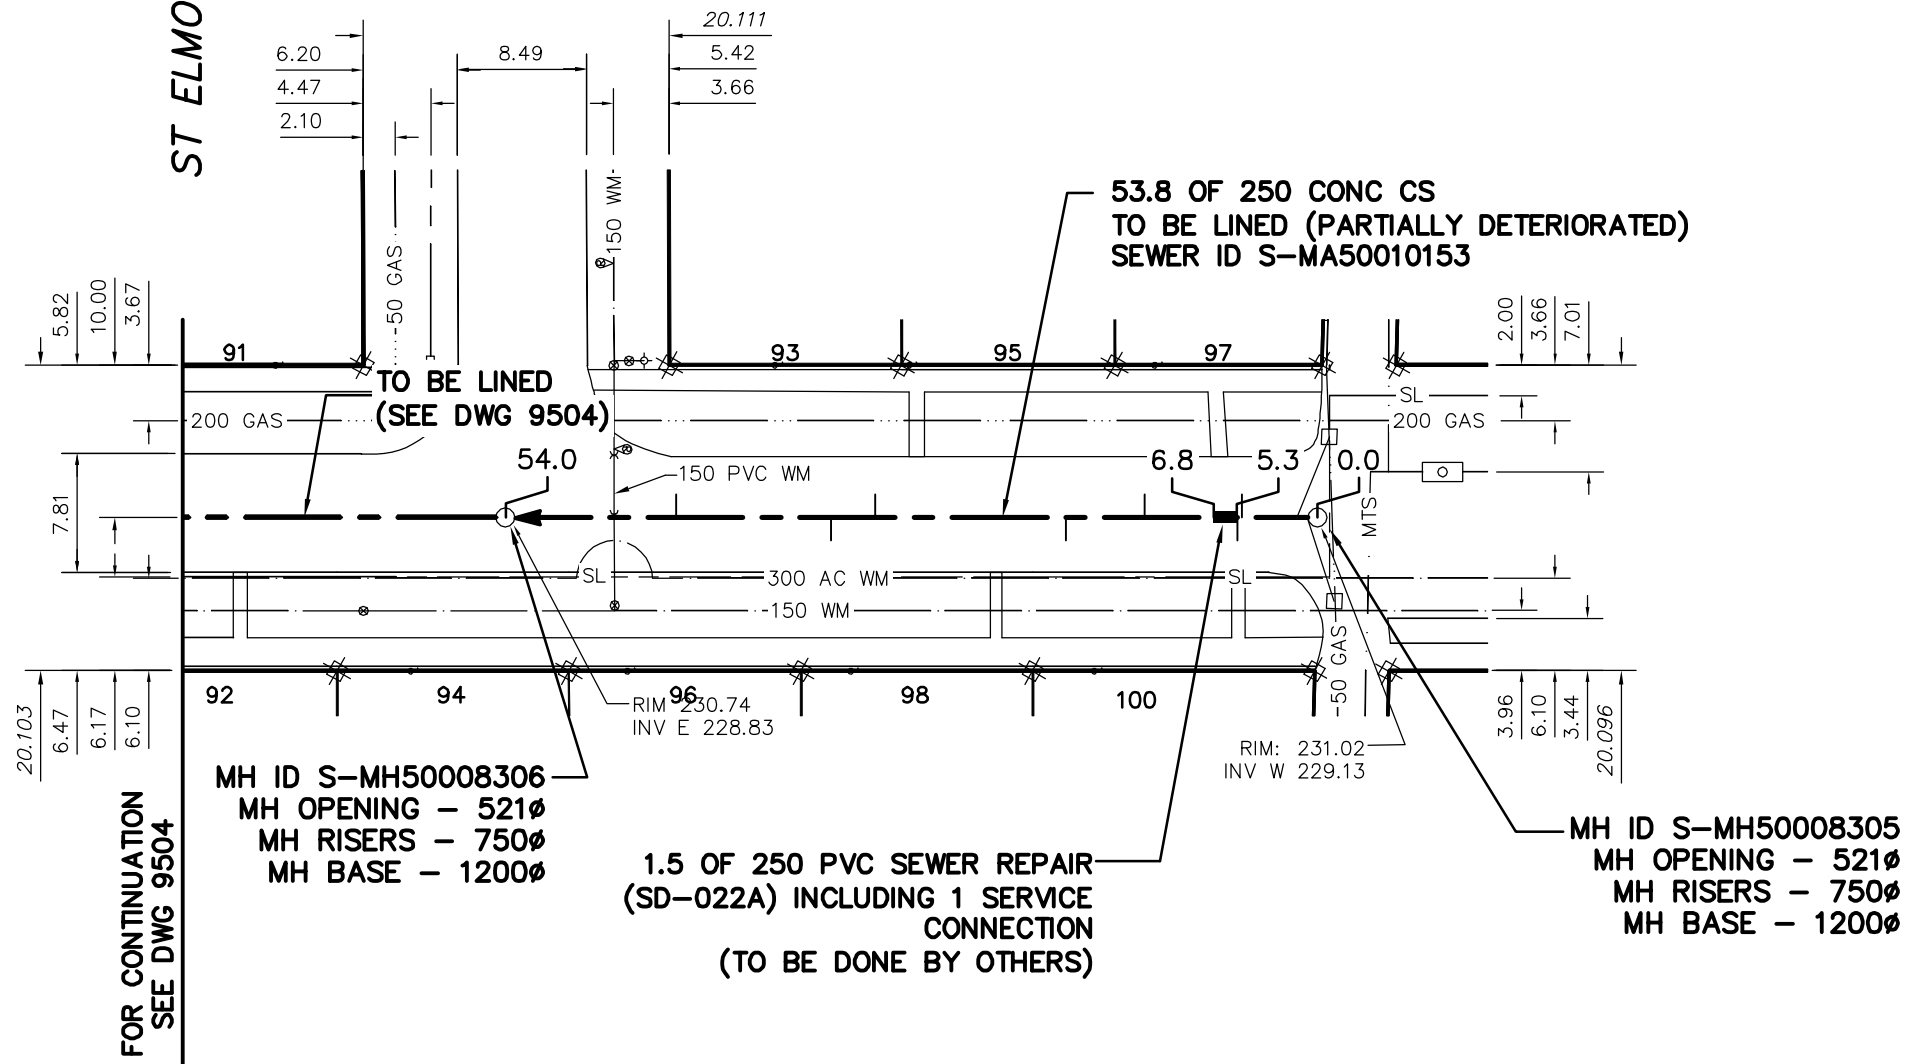

SEWER JUNCTION INFORMATION FROM SEWER VIDEO INSPECTION SEWER ID S-MA50010153

DISTANCE FROM MH ID S-MH50008306

DISTANCE	DIRECTION	PIPE SIZE	DEPTH	STATUS
5.6	W	150Ø	NORTH	JN
5.9	W	150Ø	SOUTH	JN
12.0	W	150Ø	NORTH	JN
17.2	W	150Ø	SOUTH	JN
29.7	W	150Ø	NORTH	JN
32.6	W	150Ø	SOUTH	JN
42.8	W	150Ø	NORTH	JN

**LEGEND:**

52.0 | MEASUREMENT TO REPAIR FROM REFERENCE MH SHOWN THUS... |

## METRIC

WHOLE NUMBERS INDICATE MILLIMETRES  
 DECIMALIZED NUMBERS INDICATE METRES

ENGINEER'S SEAL

ORIGINAL  
 SIGNED BY  
 S.R.J.  
 COURNOYER  
 11-03-18

BID OPPORTUNITY No: 49-2011

FILENAME : 9503.dwg

PLOT DATE : 2011 03 22

B.M. ELEV.	FIELD BOOK #:	CITY OF WINNIPEG WATER AND WASTE ENGINEERING DIVISION	
POSTED TO LBIS		DESIGNED BY SC	CHECKED BY SC
		DRAWN BY RS	APPROVED BY KZ
		HOR. SCALE 1:500	RELEASED FOR CONSTRUCTION KAS ZUREK
		VERTICAL	DATE 11-03-22
NO. REVISIONS	DATE BY	DATE 2011 03 18	

**Winnipeg**  
**THE CITY OF WINNIPEG**  
 WATER AND WASTE DEPARTMENT

**2011 SEWER RENEWALS**  
**BY CIPP LINING, CONTRACT 14**  
**HULL AVENUE**  
**1ST MH E OF ST ELMO ROAD TO**  
**MH AT ST ELMO ROAD**

SHEET 25 OF 85

CITY DRAWING NUMBER

9503