


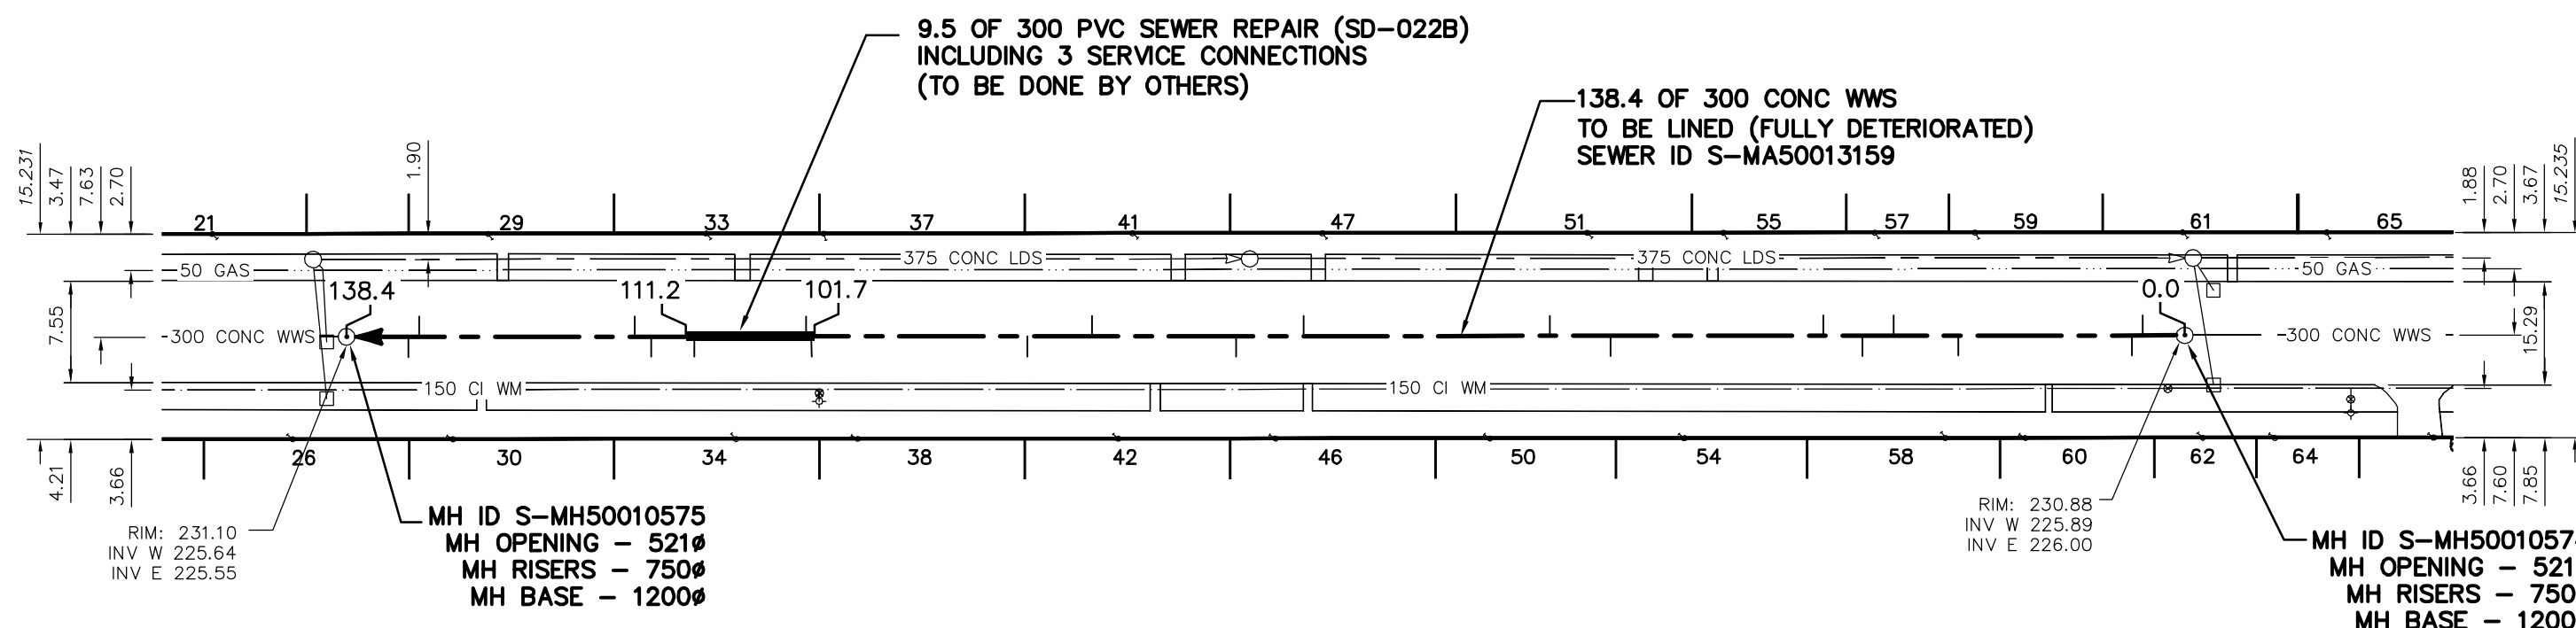

# HUMBOLDT AVENUE



SEWER JUNCTION INFORMATION FROM SEWER VIDEO INSPECTION SEWER ID S-MA50013159

DISTANCE FROM MH ID S-MH50008306				
3.10	W	150Ø	NORTH	JN
3.90	W	150Ø	SOUTH	JN
16.80	W	150Ø	SOUTH	JN
21.60	W	150Ø	NORTH	JN
23.90	W	150Ø	SOUTH	JN
26.80	W	150Ø	NORTH	JN
42.60	W	150Ø	SOUTH	JN
47.10	W	150Ø	NORTH	JN
65.40	W	150Ø	TOP	JN
70.40	W	150Ø	SOUTH	JN
81.10	W	150Ø	NORTH	JN
85.90	W	150Ø	SOUTH	JN
101.90	W	150Ø	SOUTH	JN
102.30	W	150Ø	NORTH	JN
110.60	W	150Ø	SOUTH	JN
113.80	W	150Ø	SOUTH	JN
115.00	W	150Ø	NORTH	JN
131.00	W	150Ø	NORTH	JN
131.80	W	150Ø	SOUTH	JN

ENGINEER'S SEAL

**ORIGINAL SIGNED BY S.R.J. COURNOYER 11-03-18**

BID OPPORTUNITY No: 49-2011  
 FILENAME : 9505.dwg  
 PLOT DATE : 2011 03 22

**LEGEND:**  
 52.0 | MEASUREMENT TO REPAIR FROM REFERENCE MH SHOWN THUS... |

**METRIC**  
 WHOLE NUMBERS INDICATE MILLIMETRES  
 DECIMALIZED NUMBERS INDICATE METRES

B.M. ELEV.	FIELD BOOK #:	<b>CITY OF WINNIPEG WATER AND WASTE ENGINEERING DIVISION</b>		<b>THE CITY OF WINNIPEG WATER AND WASTE DEPARTMENT</b>	
POSTED TO LBIS		DESIGNED BY SC	CHECKED BY SC	2011 SEWER RENEWALS BY CIPP LINING, CONTRACT 14 HUMBOLDT AVENUE 2ND MH E OF ST ANNES ROAD TO 1ST MH E OF ST ANNES ROAD	
		DRAWN BY RS	APPROVED BY KZ	SHEET 27 OF 85 CITY DRAWING NUMBER 9505	
		HOR. SCALE 1:500	RELEASED FOR CONSTRUCTION KAS ZUREK		
		VERTICAL	DATE 2011 03 18	DATE 11-03-22	