




# IMPERIAL AVENUE

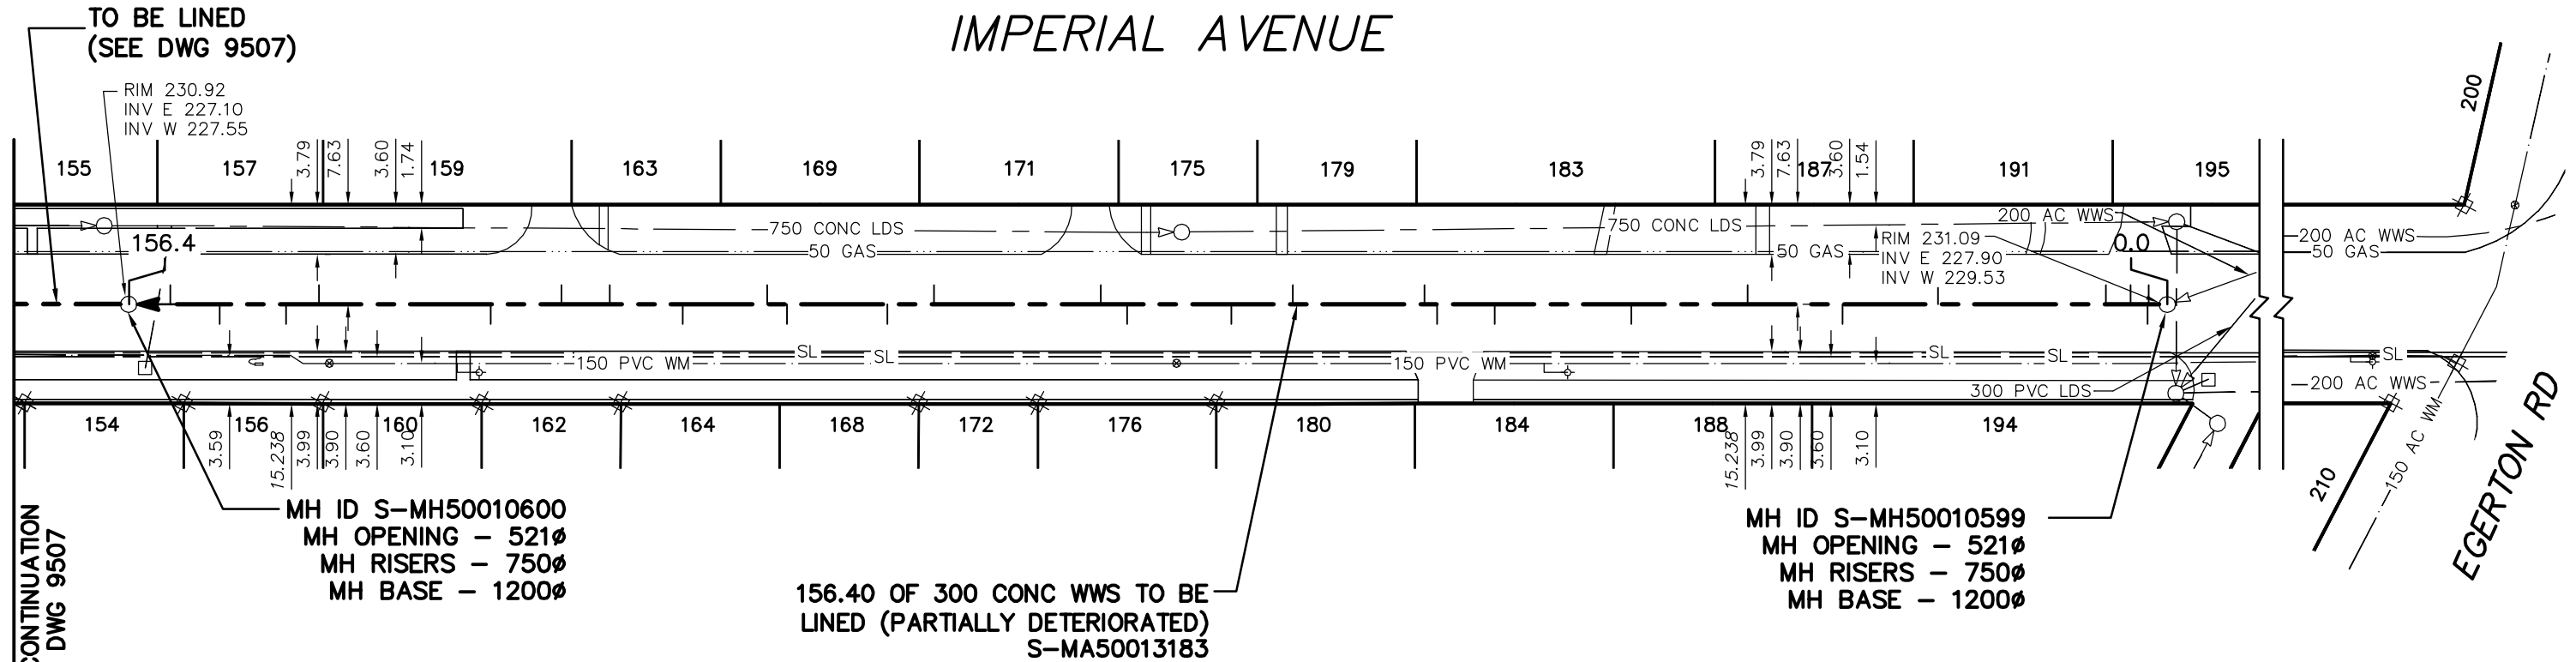

FOR CONTINUATION  
SEE DWG 9507

SEWER JUNCTION INFORMATION FROM SEWER VIDEO INSPECTION SEWER ID S-MA50013183				
DISTANCE FROM MH ID S-MH50010599				
1.4	W	150Ø	NORTH	CNI
1.5	W	150Ø	SOUTH	CXI
2.8	W	150Ø	NORTH	CX
4.7	W	150Ø	NORTH	JN
17.6	W	150Ø	NORTH	JN
24.9	W	150Ø	SOUTH	JN
32.2	W	150Ø	NORTH	JX
41.4	W	150Ø	SOUTH	JN
51.6	W	150Ø	SOUTH	CN
56.0	W	150Ø	SOUTH	CX
57.0	W	150Ø	NORTH	JN
67.1	W	150Ø	NORTH	CN
71.6	W	150Ø	SOUTH	CN
79.8	W	150Ø	SOUTH	CX
81.8	W	150Ø	NORTH	JN
94.6	W	150Ø	NORTH	JN
98.2	W	150Ø	SOUTH	JN
105.9	W	150Ø	SOUTH	CNI
107.4	W	150Ø	NORTH	JN
113.9	W	150Ø	SOUTH	JN

SEWER JUNCTION INFORMATION FROM SEWER VIDEO INSPECTION SEWER ID S-MA50013183				
DISTANCE FROM MH ID S-MH50010599				
119.5	W	150Ø	NORTH	CNI
123.2	W	150Ø	NORTH	JN
128.6	W	150Ø	SOUTH	CNI
141.8	W	150Ø	NORTH	CX
144.3	W	150Ø	SOUTH	JN
149.4	W	150Ø	SOUTH	CX
153.2	W	150Ø	NORTH	JN

ENGINEER'S SEAL

**ORIGINAL  
SIGNED BY  
S.R.J.  
COURNOYER  
11-03-18**

BID OPPORTUNITY No: 49-2011  
FILENAME : 9506.DWG  
PLOT DATE : 2011 03 22

**LEGEND:**  
52.0 | MEASUREMENT TO REPAIR FROM REFERENCE MH SHOWN THUS...

**METRIC**  
WHOLE NUMBERS INDICATE MILLIMETRES  
DECIMALIZED NUMBERS INDICATE METRES

B.M. ELEV.	FIELD BOOK #:	<b>CITY OF WINNIPEG WATER AND WASTE ENGINEERING DIVISION</b>		<b>THE CITY OF WINNIPEG WATER AND WASTE DEPARTMENT</b>	
POSTED TO LBIS		DESIGNED BY: SC	CHECKED BY: SC	2011 SEWER RENEWALS BY CIPP LINING, CONTRACT 14	
		DRAWN BY: RS	APPROVED BY: KZ	<b>IMPERIAL AVENUE</b>	
		HOR. SCALE: 1:500	RELEASED FOR CONSTRUCTION: KAS ZUREK	2ND MH W OF EGERTON ROAD TO 3RD MH W OF EGERTON ROAD	
		VERTICAL	DATE: 2011 03 18	SHEET 28 OF 85 CITY DRAWING NUMBER <b>9506</b>	
NO. REVISIONS	DATE BY	DATE: 2011 03 18	DATE: 11-03-22		