


IMPERIAL AVENUE

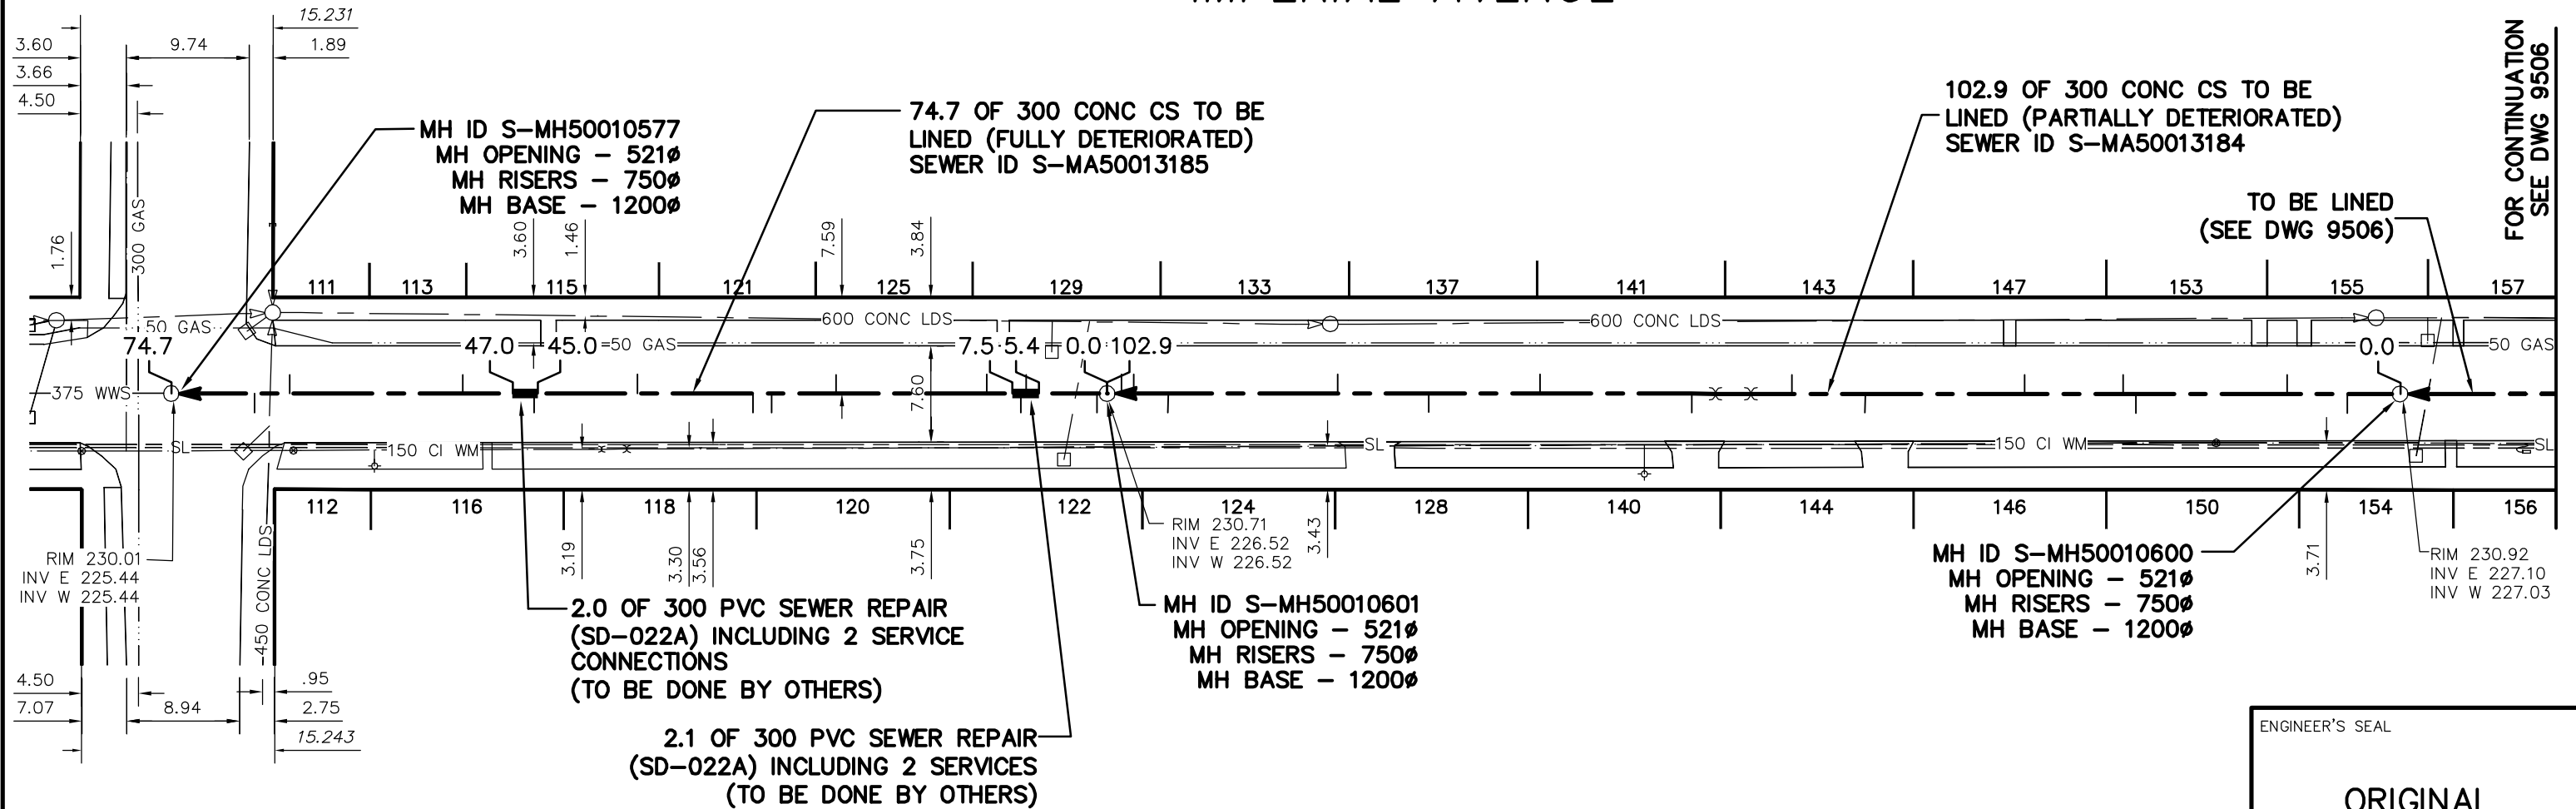

SEWER JUNCTION INFORMATION FROM SEWER VIDEO INSPECTION SEWER ID S-MA50013185

DISTANCE FROM MH ID S-MH50010601				
0.80	W	150ø	SOUTH	JN
6.40	W	150ø	NORTH	JN
6.80	W	150ø	SOUTH	JN
9.50	W	150ø	NORTH	JN
21.4	W	150ø	NORTH	JN
26.5	W	150ø	SOUTH	JN
28.0	W	150ø	SOUTH	JN
37.1	W	150ø	SOUTH	JN
45.3	W	150ø	NORTH	JN
50.9	W	150ø	NORTH	JN
64.6	W	150ø	NORTH	JN
67.4	W	150ø	SOUTH	JN

SEWER JUNCTION INFORMATION FROM SEWER VIDEO INSPECTION SEWER ID S-MA50013184

DISTANCE FROM MH ID S-MH50010600				
4.20	W	150ø	SOUTH	JN
8.90	W	150ø	NORTH	JN
20.90	W	150ø	SOUTH	JN
21.90	W	150ø	NORTH	JN
29.70	W	150ø	NORTH	JN
42.30	W	150ø	SOUTH	JN
48.10	W	150ø	NORTH	JN
56.00	W	150ø	SOUTH	JN
68.00	W	150ø	NORTH	JN
76.80	W	150ø	SOUTH	JN
84.00	W	150ø	NORTH	JN
97.40	W	150ø	SOUTH	JN
100.10	W	150ø	NORTH	JN
101.10	W	150ø	NORTH	JN

LEGEND:
 52.0 | MEASUREMENT TO REPAIR FROM REFERENCE MH SHOWN THUS... |

ENGINEER'S SEAL

**ORIGINAL
 SIGNED BY
 S.R.J.
 COURNOYER
 11-03-18**

METRIC
 WHOLE NUMBERS INDICATE MILLIMETRES
 DECIMALIZED NUMBERS INDICATE METRES

BID OPPORTUNITY No: 49-2011
 FILENAME : 9507.dwg
 PLOT DATE : 2011 03 22

B.M. ELEV.		FIELD BOOK #:		CITY OF WINNIPEG WATER AND WASTE ENGINEERING DIVISION		THE CITY OF WINNIPEG WATER AND WASTE DEPARTMENT	
POSTED TO LBIS							
DESIGNED BY	SC	CHECKED BY	SC	2011 SEWER RENEWALS BY CIPP LINING, CONTRACT 14 IMPERIAL AVENUE 3RD MH W OF EGERTON ROAD TO MH AT DES MEURONS STREET		SHEET 29 OF 85 CITY DRAWING NUMBER 9507	
DRAWN BY	RS	APPROVED BY	KZ				
HOR. SCALE	1:500	RELEASED FOR CONSTRUCTION		KAS ZUREK			
VERTICAL							
NO.	REVISIONS	DATE	BY	DATE	2011 03 18	DATE	11-03-22