


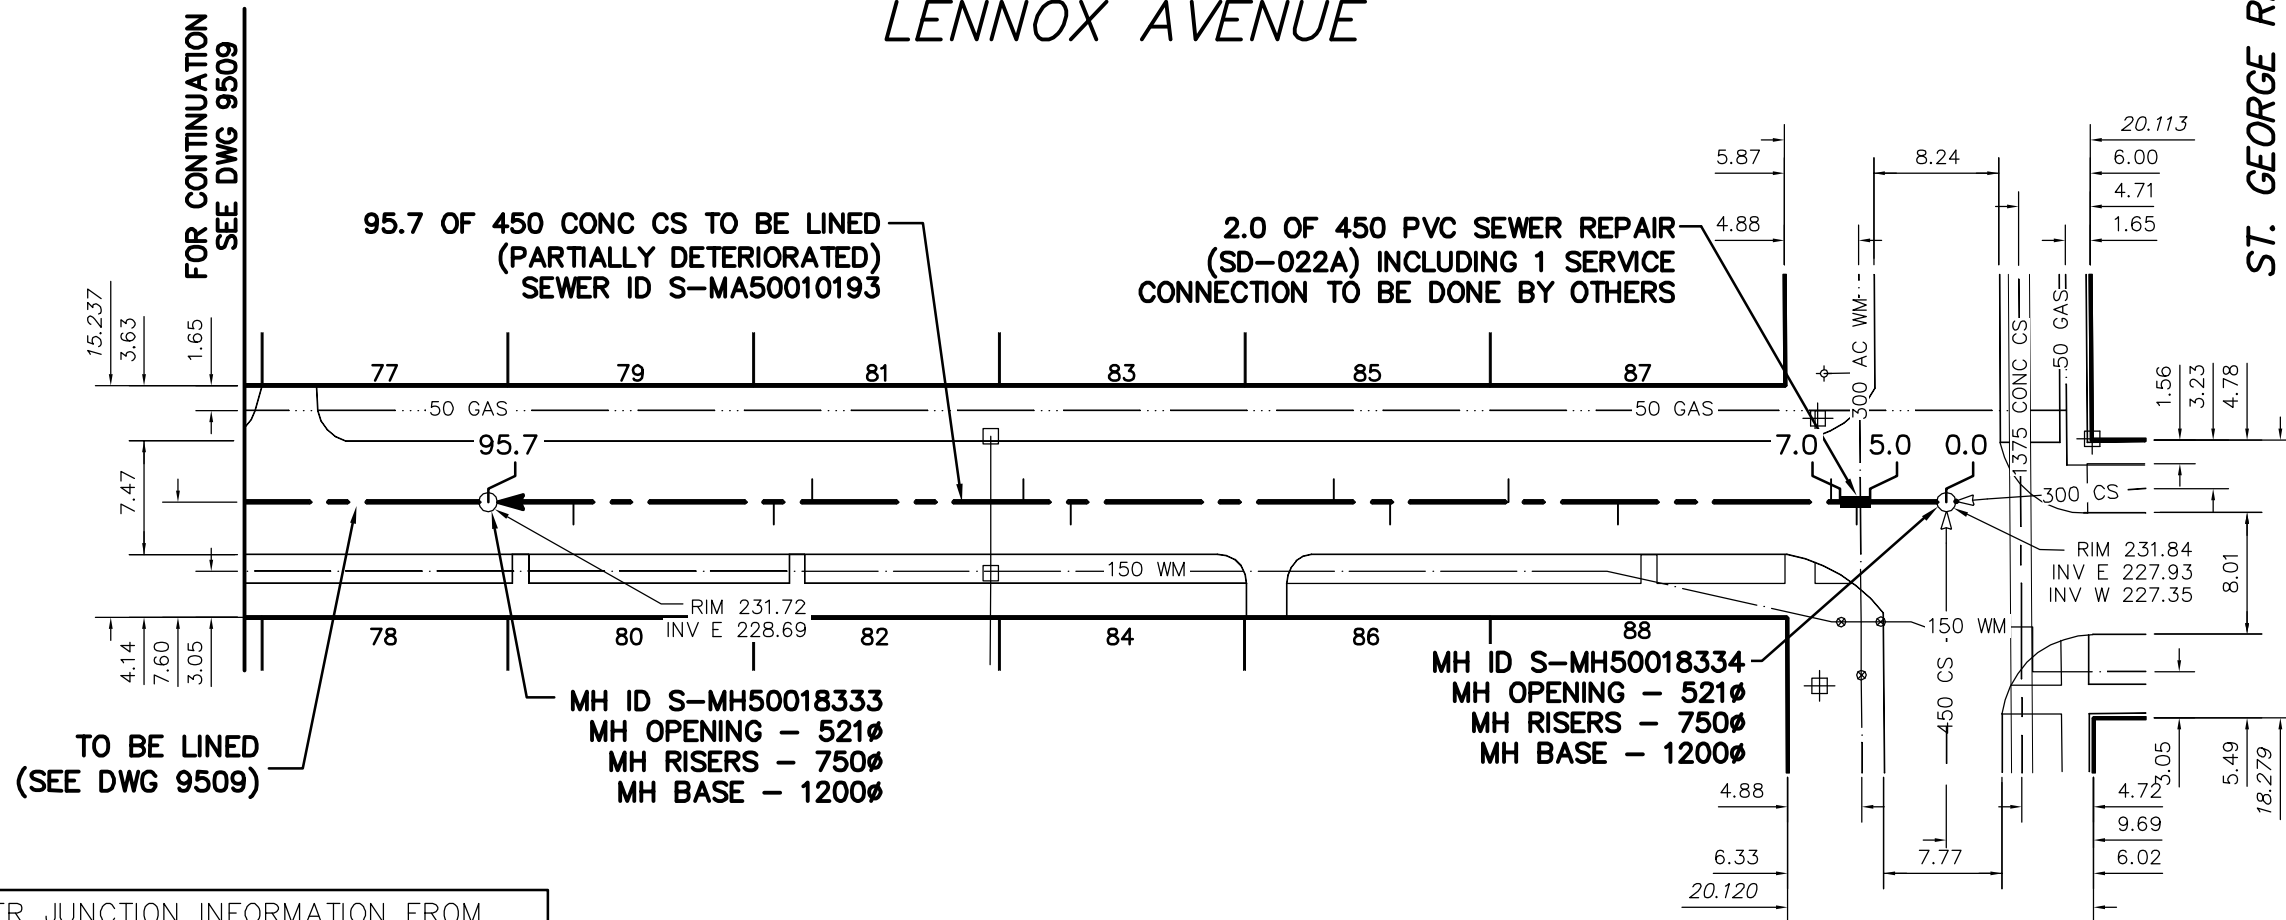

# LENNOX AVENUE

ST. GEORGE RD



SEWER JUNCTION INFORMATION FROM SEWER VIDEO INSPECTION SEWER ID S-MA50010193				
DISTANCE FROM MH ID S-MH50018334				
5.90	W	150Ø	SOUTH	JN
7.60	W	150Ø	NORTH	JN
21.60	W	150Ø	SOUTH	JN
28.80	W	150Ø	NORTH	JN
36.60	W	150Ø	SOUTH	JN
40.30	W	150Ø	NORTH	JN
57.60	W	150Ø	SOUTH	JN
60.70	W	150Ø	NORTH	JN
74.60	W	150Ø	NORTH	JN
77.10	W	150Ø	SOUTH	JN

SEWER JUNCTION INFORMATION FROM SEWER VIDEO INSPECTION SEWER ID S-MA50010193				
DISTANCE FROM MH ID S-MH50018333				
5.60	E	150Ø	NORTH	JN

ENGINEER'S SEAL

**ORIGINAL  
SIGNED BY  
S.R.J.  
COURNOYER  
11-03-18**

BID OPPORTUNITY No: 49-2011

FILENAME : 9508.dwg

PLOT DATE : 2011 03 22

**LEGEND:**

52.0 | MEASUREMENT TO REPAIR FROM REFERENCE MH SHOWN THUS... | 0.0

**METRIC**

WHOLE NUMBERS INDICATE MILLIMETRES  
DECIMALIZED NUMBERS INDICATE METRES

B.M. ELEV.	FIELD BOOK #:	<b>CITY OF WINNIPEG WATER AND WASTE ENGINEERING DIVISION</b>		<b>THE CITY OF WINNIPEG WATER AND WASTE DEPARTMENT</b>	
POSTED TO LBIS		DESIGNED BY: SC	CHECKED BY: SC	2011 SEWER RENEWALS BY CIPP LINING, CONTRACT 14 <b>LENNOX AVENUE</b> MH AT ST GEORGE ROAD TO 1ST MH W OF ST GEORGE ROAD	
		DRAWN BY: RS	APPROVED BY: KZ	SHEET <b>30</b> OF <b>85</b>	
		HOR. SCALE: 1:500	RELEASED FOR CONSTRUCTION: KAS ZUREK	CITY DRAWING NUMBER <b>9508</b>	
NO. REVISIONS	DATE	DATE: 2011 03 18	DATE: 11-03-22		