



MOORE AVENUE

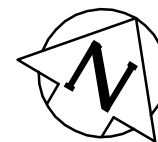

TO BE LINED
(SEE DWG 9512)

FOR CONTINUATION
SEE DWG 9512

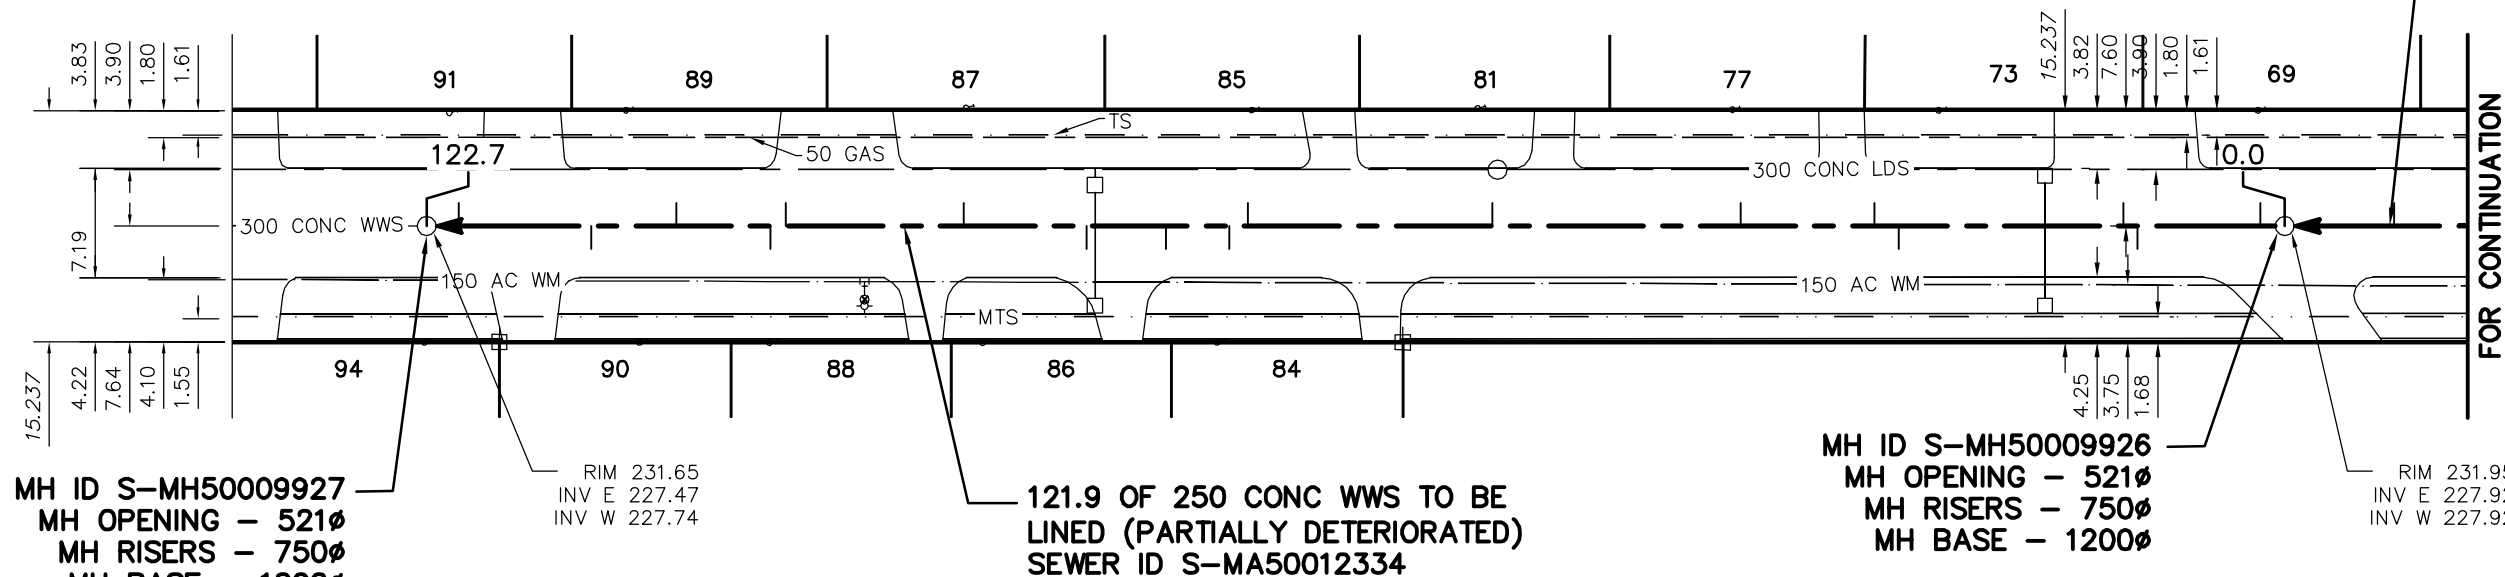

SEWER JUNCTION INFORMATION
FROM SEWER VIDEO INSPECTION
SEWER ID S-MA50012334

DISTANCE FROM MH ID S-MH50009926				
1.6	W	150Ø	NORTH	CN
9.7	W	150Ø	SOUTH	JN
10.6	W	150Ø	NORTH	JX
25.4	W	150Ø	SOUTH	JN
27.0	W	150Ø	NORTH	JN
35.8	W	150Ø	NORTH	CN
52.1	W	150Ø	NORTH	JN
68.2	W	150Ø	NORTH	CNI
69.4	W	150Ø	SOUTH	CXI
73.6	W	150Ø	SOUTH	CN
78.8	W	150Ø	SOUTH	CNI
86.9	W	150Ø	NORTH	JN
98.6	W	150Ø	NORTH	JN
99.6	W	150Ø	SOUTH	JN
105.8	W	150Ø	NORTH	CN
111.4	W	150Ø	SOUTH	JN
120.1	W	150Ø	NORTH	CNI
-	W	150Ø	-	-
-	W	150Ø	-	-

ENGINEER'S SEAL

**ORIGINAL
SIGNED BY
S.R.J.
COURNOYER
11-03-18**

BID OPPORTUNITY No: 49-2011
FILENAME : 9511-9513.DWG
PLOT DATE : 2011 03 22

LEGEND:

52.0 | MEASUREMENT TO REPAIR FROM REFERENCE MH SHOWN THUS...

METRIC
WHOLE NUMBERS INDICATE MILLIMETRES
DECIMALIZED NUMBERS INDICATE METRES

B.M. ELEV.	FIELD BOOK #:	CITY OF WINNIPEG WATER AND WASTE ENGINEERING DIVISION		THE CITY OF WINNIPEG WATER AND WASTE DEPARTMENT	
POSTED TO LBIS		DESIGNED BY: SC	CHECKED BY: SC	2011 SEWER RENEWALS BY CIPP LINING, CONTRACT 14	
		DRAWN BY: RS	APPROVED BY: KZ	MOORE AVENUE	
		HOR. SCALE: 1:500	RELEASED FOR CONSTRUCTION: KAS ZUREK	1ST MH W OF DUNKIRK DRIVE TO 2ND MH W OF DUNKIRK DRIVE	
		VERTICAL	DATE: 2011 03 18	DATE: 11-03-22	
NO. REVISIONS	DATE BY			SHEET 35 OF 85	
				CITY DRAWING NUMBER	
				9513	