


REGAL AVENUE

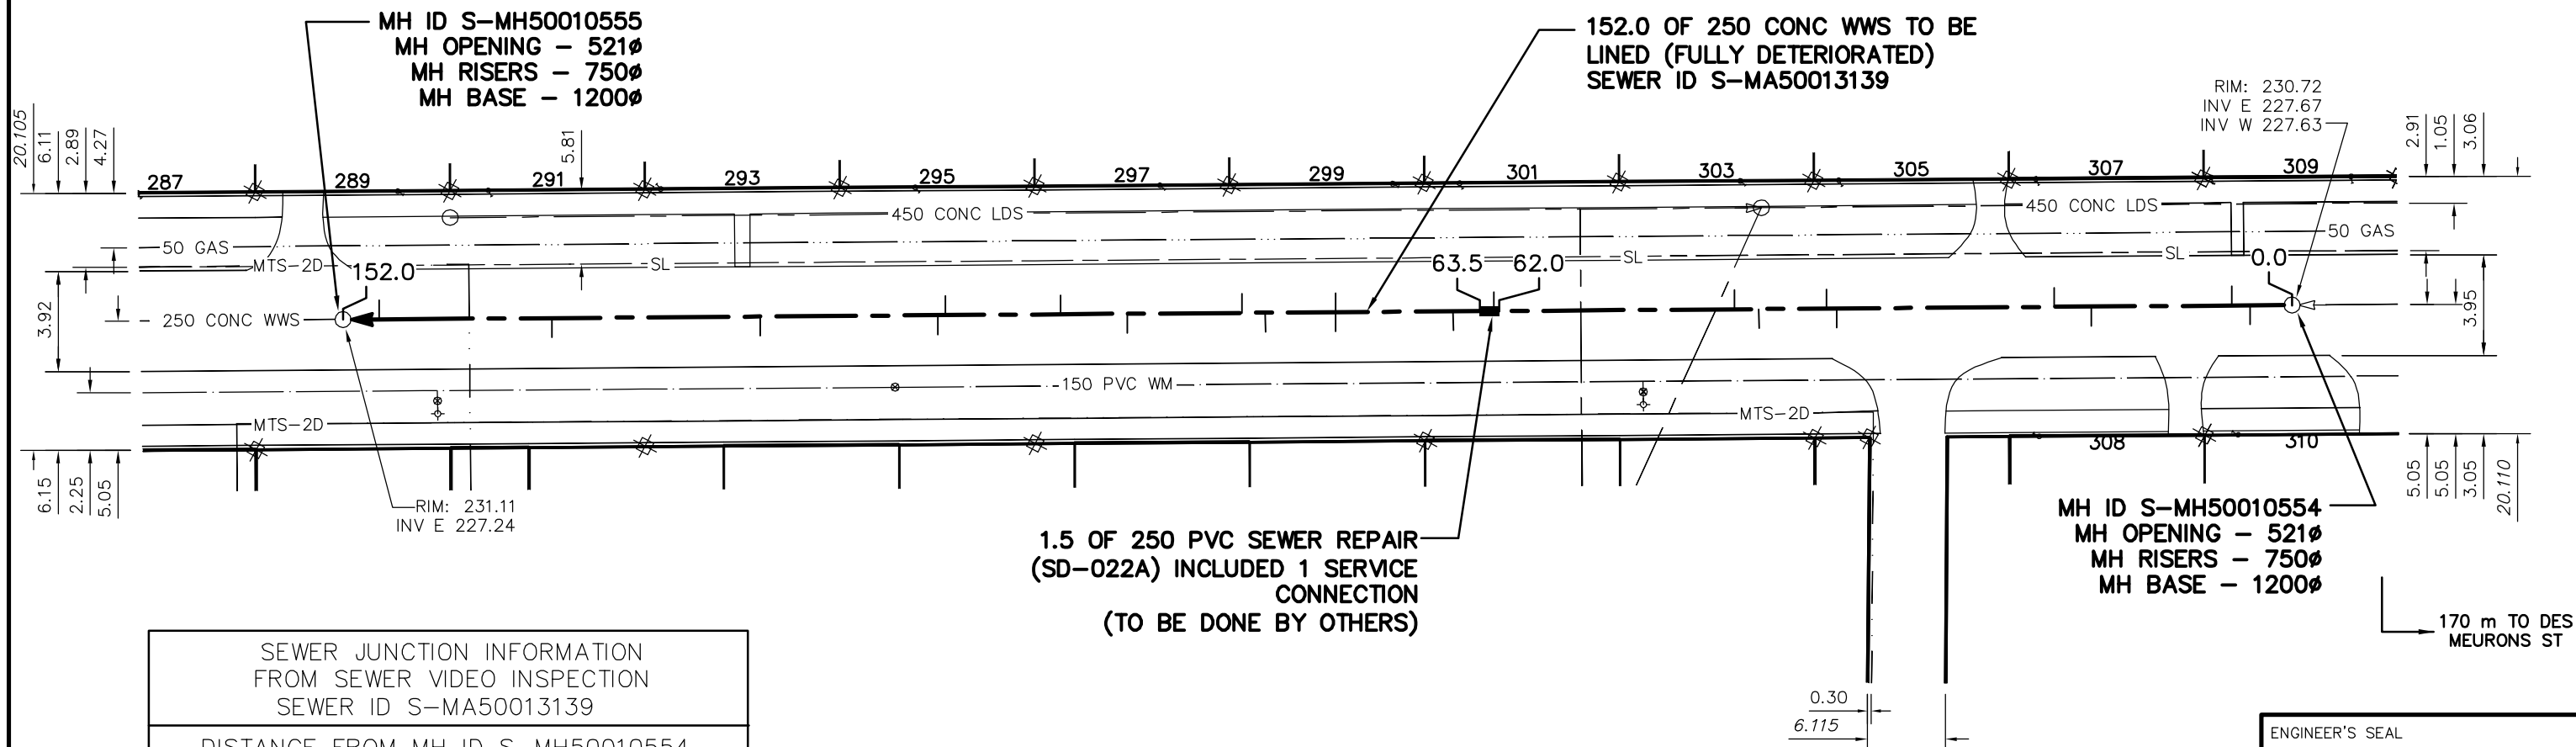

MH ID S-MH50010555
 MH OPENING - 521 ϕ
 MH RISERS - 750 ϕ
 MH BASE - 1200 ϕ

152.0 OF 250 CONC WWS TO BE
 LINED (FULLY DETERIORATED)
 SEWER ID S-MA50013139

RIM: 230.72
 INV E 227.67
 INV W 227.63

RIM: 231.11
 INV E 227.24

1.5 OF 250 PVC SEWER REPAIR
 (SD-022A) INCLUDED 1 SERVICE
 CONNECTION
 (TO BE DONE BY OTHERS)

MH ID S-MH50010554
 MH OPENING - 521 ϕ
 MH RISERS - 750 ϕ
 MH BASE - 1200 ϕ

170 m TO DES
 MEURONS ST

SEWER JUNCTION INFORMATION
 FROM SEWER VIDEO INSPECTION
 SEWER ID S-MA50013139

SEWER JUNCTION INFORMATION FROM SEWER VIDEO INSPECTION SEWER ID S-MA50013139				
DISTANCE FROM MH ID S-MH50010554				
3.30	W	150 ϕ	SOUTH	JN
4.70	W	150 ϕ	NORTH	JN
15.70	W	150 ϕ	SOUTH	JN
18.60	W	150 ϕ	NORTH	JN
35.60	W	150 ϕ	SOUTH	JN
36.40	W	150 ϕ	NORTH	JN
41.70	W	150 ϕ	SOUTH	JN
43.60	W	150 ϕ	NORTH	JN
62.40	W	150 ϕ	NORTH	JN
65.60	W	150 ϕ	SOUTH	JN
74.80	W	150 ϕ	SOUTH	JN
74.80	W	150 ϕ	NORTH	JN
80.30	W	150 ϕ	SOUTH	JN
82.10	W	150 ϕ	NORTH	JN
91.10	W	150 ϕ	SOUTH	JN
96.50	W	150 ϕ	NORTH	JN
105.30	W	150 ϕ	NORTH	JN
105.90	W	150 ϕ	SOUTH	JN
119.80	W	150 ϕ	SOUTH	JN
136.10	W	150 ϕ	SOUTH	JN
149.60	W	150 ϕ	TOP	JN

ENGINEER'S SEAL

ORIGINAL
 SIGNED BY
 S.R.J.
 COURNOYER
 11-03-18

BID OPPORTUNITY No: 49-2011

FILENAME : 9519.dwg

PLOT DATE : 2011 03 22

LEGEND:

52.0 | MEASUREMENT TO REPAIR FROM REFERENCE MH SHOWN THUS... | 0.0

METRIC

WHOLE NUMBERS INDICATE MILLIMETRES
 DECIMALIZED NUMBERS INDICATE METRES

B.M. ELEV.	FIELD BOOK #	CITY OF WINNIPEG WATER AND WASTE ENGINEERING DIVISION		THE CITY OF WINNIPEG WATER AND WASTE DEPARTMENT	
POSTED TO LBS		DESIGNED BY: SC	CHECKED BY: SC	2011 SEWER RENEWALS BY CIPP LINING, CONTRACT 14	
		DRAWN BY: RS	APPROVED BY: KZ	REGAL AVENUE	
		HOR. SCALE: 1:500	RELEASED FOR CONSTRUCTION: KAS ZUREK	2ND MH W OF DES MEURONS STREET TO 3RD MH W OF DES MEURONS STREET	
		VERTICAL: DATE: 2011 03 18	DATE: 11-03-22	SHEET 41 OF 85 CITY DRAWING NUMBER 9519	