




RIVER ROAD

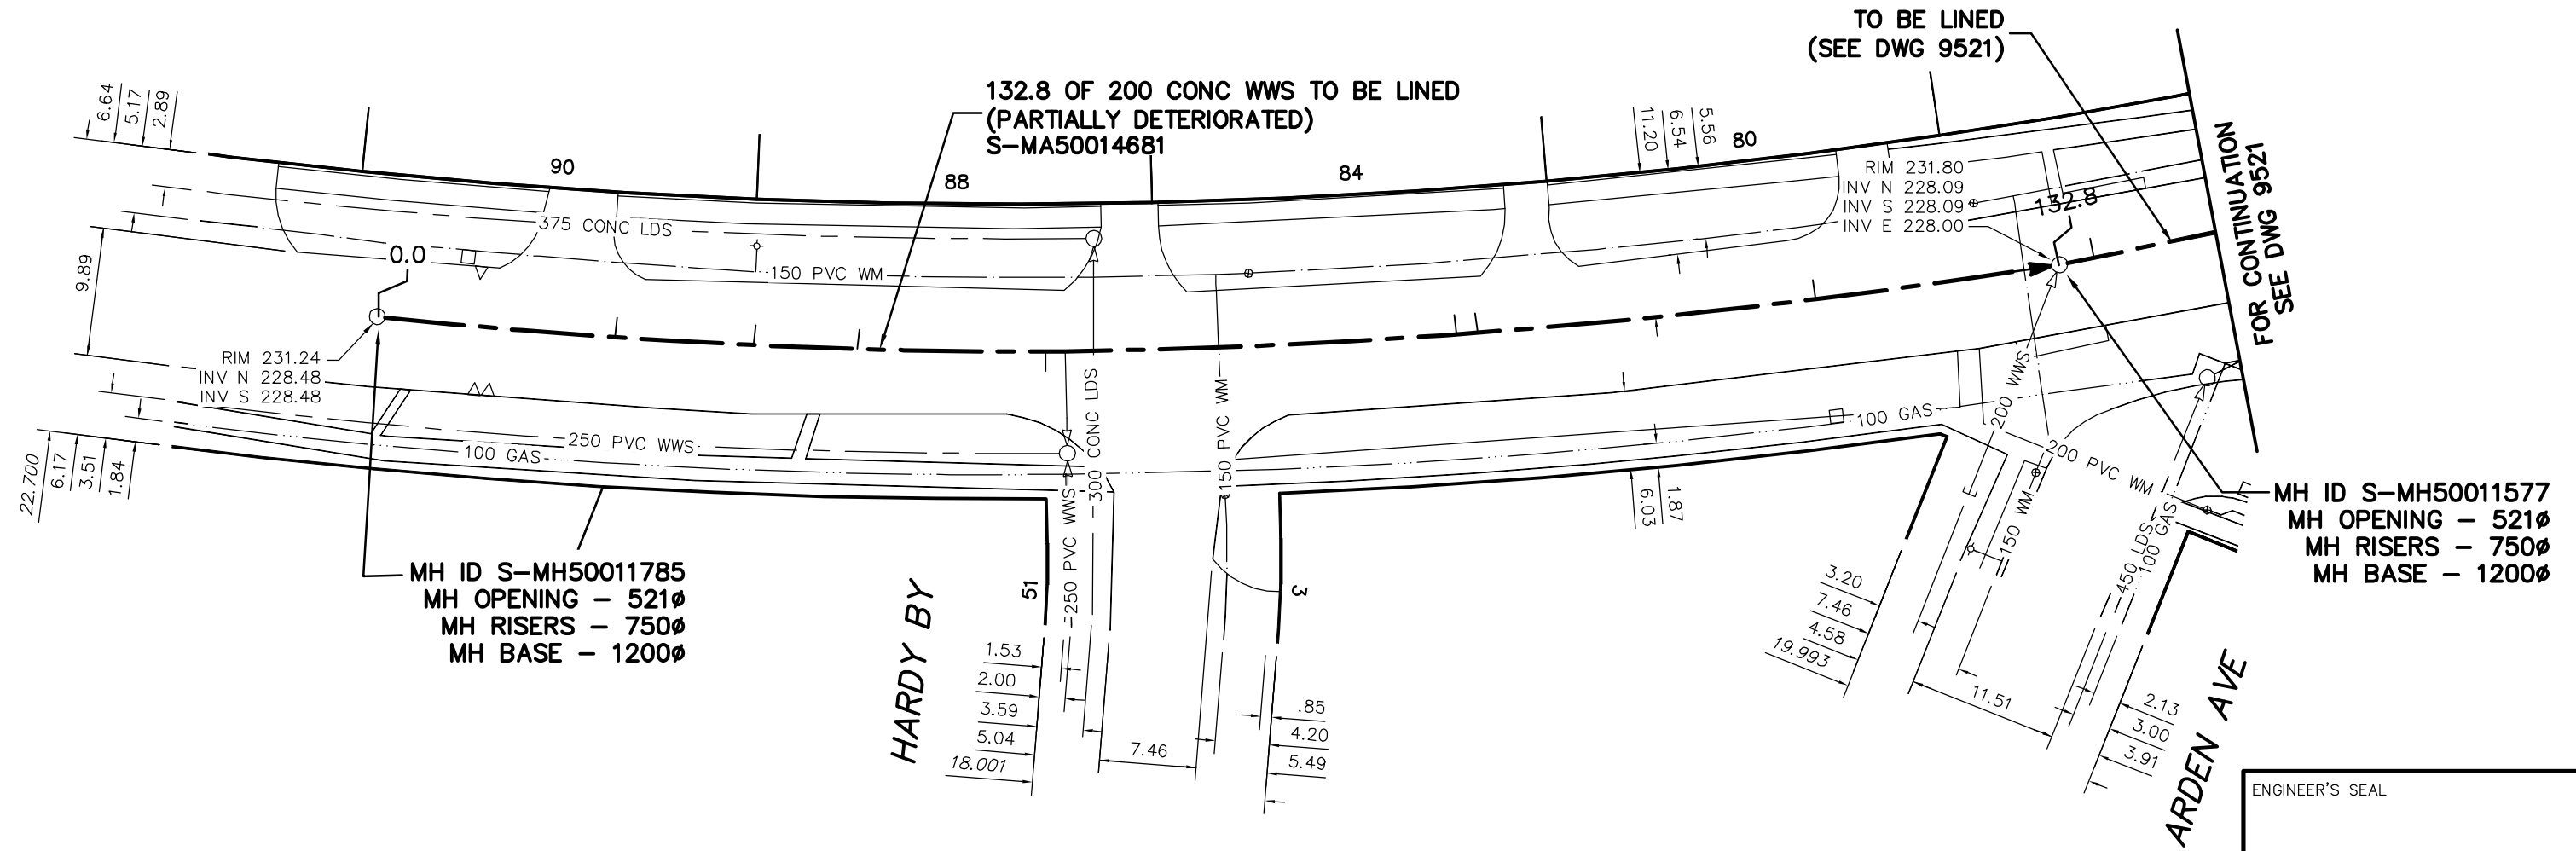

MH ID S-MH50011785
 MH OPENING - 521Ø
 MH RISERS - 750Ø
 MH BASE - 1200Ø

MH ID S-MH50011577
 MH OPENING - 521Ø
 MH RISERS - 750Ø
 MH BASE - 1200Ø

SEWER JUNCTION INFORMATION FROM SEWER VIDEO INSPECTION
 SEWER ID S-MA50014681

DISTANCE FROM MH ID S-MH50011785				
18.4	N	150Ø	WEST	CN
29.1	N	150Ø	WEST	CN
37.1	N	150Ø	WEST	CNI
51.8	N	150Ø	EAST	CN
83.4	N	150Ø	WEST	CN
84.8	N	150Ø	WEST	CNI
111.2	N	150Ø	WEST	CN

ENGINEER'S SEAL

ORIGINAL SIGNED BY
S.R.J. COURNOYER
11-03-18

BID OPPORTUNITY No: 49-2011
 FILENAME : 9520-9525.DWG
 PLOT DATE : 2011 03 22

LEGEND:
 52.0 | MEASUREMENT TO REPAIR FROM REFERENCE MH SHOWN THUS...

METRIC
 WHOLE NUMBERS INDICATE MILLIMETRES
 DECIMALIZED NUMBERS INDICATE METRES

B.M. ELEV.	FIELD BOOK #:	CITY OF WINNIPEG WATER AND WASTE ENGINEERING DIVISION		THE CITY OF WINNIPEG WATER AND WASTE DEPARTMENT	
POSTED TO LBIS		DESIGNED BY SC	CHECKED BY SC	2011 SEWER RENEWALS BY CIPP LINING, CONTRACT 14	
		DRAWN BY RS	APPROVED BY KZ	RIVER ROAD	
		HOR. SCALE 1:500	RELEASED FOR CONSTRUCTION KAS ZUREK	1ST MH W OF HARDY BAY TO MH AT ARDEN AVENUE	
		VERTICAL	DATE 2011 03 18	DATE 11-03-22	
NO. REVISIONS	DATE BY			SHEET 42 OF 85	
				CITY DRAWING NUMBER	
				9520	