




SADLER AVENUE

MH ID S-MH50015024
 MH OPENING - 521Ø
 MH RISERS - 750Ø
 MH BASE - 1200Ø

1.0 OF 300 PVC SEWER REPAIR
 (SD-022A) WITH ONE SERVICE
 CONNECTION
 (TO BE DONE BY OTHERS)

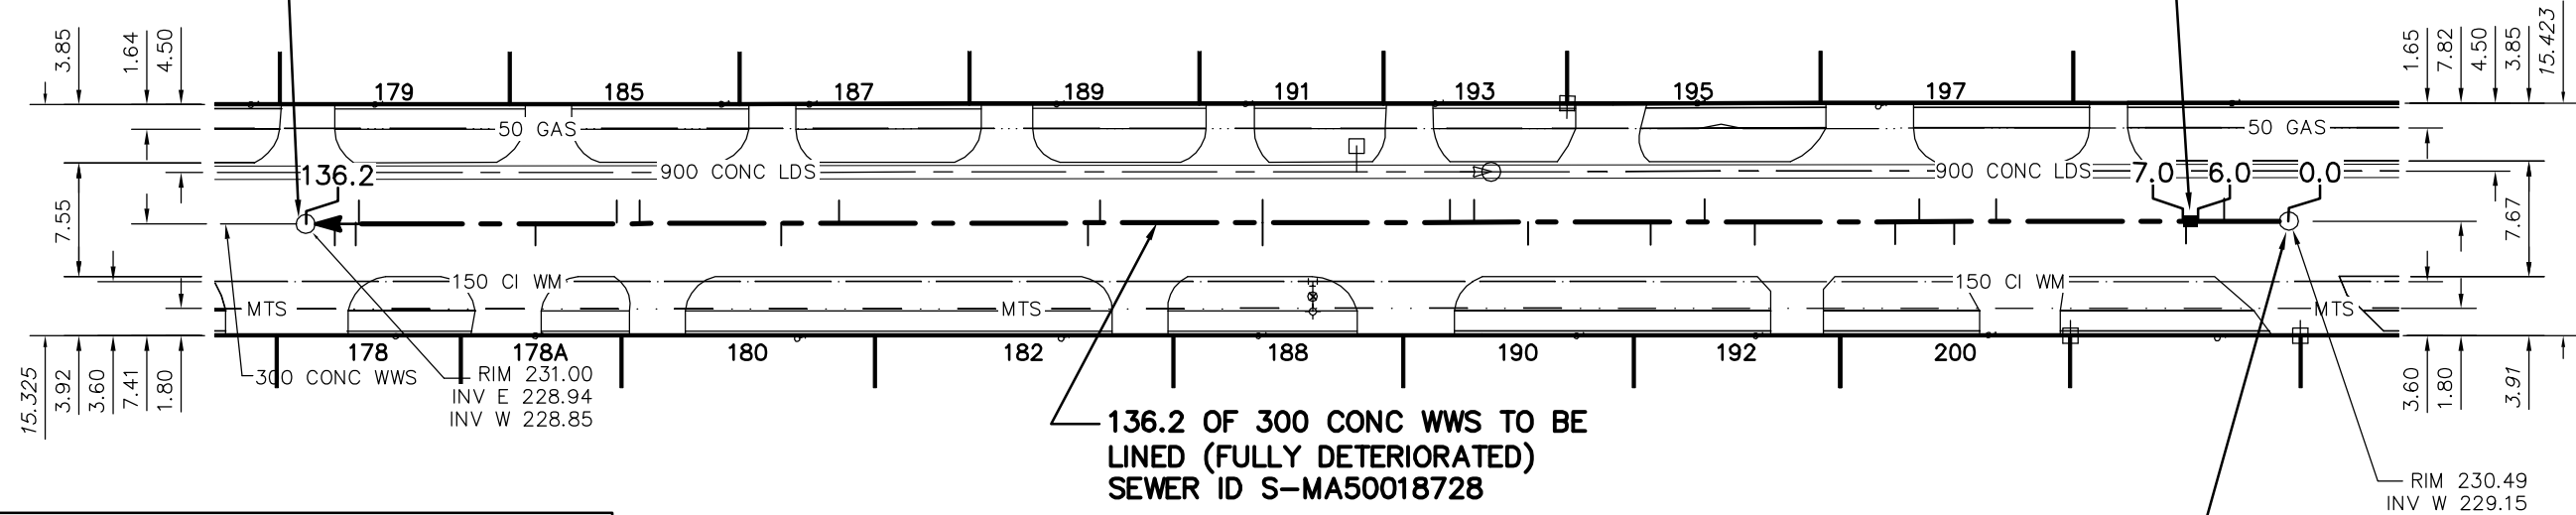

136.2 OF 300 CONC WWS TO BE
 LINED (FULLY DETERIORATED)
 SEWER ID S-MA50018728

MH ID S-MH50015031
 MH OPENING - 521Ø
 MH RISERS - 750Ø
 MH BASE - 1200Ø

SEWER JUNCTION INFORMATION
 FROM SEWER VIDEO INSPECTION
 SEWER ID S-MA50018728

DISTANCE FROM MH ID S-MH50015026				
4.3	W	150Ø	NORTH	CN
6.8	W	150Ø	SOUTH	CNI
19.4	W	150Ø	NORTH	CNI
22.2	W	150Ø	SOUTH	JN
24.5	W	200Ø	NORTH	JN
25.3	W	150Ø	SOUTH	JN
26.1	W	150Ø	SOUTH	JN
35.4	W	150Ø	SOUTH	JN
38.7	W	150Ø	NORTH	JN
42.3	W	150Ø	SOUTH	CNI
50.4	W	150Ø	SOUTH	CNI
54.0	W	150Ø	NORTH	CN
55.6	W	150Ø	NORTH	JN
68.0	W	150Ø	SOUTH	CNI
68.0	W	200Ø	NORTH	JN
78.8	W	150Ø	NORTH	CNI
79.6	W	150Ø	SOUTH	CNI
96.1	W	200Ø	NORTH	JN
99.9	W	150Ø	SOUTH	CNI
109.3	W	200Ø	NORTH	CN
110.8	W	150Ø	NORTH	CNI
116.2	W	150Ø	SOUTH	CN
127.9	W	150Ø	NORTH	CNI
128.1	W	150Ø	SOUTH	CNI
129.5	W	150Ø	SOUTH	JN

ENGINEER'S SEAL

**ORIGINAL
 SIGNED BY
 S.R.J.
 COURNOYER
 11-03-18**

BID OPPORTUNITY No: 49-2011
 FILENAME : 9526-9528_9530-9532.dwg
 PLOT DATE : 2011 03 22

LEGEND:
 52.0
 | MEASUREMENT TO REPAIR FROM REFERENCE MH SHOWN THUS...

METRIC
 WHOLE NUMBERS INDICATE MILLIMETRES
 DECIMALIZED NUMBERS INDICATE METRES

B.M. ELEV.	FIELD BOOK #	CITY OF WINNIPEG WATER AND WASTE ENGINEERING DIVISION		THE CITY OF WINNIPEG WATER AND WASTE DEPARTMENT	
POSTED TO LBIS		DESIGNED BY: SC	CHECKED BY: SC	2011 SEWER RENEWALS BY CIPP LINING, CONTRACT 14	
		DRAWN BY: RS	APPROVED BY: KZ	SADLER AVENUE	
		HOR. SCALE: 1:500	RELEASED FOR CONSTRUCTION: KAS ZUREK	2ND MH E OF ST ANNE'S ROAD TO 1ST MH E OF ST ANNE'S ROAD	
		VERTICAL	DATE: 2011 03 18	DATE: 11-03-22	
NO. REVISIONS	DATE BY			SHEET 48 OF 85 CITY DRAWING NUMBER 9526	