


# SADLER AVENUE

ST GEORGE RD

TO BE LINED  
(SEE DWG 9531)

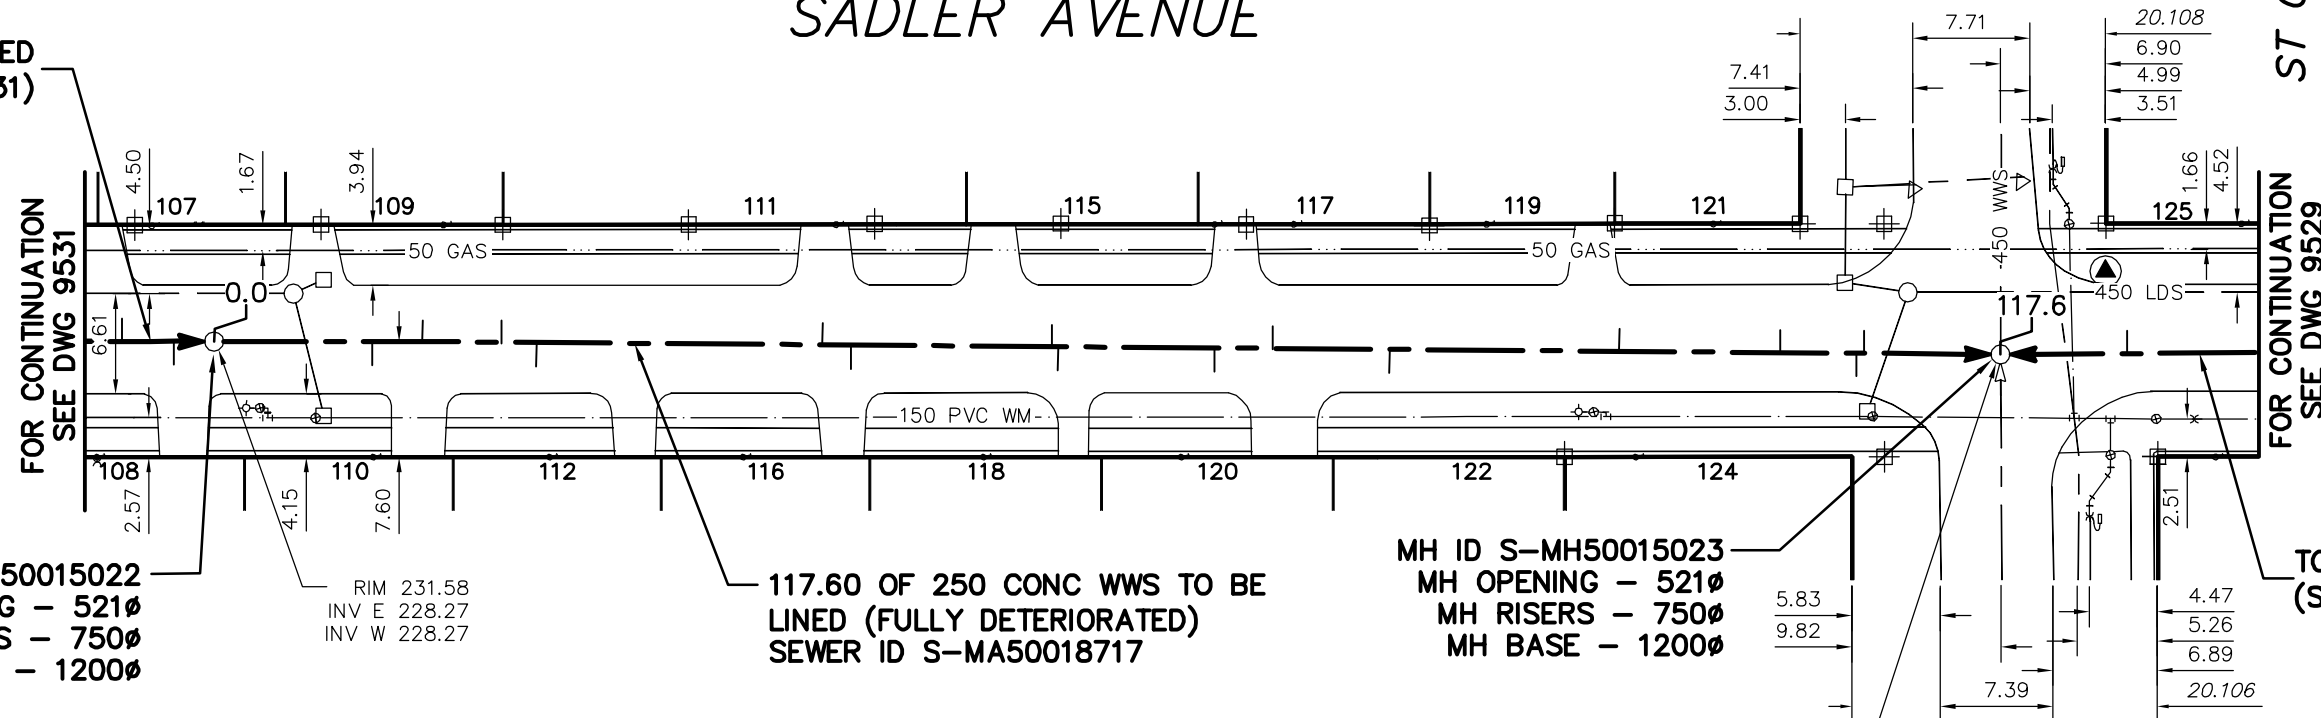

FOR CONTINUATION  
SEE DWG 9529

TO BE LINED  
(SEE DWG 9529)

MH ID S-MH50015022  
MH OPENING - 521Ø  
MH RISERS - 750Ø  
MH BASE - 1200Ø

RIM 231.58  
INV E 228.27  
INV W 228.27

117.60 OF 250 CONC WWS TO BE  
LINED (FULLY DETERIORATED)  
SEWER ID S-MA50018717

MH ID S-MH50015023  
MH OPENING - 521Ø  
MH RISERS - 750Ø  
MH BASE - 1200Ø

RIM 231.57  
INV E 227.56  
INV S 228.17  
INV W 227.56  
INV N 227.49

SEWER JUNCTION INFORMATION  
FROM SEWER VIDEO INSPECTION  
SEWER ID S-MA50018717

DISTANCE FROM MH ID S-MH50015022

DISTANCE	DIRECTION	DIAMETER	LOCATION	STATUS
10.4	E	150Ø	SOUTH	CNI
13.7	E	150Ø	NORTH	CNI
18.9	E	150Ø	NORTH	CNI
21.2	E	150Ø	SOUTH	CNI
40.0	E	150Ø	NORTH	CN
41.9	E	150Ø	SOUTH	CXI
55.1	E	150Ø	NORTH	CXI
55.5	E	150Ø	SOUTH	CNI
65.8	E	150Ø	SOUTH	CNI
69.6	E	150Ø	NORTH	CNI
77.3	E	150Ø	SOUTH	CNI
92.4	E	150Ø	NORTH	CX
103.0	E	150Ø	NORTH	JN
108.0	E	150Ø	SOUTH	JN
108.5	E	150Ø	NORTH	JN

ENGINEER'S SEAL

ORIGINAL  
SIGNED BY  
S.R.J.  
COURNOYER  
11-03-18

BID OPPORTUNITY No: 49-2011  
FILENAME : 9526-9528\_9530-9532.dwg  
PLOT DATE : 2011 03 22

LEGEND:

52.0  
| MEASUREMENT TO REPAIR FROM REFERENCE MH SHOWN THUS...

## METRIC

WHOLE NUMBERS INDICATE MILLIMETRES  
DECIMALIZED NUMBERS INDICATE METRES

B.M. ELEV.	FIELD BOOK #	CITY OF WINNIPEG WATER AND WASTE ENGINEERING DIVISION		THE CITY OF WINNIPEG WATER AND WASTE DEPARTMENT	
POSTED TO LBIS		DESIGNED BY SC	CHECKED BY SC	2011 SEWER RENEWALS BY CIPP LINING, CONTRACT 14	
		DRAWN BY KB	APPROVED BY KZ	SADLER AVENUE	
		HOR. SCALE 1:500	RELEASED FOR CONSTRUCTION	1ST MH E OF ST DAVID ROAD TO MH AT ST GEORGE ROAD	
		VERTICAL	KAS ZUREK	SHEET 54 OF 85	
NO.	REVISIONS	DATE	BY	DATE	CITY DRAWING NUMBER
		2011 03 18		11-03-22	9532