


ST ANDREW ROAD

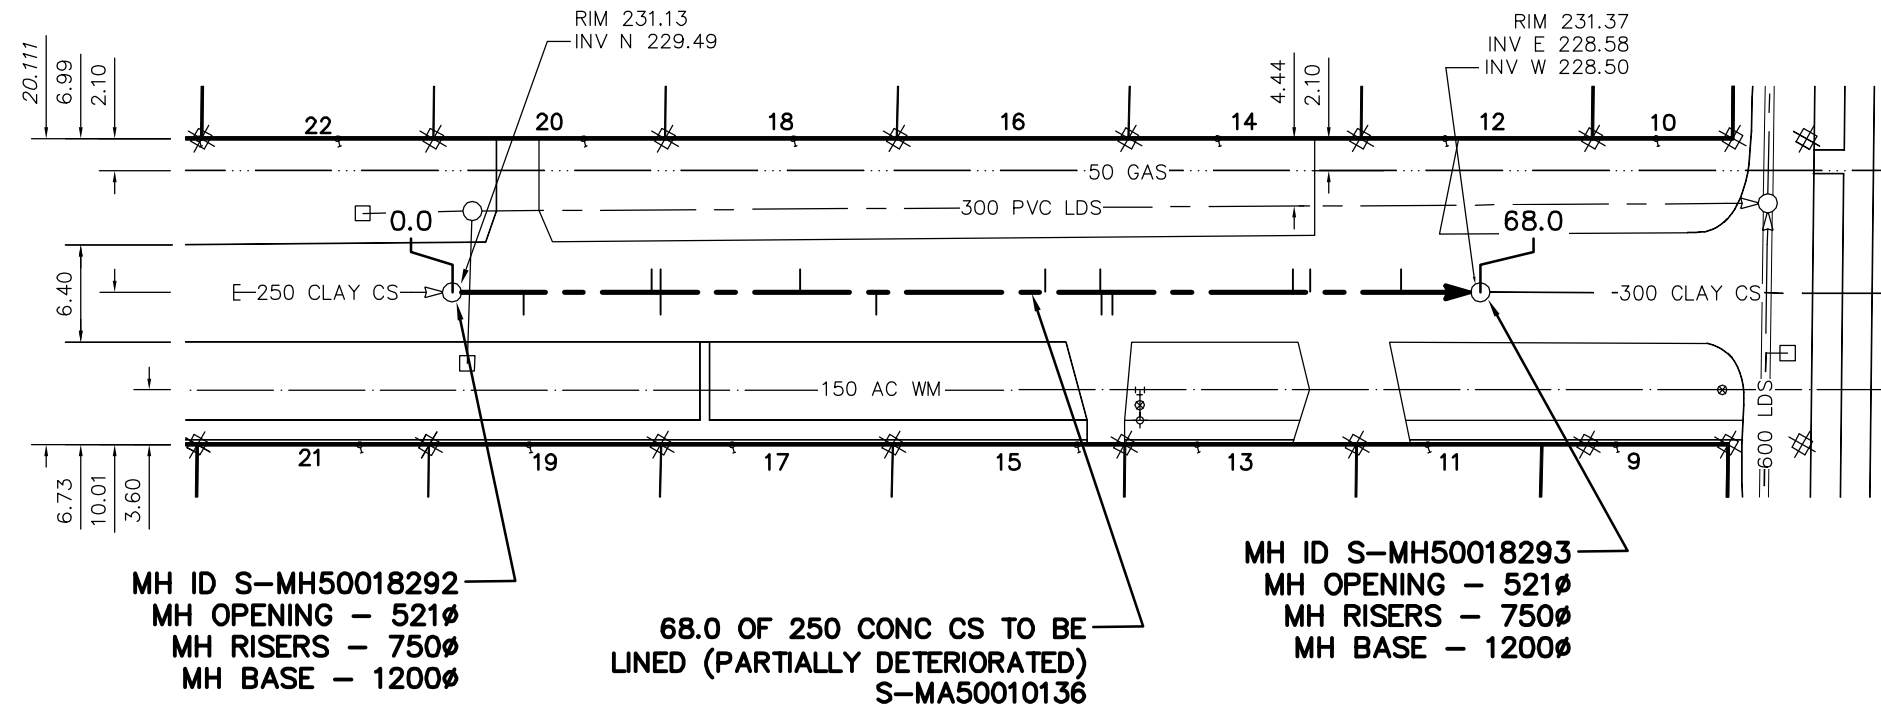

FERMOR BLVD

SEWER JUNCTION INFORMATION FROM SEWER VIDEO INSPECTION
SEWER ID S-MA50010136

DISTANCE FROM MH ID S-MH50018292				
4.7	E	150Ø	SOUTH	CNI
13.1	E	150Ø	NORTH	JN
13.7	E	150Ø	SOUTH	CNI
13.7	E	150Ø	NORTH	JN
22.9	E	150Ø	NORTH	CN
27.9	E	150Ø	NORTH	JN
28.5	E	150Ø	SOUTH	JN
39.0	E	150Ø	NORTH	CNI
42.6	E	150Ø	NORTH	JN
42.7	E	150Ø	SOUTH	CNI
43.4	E	150Ø	SOUTH	JN
55.3	E	150Ø	NORTH	CXI
56.4	E	150Ø	NORTH	JN
65.4	E	150Ø	NORTH	CNI

LEGEND:

52.0 | MEASUREMENT TO REPAIR FROM REFERENCE MH SHOWN THUS...

METRIC

WHOLE NUMBERS INDICATE MILLIMETRES
DECIMALIZED NUMBERS INDICATE METRES

ENGINEER'S SEAL

**ORIGINAL
SIGNED BY
S.R.J.
COURNOYER
11-03-18**

BID OPPORTUNITY No: 49-2011
FILENAME : 9533_9534.dwg
PLOT DATE : 2011 03 23

B.M. ELEV.	FIELD BOOK #	<i>CITY OF WINNIPEG WATER AND WASTE ENGINEERING DIVISION</i>		THE CITY OF WINNIPEG WATER AND WASTE DEPARTMENT	
POSTED TO LBIS		DESIGNED BY: SC	CHECKED BY: SC	2011 SEWER RENEWALS BY CIPP LINING, CONTRACT 14 ST ANDREW ROAD 2ND MH S OF FERMOR BOULEVARD TO 1ST MH S OF FERMOR BOULEVARD	
		DRAWN BY: RS	APPROVED BY: KZ		
		HR. SCALE: 1:500	RELEASED FOR CONSTRUCTION: KAS ZUREK	SHEET 55 OF 85	
		VERTICAL		CITY DRAWING NUMBER 9533	
NO. REVISIONS	DATE	BY	DATE	2011 03 18 11-03-22	