


HAVELOCK AVE

ST ANDREW ROAD

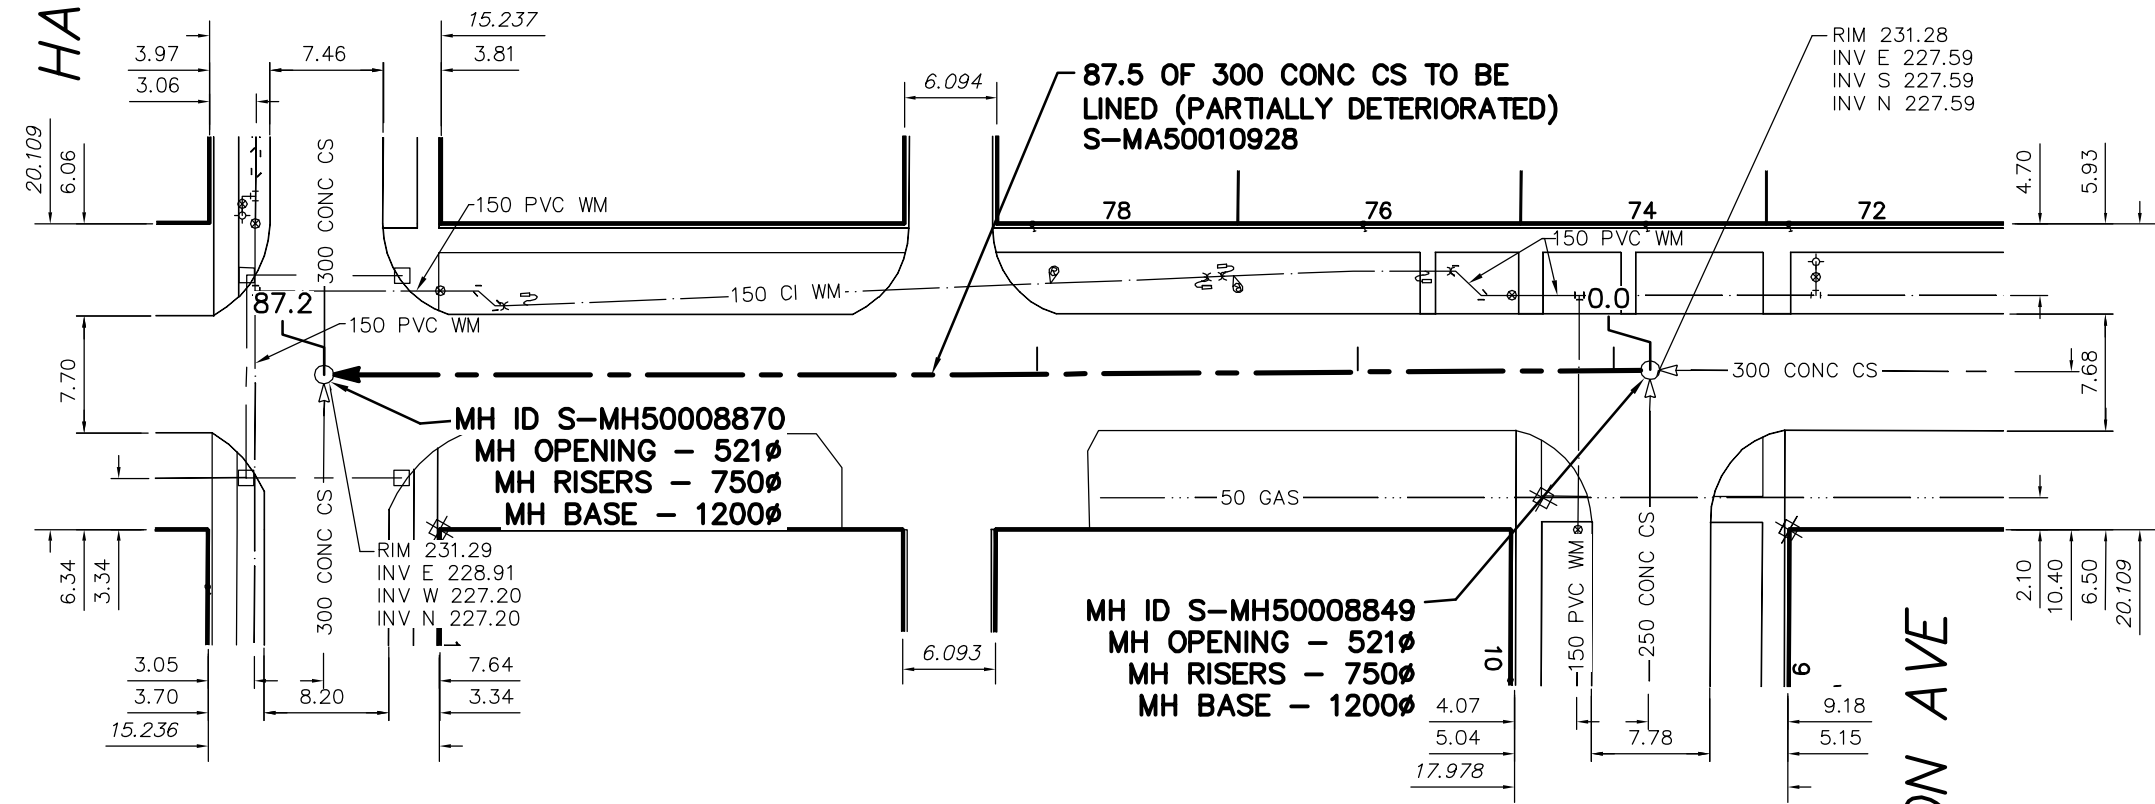

SEWER JUNCTION INFORMATION FROM SEWER VIDEO INSPECTION SEWER ID S-MA50010928				
DISTANCE FROM MH ID S-MH50018849				
2.4	W	150Ø	NORTH	CXI
19.2	W	150Ø	NORTH	CNI
40.3	W	150Ø	NORTH	JN

ENGINEER'S SEAL

ORIGINAL SIGNED BY S.R.J. COURNOYER 11-03-18

BID OPPORTUNITY No: 49-2011
 FILENAME : 9533_9534.dwg
 PLOT DATE : 2011 03 23

LEGEND:
 52.0 | MEASUREMENT TO REPAIR FROM REFERENCE MH SHOWN THUS...

METRIC
 WHOLE NUMBERS INDICATE MILLIMETRES
 DECIMALIZED NUMBERS INDICATE METRES

B.M. ELEV.	FIELD BOOK #	CITY OF WINNIPEG WATER AND WASTE ENGINEERING DIVISION		THE CITY OF WINNIPEG WATER AND WASTE DEPARTMENT	
POSTED TO LBS		DESIGNED BY: SC	CHECKED BY: SC	2011 SEWER RENEWALS BY CIPP LINING, CONTRACT 14	
		DRAWN BY: RS	APPROVED BY: KZ	ST ANDREW ROAD	
		HOR. SCALE: 1:500	RELEASED FOR CONSTRUCTION: KAS ZUREK	MH AT BRATON AVENUE TO MH AT HAVELOCK AVENUE	
NO.	REVISIONS	DATE	BY	DATE	2011 03 18
				DATE	11-03-22
				SHEET 56 OF 85	
				CITY DRAWING NUMBER	
				9534	