


ST GEORGE ROAD

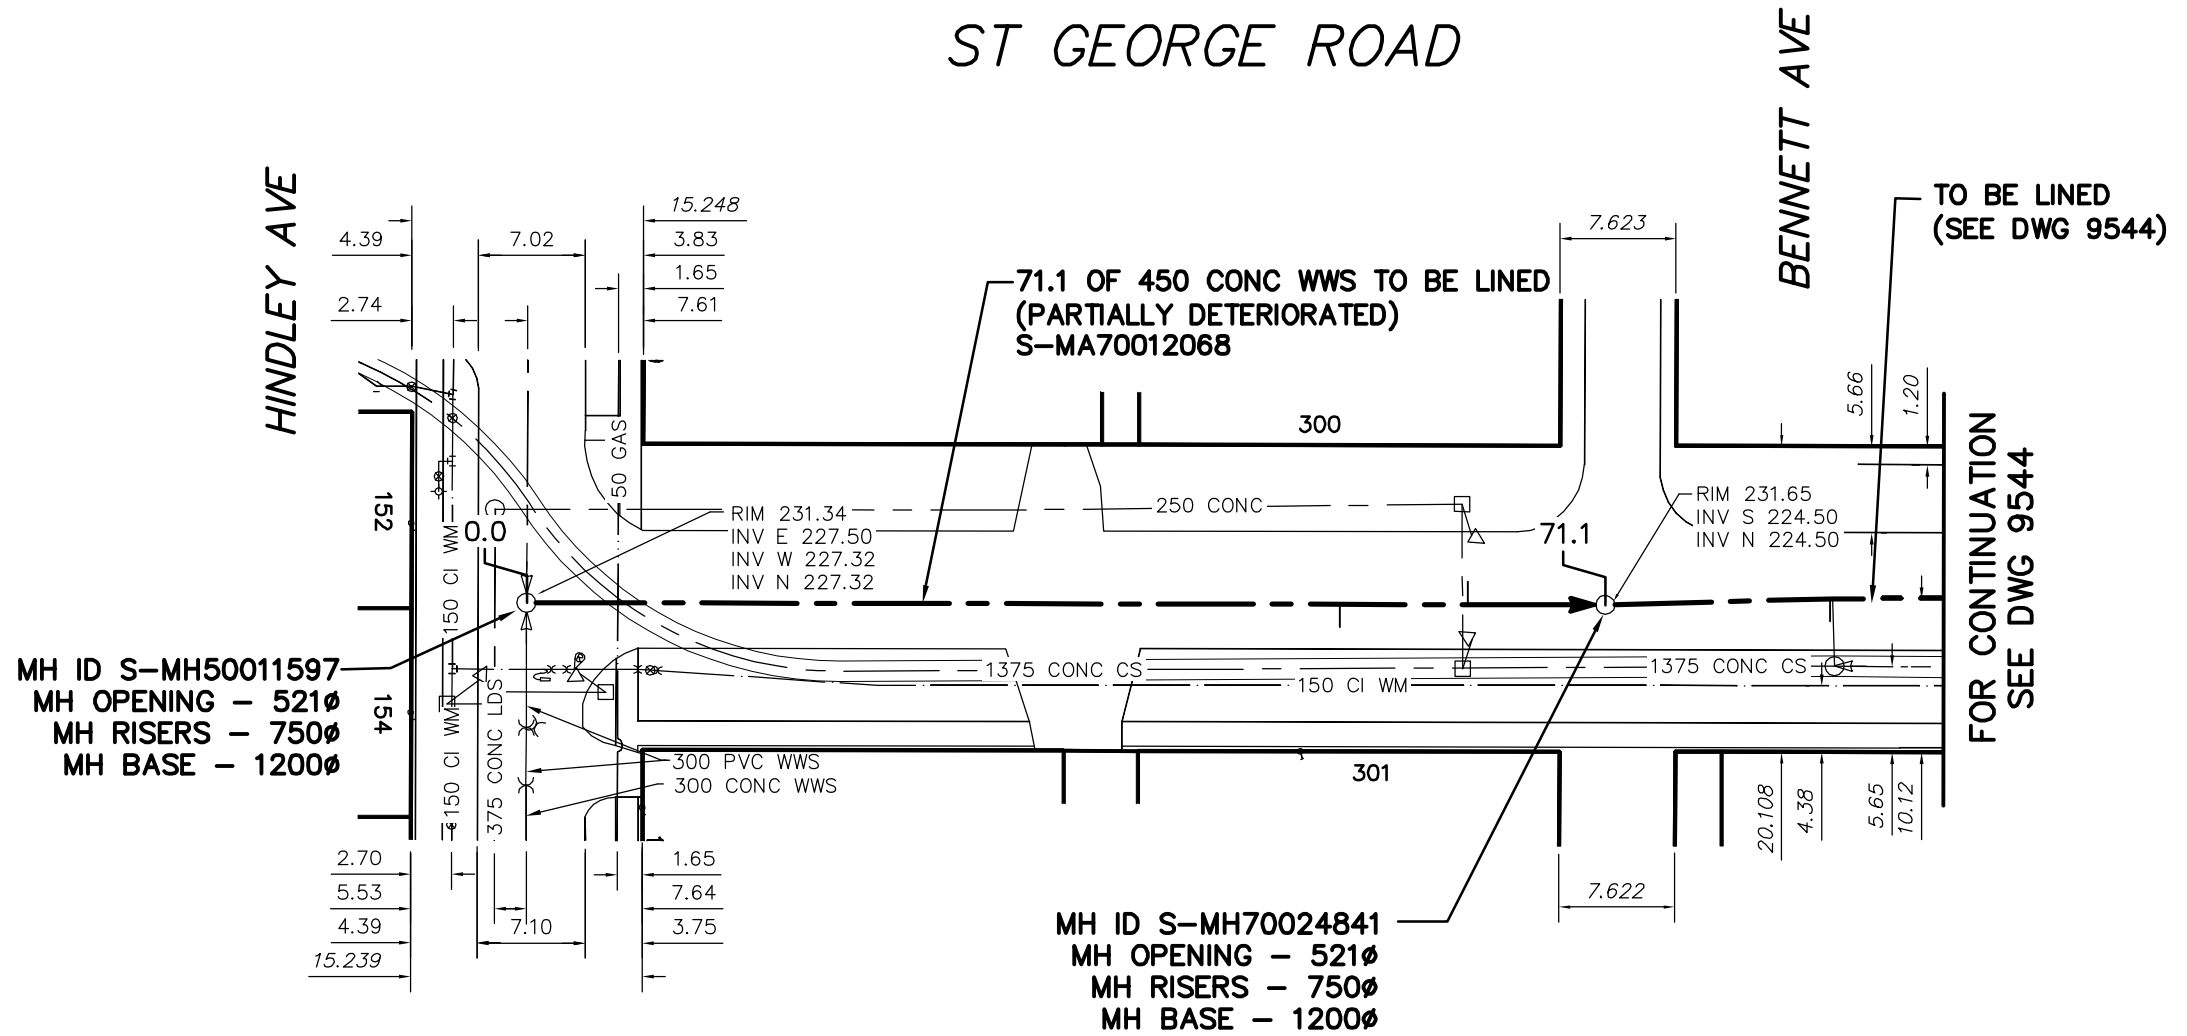

MH ID S-MH50011597
 MH OPENING - 521Ø
 MH RISERS - 750Ø
 MH BASE - 1200Ø

MH ID S-MH70024841
 MH OPENING - 521Ø
 MH RISERS - 750Ø
 MH BASE - 1200Ø

TO BE LINED
 (SEE DWG 9544)

FOR CONTINUATION
 SEE DWG 9544

SEWER JUNCTION INFORMATION FROM SEWER VIDEO INSPECTION SEWER ID S-MA70012068			
DISTANCE FROM MH ID S-MH50011597			
53.5	N	150Ø	EAST CNI
61.9	N	150Ø	WEST CNI

ENGINEER'S SEAL

**ORIGINAL
SIGNED BY
S.R.J.
COURNOYER
11-03-18**

BID OPPORTUNITY No: 49-2011
 FILENAME : 9542_9544.dwg
 PLOT DATE : 2011 03 23

LEGEND:
 52.0 | MEASUREMENT TO REPAIR FROM REFERENCE MH SHOWN THUS... 0.0

METRIC
 WHOLE NUMBERS INDICATE MILLIMETRES
 DECIMALIZED NUMBERS INDICATE METRES

B.M. ELEV.	FIELD BOOK #	CITY OF WINNIPEG WATER AND WASTE ENGINEERING DIVISION		THE CITY OF WINNIPEG WATER AND WASTE DEPARTMENT	
POSTED TO LBS		DESIGNED BY SC	CHECKED BY SC	2011 SEWER RENEWALS BY CIPP LINING, CONTRACT 14	
		DRAWN BY RS	APPROVED BY KZ	ST GEORGE ROAD	
		HOR. SCALE 1:500	RELEASED FOR CONSTRUCTION	MH AT HINDLEY AVENUE TO MH AT BENNETT AVENUE	
		VERTICAL	KAS ZUREK	SHEET 65 OF 85	
NO. REVISIONS	DATE BY	DATE 2011 03 18	DATE 11-03-22	CITY DRAWING NUMBER 9543	