


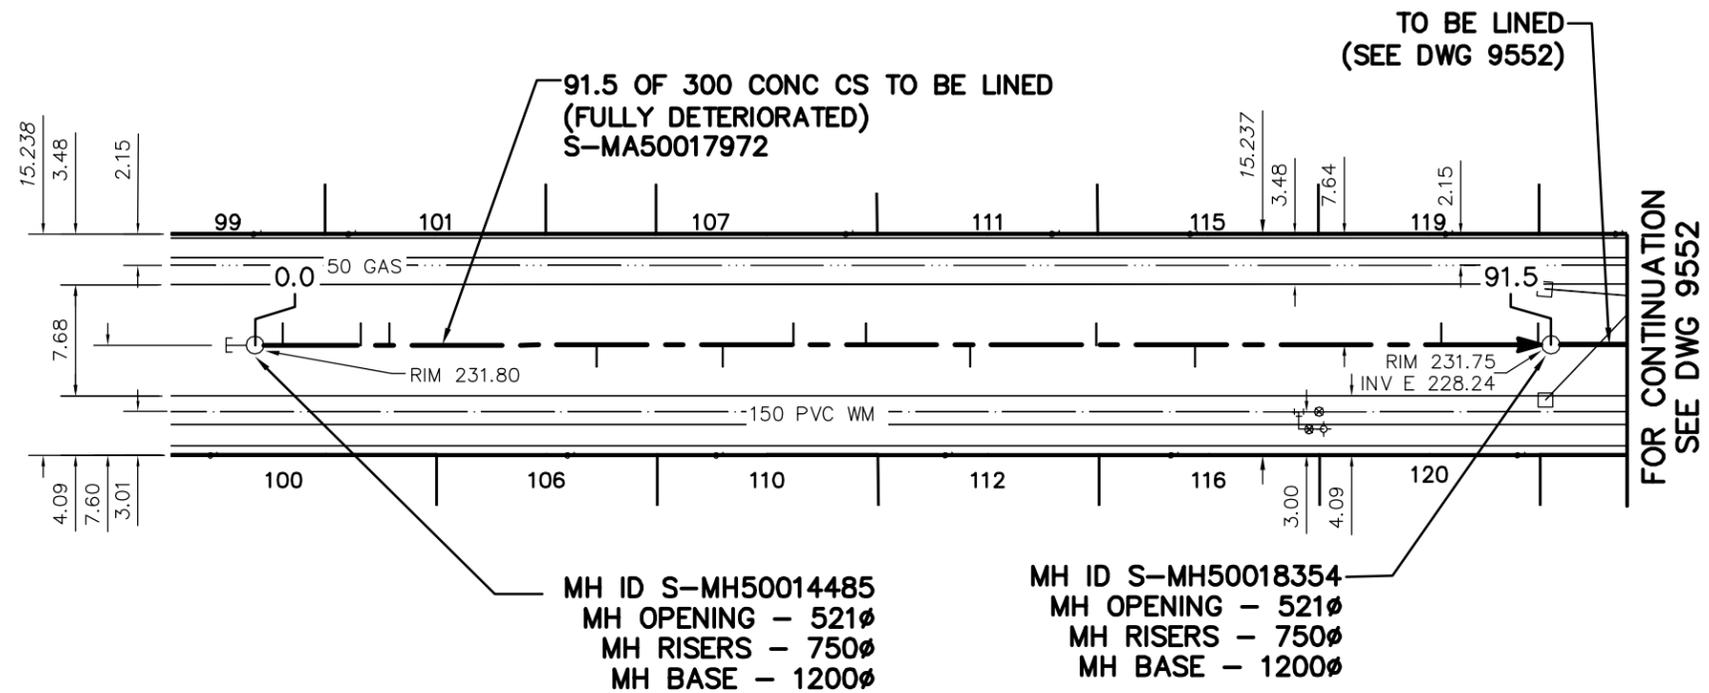

# THORNDALE AVENUE



SEWER JUNCTION INFORMATION  
FROM SEWER VIDEO INSPECTION  
SEWER ID S-MA50017972

DISTANCE FROM MH ID S-MH50014485				
1.9	N	150ø	WEST	CNI
7.3	N	150ø	WEST	CNI
9.3	N	150ø	WEST	CXI
23.6	N	150ø	EAST	CN
32.3	N	150ø	EAST	CNI
37.2	N	150ø	WEST	CNI
42.2	N	150ø	WEST	CN
49.4	N	150ø	EAST	CNI
58.1	N	150ø	WEST	CNI
64.9	N	150ø	EAST	CNI
81.9	N	150ø	WEST	CNI
88.6	N	150ø	WEST	CXI

MH ID S-MH50014485  
MH OPENING - 521ø  
MH RISERS - 750ø  
MH BASE - 1200ø

MH ID S-MH50018354  
MH OPENING - 521ø  
MH RISERS - 750ø  
MH BASE - 1200ø

FOR CONTINUATION  
SEE DWG 9552

ENGINEER'S SEAL

**ORIGINAL  
SIGNED BY  
S.R.J.  
COURNOYER  
11-03-18**

BID OPPORTUNITY No: 49-2011  
FILENAME : 9551\_9552.dwg  
PLOT DATE : 2011 03 23

**LEGEND:**  
52.0 | MEASUREMENT TO REPAIR FROM REFERENCE MH SHOWN THUS... 0.0

**METRIC**  
WHOLE NUMBERS INDICATE MILLIMETRES  
DECIMALIZED NUMBERS INDICATE METRES

B.M. ELEV.	FIELD BOOK #:	<b>CITY OF WINNIPEG WATER AND WASTE ENGINEERING DIVISION</b>		<b>THE CITY OF WINNIPEG WATER AND WASTE DEPARTMENT</b>	
POSTED TO LBS		DESIGNED BY SC	CHECKED BY SC	2011 SEWER RENEWALS BY CIPP LINING, CONTRACT 14 <b>THORNDALE AVENUE</b>	
		DRAWN BY RS	APPROVED BY KZ	1ST MH E OF ST DAVID ROAD TO 1ST MH W OF ST GEORGE ROAD	
		HOR. SCALE 1:500	RELEASED FOR CONSTRUCTION KAS ZUREK	SHEET 73 OF 85 CITY DRAWING NUMBER <b>9551</b>	
NO.	REVISIONS	DATE	BY	DATE 2011 03 18	DATE 11-03-22