


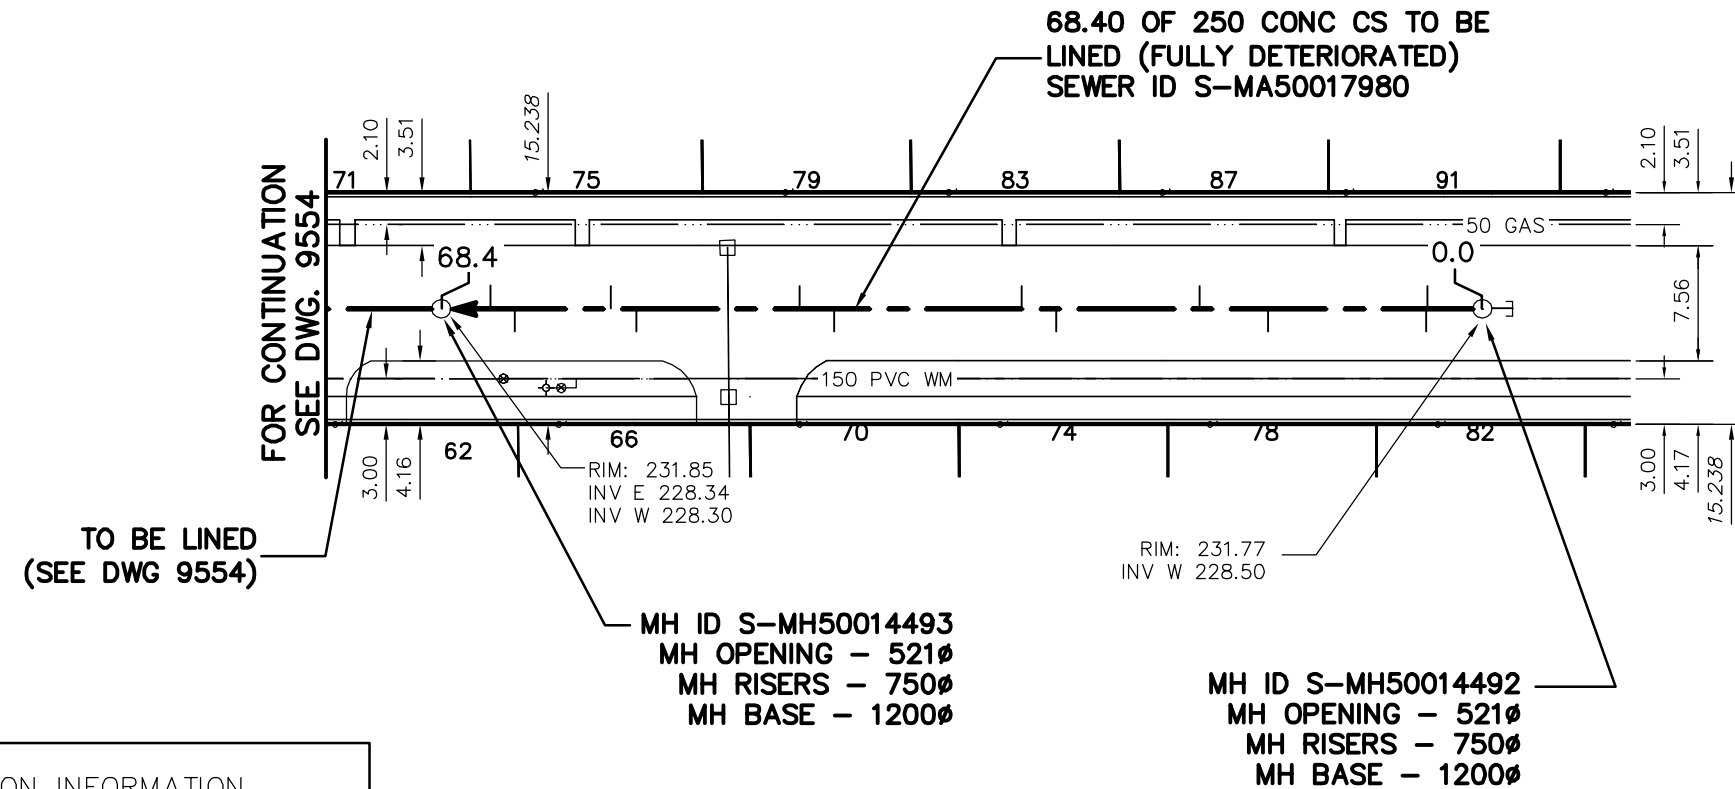

# THORNDALE AVENUE



SEWER JUNCTION INFORMATION FROM SEWER VIDEO INSPECTION SEWER ID S-MA50017980				
DISTANCE FROM MH ID S-MH50014492				
3.60	W	100Ø	NORTH	CN
3.70	W	150Ø	SOUTH	JN
REVERSAL REQUIRED				

SEWER JUNCTION INFORMATION FROM SEWER VIDEO INSPECTION SEWER ID S-MA50017980				
DISTANCE FROM MH ID S-MH50014493				
9.10	E	150Ø	NORTH	JN
10.80	E	150Ø	SOUTH	JN
21.50	E	150Ø	NORTH	JN
23.80	E	150Ø	SOUTH	JN
36.10	E	150Ø	NORTH	JN
38.40	E	150Ø	SOUTH	JN
47.80	E	150Ø	NORTH	CN
52.30	E	150Ø	SOUTH	JN

ENGINEER'S SEAL

**ORIGINAL  
SIGNED BY  
S.R.J.  
COURNOYER  
11-03-18**

BID OPPORTUNITY No: 49-2011  
FILENAME : 9553\_9554.dwg  
PLOT DATE : 2011 03 23

**LEGEND:**  
52.0 | MEASUREMENT TO REPAIR FROM REFERENCE MH SHOWN THUS... | 0.0

**METRIC**  
WHOLE NUMBERS INDICATE MILLIMETRES  
DECIMALIZED NUMBERS INDICATE METRES

B.M. ELEV.	FIELD BOOK #	<b>CITY OF WINNIPEG WATER AND WASTE ENGINEERING DIVISION</b>	
POSTED TO LBIS		DESIGNED BY SC	CHECKED BY SC
		DRAWN BY RS	APPROVED BY KZ
		HOR. SCALE 1:500	RELEASED FOR CONSTRUCTION
		VERTICAL	<b>KAS ZUREK</b>
NO. REVISIONS	DATE BY	DATE 2011 03 18	DATE 11-03-22

**THE CITY OF WINNIPEG  
WATER AND WASTE DEPARTMENT**

**2011 SEWER RENEWALS  
BY CIPP LINING, CONTRACT 14  
THORNDALE AVENUE  
1ST MH W OF ST DAVID ROAD TO  
2ND MH W OF ST DAVID ROAD**

SHEET **75** OF **85**  
CITY DRAWING NUMBER  
**9553**