


WEST FERNWOOD AVENUE

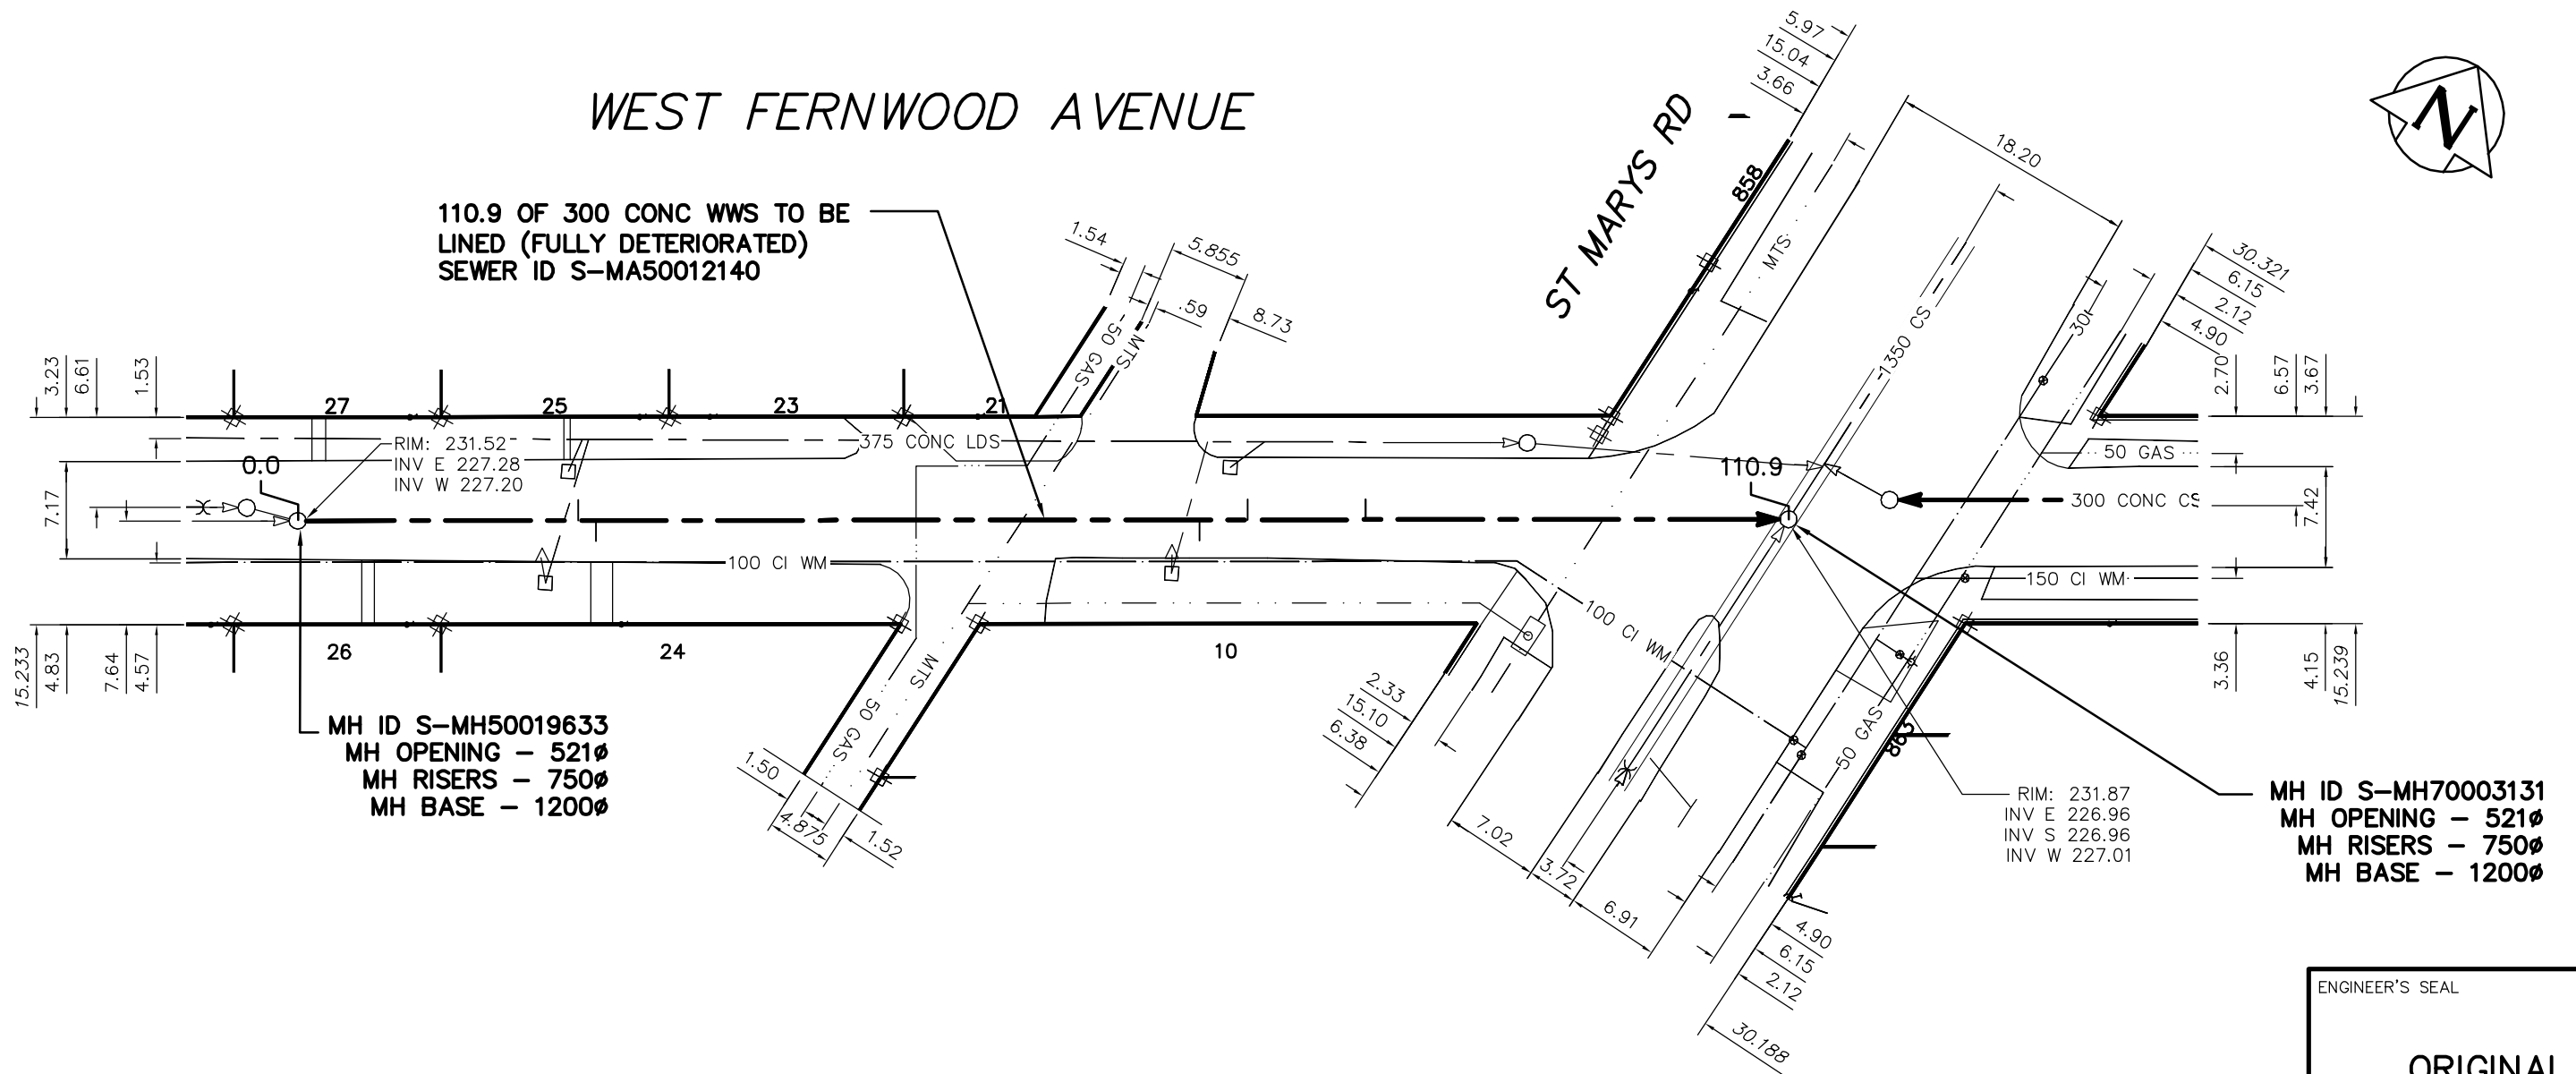

110.9 OF 300 CONC WWS TO BE LINED (FULLY DETERIORATED) SEWER ID S-MA50012140



MH ID S-MH50019633
MH OPENING - 521Ø
MH RISERS - 750Ø
MH BASE - 1200Ø

RIM: 231.87
INV E 226.96
INV S 226.96
INV W 227.01

MH ID S-MH70003131
MH OPENING - 521Ø
MH RISERS - 750Ø
MH BASE - 1200Ø

SEWER JUNCTION INFORMATION FROM SEWER VIDEO INSPECTION SEWER ID S-MA50012140

DISTANCE FROM MH ID S-MH50009633

20.60	E	150Ø	SOUTH	JN
21.90	E	150Ø	NORTH	JN
69.80	E	150Ø	TOP	JN
78.50	E	150Ø	TOP	JN

ENGINEER'S SEAL

ORIGINAL
SIGNED BY
S.R.J.
COURNOYER
11-03-18

BID OPPORTUNITY No: 49-2011

FILENAME : 9491_9555.dwg

PLOT DATE : 2011 03 22

LEGEND:

52.0 | MEASUREMENT TO REPAIR FROM REFERENCE MH SHOWN THUS... | 0.0

METRIC

WHOLE NUMBERS INDICATE MILLIMETRES
DECIMALIZED NUMBERS INDICATE METRES

B.M. ELEV.	FIELD BOOK #:	CITY OF WINNIPEG WATER AND WASTE ENGINEERING DIVISION		THE CITY OF WINNIPEG WATER AND WASTE DEPARTMENT		
POSTED TO LBIS		DESIGNED BY: SC	CHECKED BY: SC	2011 SEWER RENEWALS BY CIPP LINING, CONTRACT 14 WEST FERNWOOD AVENUE 1ST MH W OF ST MARYS ROAD TO MH AT ST MARYS ROAD (CL)		
		DRAWN BY: RS	APPROVED BY: KZ			SHEET 77 OF 85
		HOR. SCALE: 1:500	RELEASED FOR CONSTRUCTION: KAS ZUREK			CITY DRAWING NUMBER
		VERTICAL	DATE: 2011 03 18			9555
NO.	REVISIONS	DATE	BY	DATE	11-03-22	