


ST ANNES RD

WORTHINGTON AVENUE

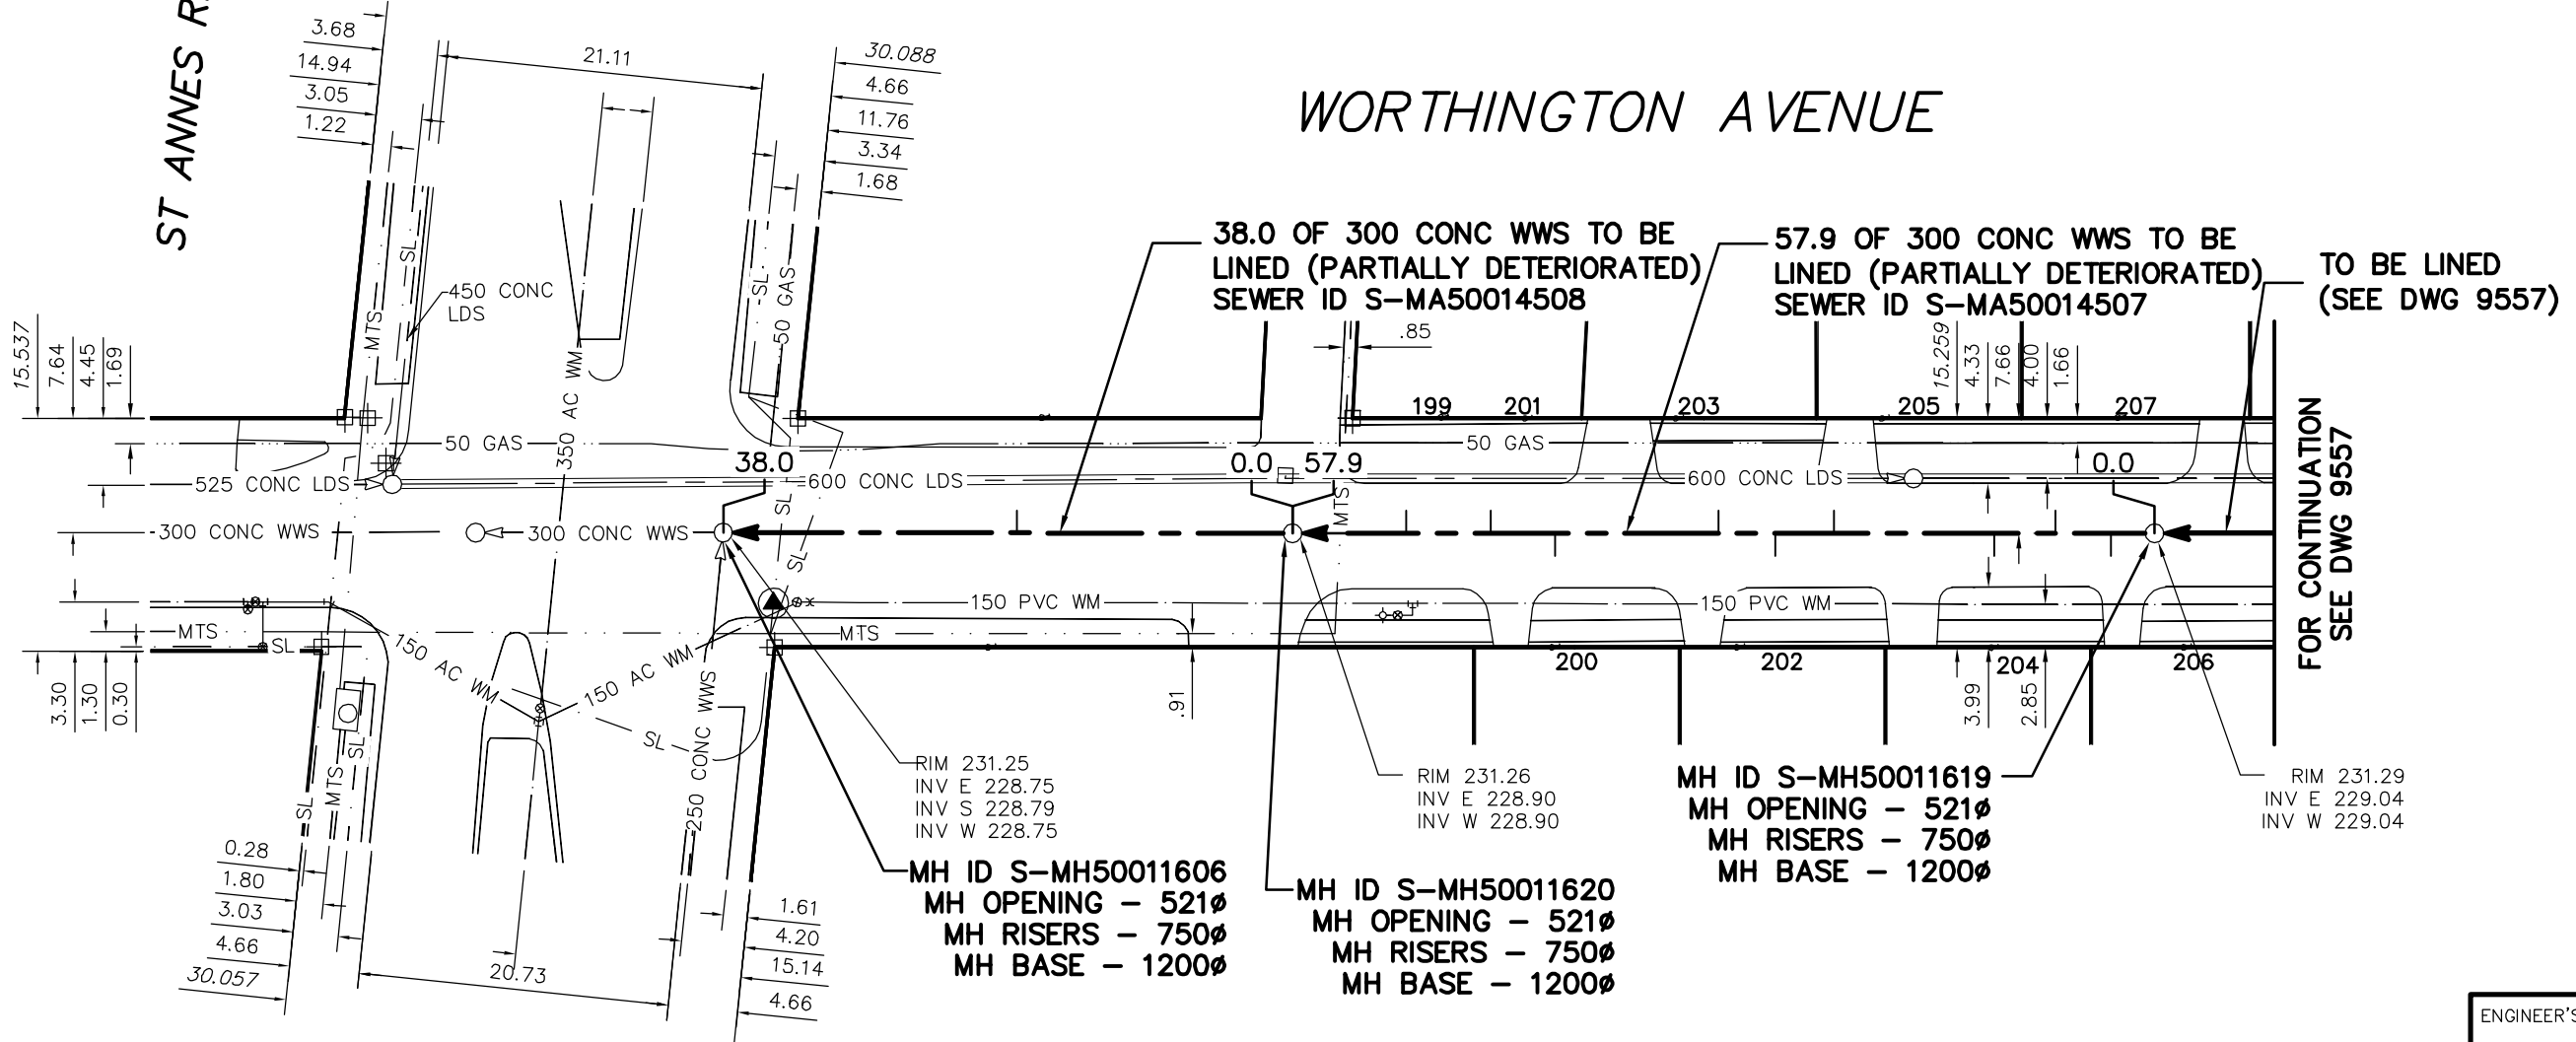

FOR CONTINUATION
SEE DWG 9557

SEWER JUNCTION INFORMATION FROM SEWER VIDEO INSPECTION SEWER ID S-MA50014508

DISTANCE FROM MH ID S-MH50011620			
18.4	W	150ø	NORTH CNI

SEWER JUNCTION INFORMATION FROM SEWER VIDEO INSPECTION SEWER ID S-MA50014507

DISTANCE FROM MH ID S-MH50011619			
2.9	W	150ø	SOUTH CN
6.6	W	150ø	NORTH JN
10.7	W	150ø	SOUTH CNI
21.4	W	150ø	NORTH JN
25.3	W	150ø	SOUTH CNI
29.1	W	150ø	NORTH JN
40.0	W	150ø	SOUTH CNI
44.3	W	150ø	NORTH CNI
49.9	W	150ø	NORTH CNI

ENGINEER'S SEAL

**ORIGINAL
SIGNED BY
S.R.J.
COURNOYER
11-03-18**

BID OPPORTUNITY No: 49-2011
FILENAME : 9556_9557.dwg
PLOT DATE : 2011 03 23

LEGEND:



METRIC
WHOLE NUMBERS INDICATE MILLIMETRES
DECIMALIZED NUMBERS INDICATE METRES

B.M. ELEV.	FIELD BOOK #	CITY OF WINNIPEG WATER AND WASTE ENGINEERING DIVISION		THE CITY OF WINNIPEG WATER AND WASTE DEPARTMENT	
POSTED TO LBIS		DESIGNED BY: SC	CHECKED BY: SC	2011 SEWER RENEWALS BY CIPP LINING, CONTRACT 14 WORTHINGTON AVENUE 2ND MH E OF ST ANNES ROAD TO MH AT ST ANNES ROAD (E R)	
		DRAWN BY: KB	APPROVED BY: KZ		
		HOR. SCALE: 1:500	RELEASED FOR CONSTRUCTION: KAS ZUREK	SHEET 78 OF 85	
		DATE: 2011 03 18	DATE: 11-03-22	CITY DRAWING NUMBER 9556	