


# WORTHINGTON AVENUE

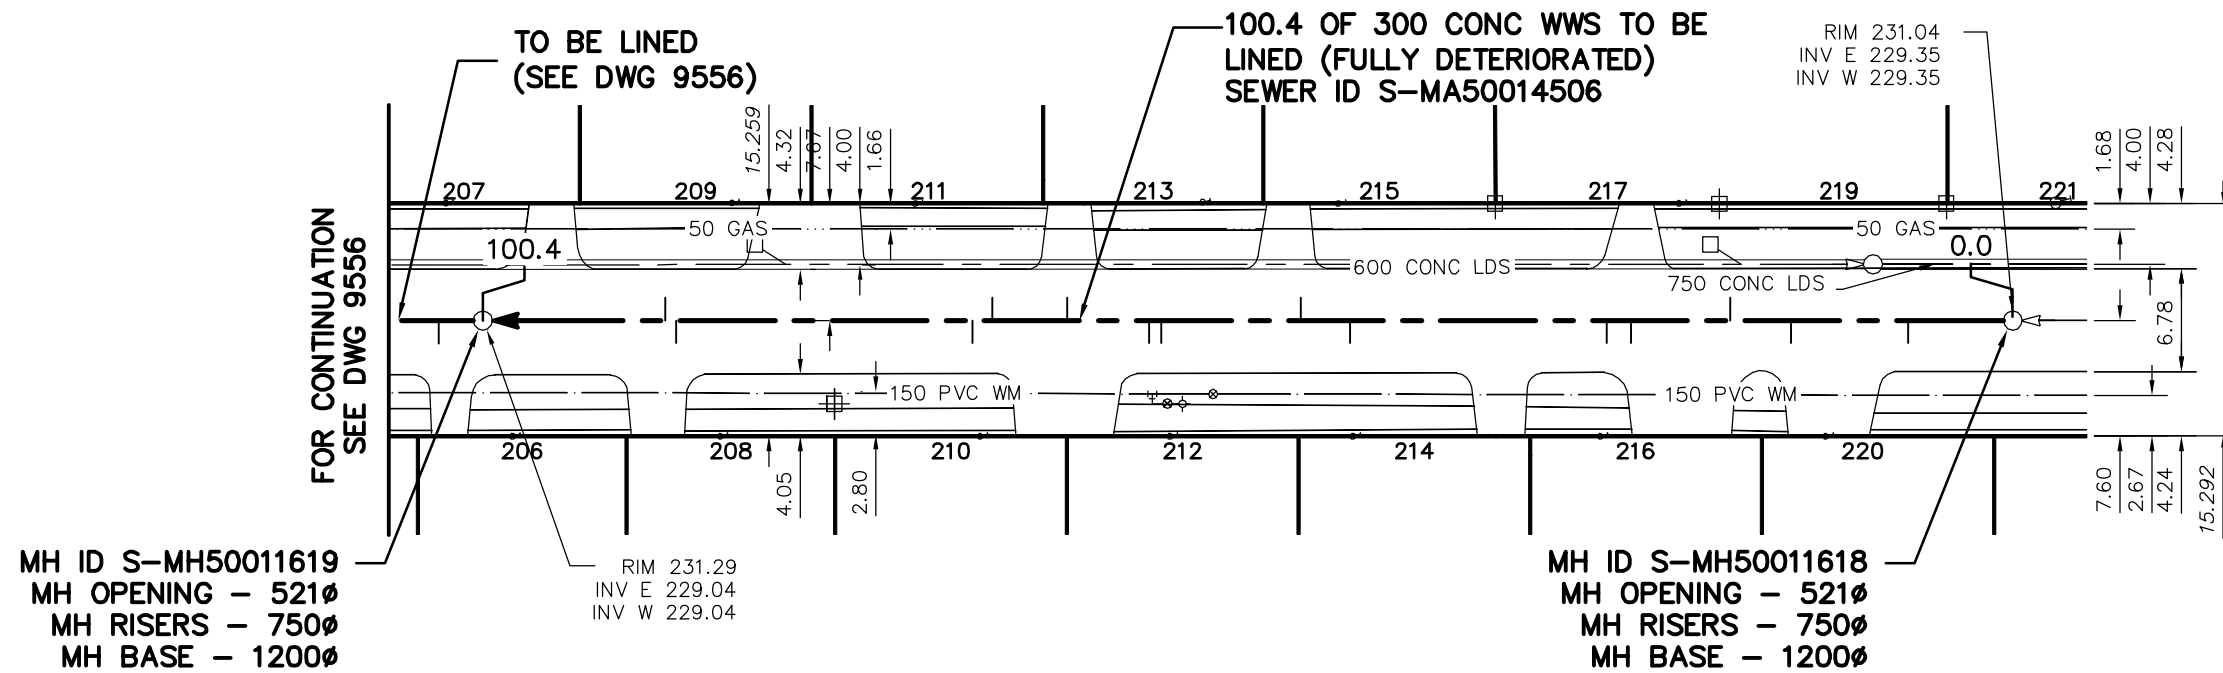

SEWER JUNCTION INFORMATION  
FROM SEWER VIDEO INSPECTION  
SEWER ID S-MA50014506

DISTANCE FROM MH ID S-MH50011618				
6.9	W	150Ø	SOUTH	CNI
14.6	W	150Ø	SOUTH	CNI
18.6	W	150Ø	NORTH	JN
25.1	W	150Ø	SOUTH	CNI
26.7	W	150Ø	SOUTH	JN
43.6	W	150Ø	SOUTH	CNI
46.8	W	150Ø	NORTH	JN
56.0	W	150Ø	SOUTH	CN
56.8	W	150Ø	SOUTH	JN
62.2	W	200Ø	NORTH	JN
67.1	W	150Ø	NORTH	JN
68.4	W	150Ø	SOUTH	CNI
87.9	W	200Ø	SOUTH	JN
88.6	W	150Ø	NORTH	JN

ENGINEER'S SEAL

**ORIGINAL  
SIGNED BY  
S.R.J.  
COURNOYER  
11-03-18**

BID OPPORTUNITY No: 49-2011

FILENAME : 9556\_9557.dwg

PLOT DATE : 2011 03 23

**LEGEND:**

52.0 | MEASUREMENT TO REPAIR FROM REFERENCE MH SHOWN THUS... 0.0

## METRIC

WHOLE NUMBERS INDICATE MILLIMETRES  
DECIMALIZED NUMBERS INDICATE METRES

B.M. ELEV.	FIELD BOOK #	<b>CITY OF WINNIPEG WATER AND WASTE ENGINEERING DIVISION</b>		<b>THE CITY OF WINNIPEG WATER AND WASTE DEPARTMENT</b>	
POSTED TO LBIS		DESIGNED BY: SC	CHECKED BY: SC	<b>2011 SEWER RENEWALS BY CIPP LINING, CONTRACT 14 WORTHINGTON AVENUE</b>	
		DRAWN BY: KB	APPROVED BY: KZ	<b>3RD MH E OF ST ANNES ROAD TO 2ND MH E OF ST ANNES ROAD</b>	
		HOR. SCALE: 1:500	RELEASED FOR CONSTRUCTION: KAS ZUREK	<b>SHEET 79 OF 85</b>	
		VERTICAL	DATE: 2011 03 18	<b>CITY DRAWING NUMBER 9557</b>	
NO. REVISIONS	DATE BY	DATE: 2011 03 18	DATE: 11-03-22		