




WORTHINGTON AVENUE

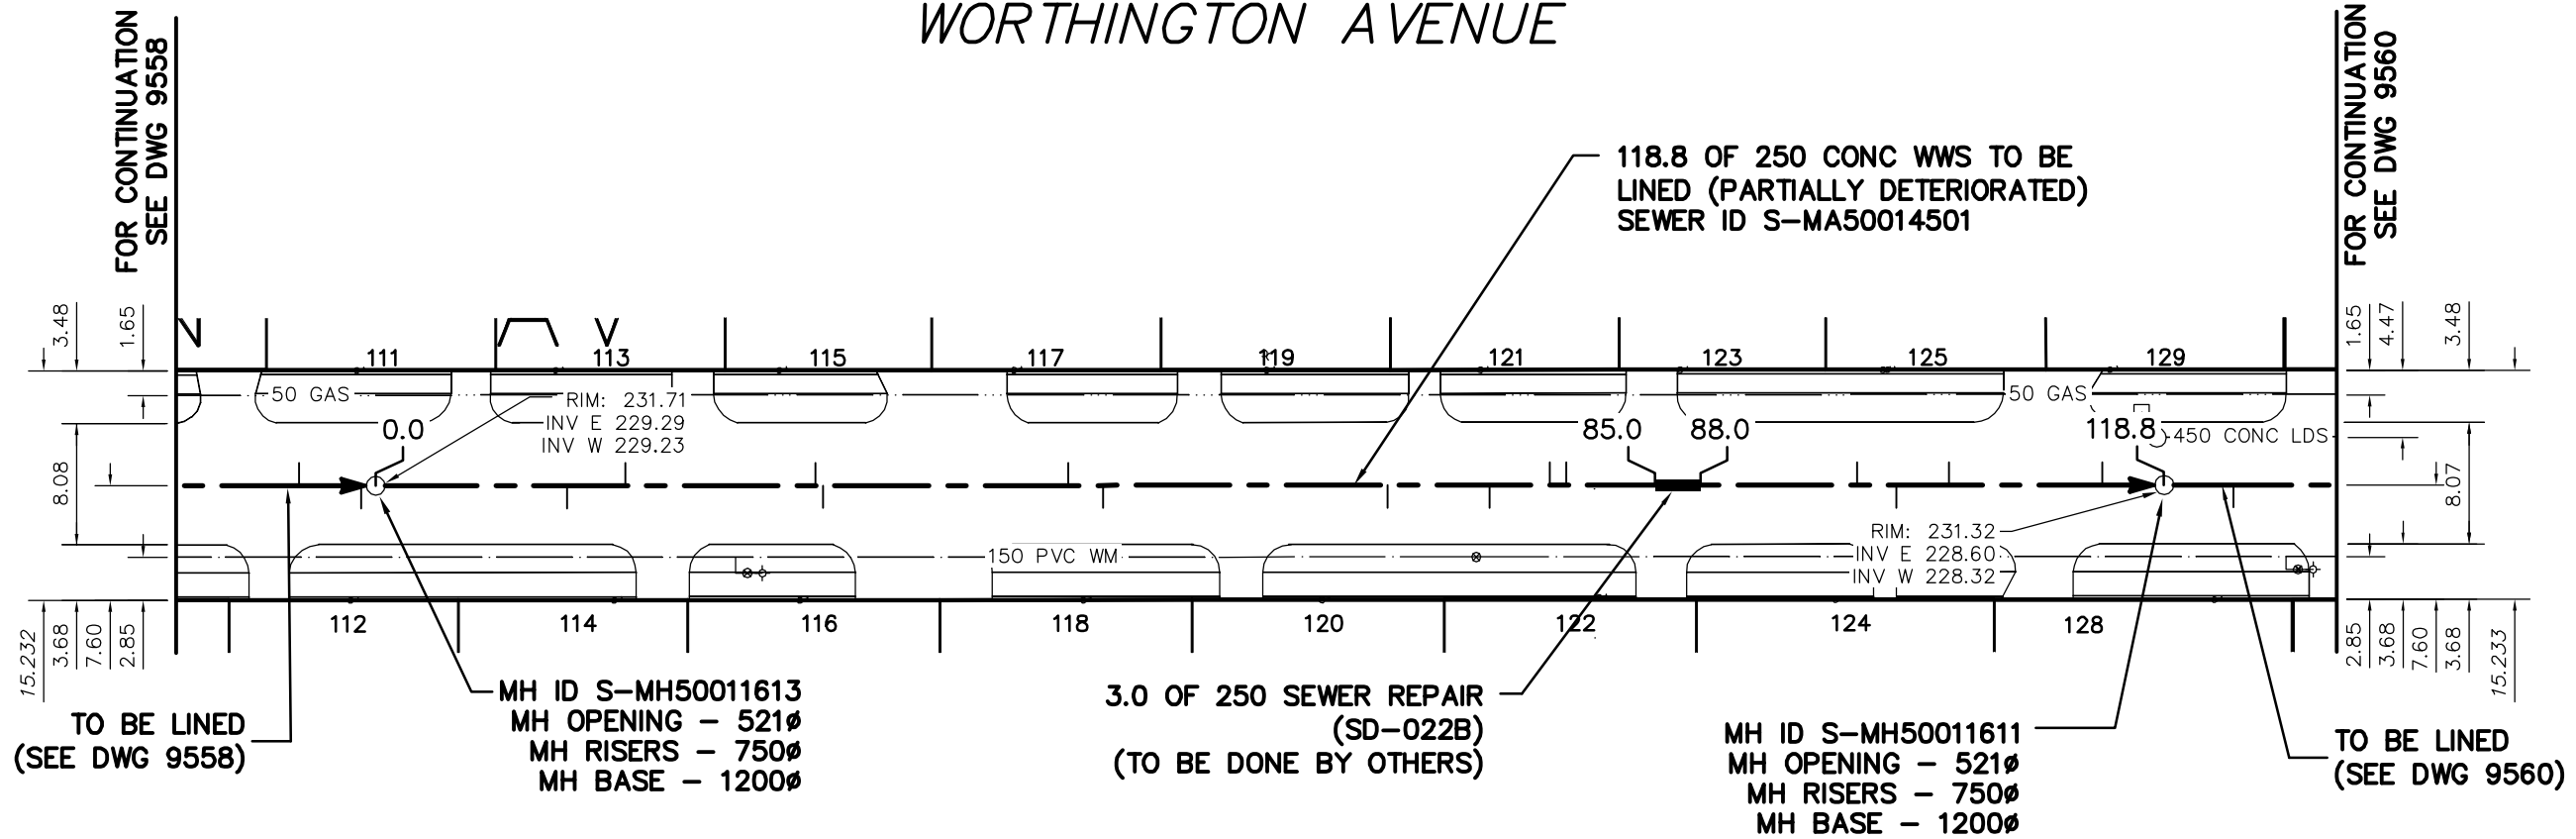

TO BE LINED
(SEE DWG 9558)

MH ID S-MH50011613
MH OPENING - 521Ø
MH RISERS - 750Ø
MH BASE - 1200Ø

3.0 OF 250 SEWER REPAIR
(SD-022B)
(TO BE DONE BY OTHERS)

MH ID S-MH50011611
MH OPENING - 521Ø
MH RISERS - 750Ø
MH BASE - 1200Ø

TO BE LINED
(SEE DWG 9560)

SEWER JUNCTION INFORMATION FROM SEWER VIDEO INSPECTION SEWER ID S-MA50014501				
DISTANCE FROM MH ID S-MH50011613				
12.70	E	200Ø	SOUTH	JN
16.60	E	200Ø	NORTH	JN
29.20	E	150Ø	NORTH	JN
29.70	E	150Ø	SOUTH	JN
46.00	E	150Ø	SOUTH	JN
48.30	E	150Ø	SOUTH	JN
74.00	E	150Ø	SOUTH	JN
78.00	E	150Ø	NORTH	JN
79.10	E	150Ø	NORTH	JN
98.40	E	150Ø	SOUTH	JN
101.00	E	150Ø	SOUTH	JN
104.50	E	150Ø	NORTH	JN
114.70	E	150Ø	SOUTH	JN

ENGINEER'S SEAL

**ORIGINAL
SIGNED BY
S.R.J.
COURNOYER
11-03-18**

BID OPPORTUNITY No: 49-2011
FILENAME : 9559_9561.dwg
PLOT DATE : 2011 03 23

LEGEND:
52.0 | MEASUREMENT TO REPAIR FROM REFERENCE MH SHOWN THUS... | 0.0

METRIC

WHOLE NUMBERS INDICATE MILLIMETRES
DECIMALIZED NUMBERS INDICATE METRES

B.M. ELEV.	FIELD BOOK #:	CITY OF WINNIPEG WATER AND WASTE ENGINEERING DIVISION		THE CITY OF WINNIPEG WATER AND WASTE DEPARTMENT	
POSTED TO LBS		DESIGNED BY: SC	CHECKED BY: SC	2011 SEWER RENEWALS BY CIPP LINING, CONTRACT 14 WORTHINGTON AVENUE	
		DRAWN BY: RS	APPROVED BY: KZ	1ST MH E OF FITZPATRICK ROAD TO 2ND MH E OF FITZPATRICK ROAD	
		HOR. SCALE: 1:500	RELEASED FOR CONSTRUCTION: KAS ZUREK	SHEET 81 OF 85	
		VERTICAL	DATE: 2011 03 18	CITY DRAWING NUMBER 9559	
NO. REVISIONS	DATE BY	DATE: 2011 03 18	DATE: 11-03-22		