


WORTHINGTON AVENUE

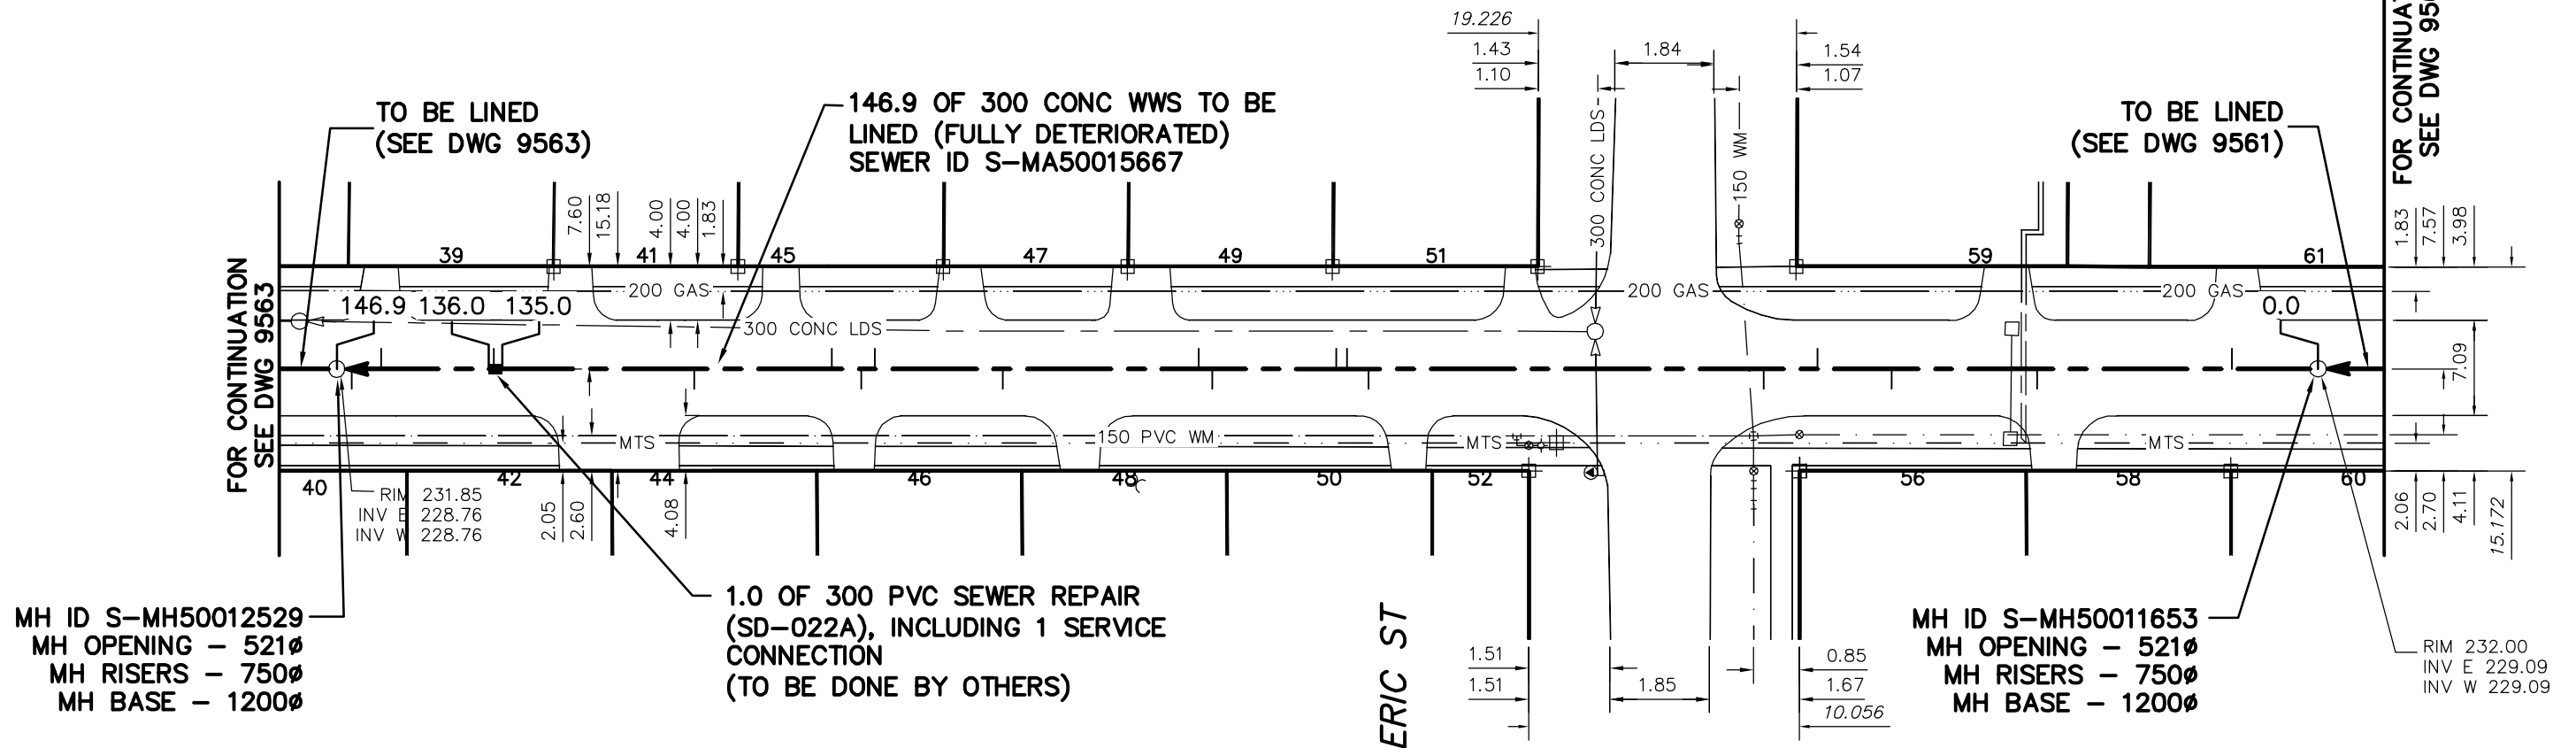

SEWER JUNCTION INFORMATION
 FROM SEWER VIDEO INSPECTION
 SEWER ID S-MA50015667

DISTANCE FROM MH ID S-MH50011653				
6.4	W	150Ø	NORTH	CX
20.9	W	150Ø	SOUTH	CNI
31.7	W	150Ø	SOUTH	CN
37.2	W	150Ø	NORTH	JN
41.2	W	150Ø	SOUTH	JN
70.6	W	150Ø	SOUTH	CNI
72.2	W	150Ø	NORTH	JN
73.0	W	150Ø	NORTH	CXI
82.2	W	150Ø	SOUTH	CN
83.2	W	150Ø	NORTH	CXI
97.8	W	150Ø	SOUTH	CNI
107.3	W	150Ø	NORTH	CNI
108.3	W	150Ø	SOUTH	CXI
110.5	W	150Ø	NORTH	CNI
120.7	W	150Ø	SOUTH	CNI
135.6	W	150Ø	NORTH	CNI
144.0	W	150Ø	NORTH	CNI
146.2	W	150Ø	SOUTH	JN

ENGINEER'S SEAL

**ORIGINAL
 SIGNED BY
 S.R.J.
 COURNOYER
 11-03-18**

BID OPPORTUNITY No: 49-2011
 FILENAME : 9562_9563.dwg
 PLOT DATE : 2011 03 23

LEGEND:
 52.0 | MEASUREMENT TO REPAIR FROM REFERENCE MH SHOWN THUS...

METRIC

WHOLE NUMBERS INDICATE MILLIMETRES
 DECIMALIZED NUMBERS INDICATE METRES

B.M. ELEV.	FIELD BOOK #:	CITY OF WINNIPEG WATER AND WASTE ENGINEERING DIVISION	 THE CITY OF WINNIPEG WATER AND WASTE DEPARTMENT	2011 SEWER RENEWALS BY CIPP LINING, CONTRACT 14 WORTHINGTON AVENUE 2ND MH W OF FITZPATRICK ROAD TO 1ST MH W OF ERIC STREET	SHEET 84 OF 85 CITY DRAWING NUMBER 9562
POSTED TO LBS		DESIGNED BY: SC	CHECKED BY: SC		
		DRAWN BY: RS	APPROVED BY: KZ		
		HOR. SCALE: 1:500	RELEASED FOR CONSTRUCTION: KAS ZUREK		
		VERTICAL:	DATE: 2011 03 18		
NO. REVISIONS	DATE	BY	DATE: 11-03-22		