



Drawing Title: **PARK PATH CRUSHED LIMESTONE** Drawing No: **SCD-645**

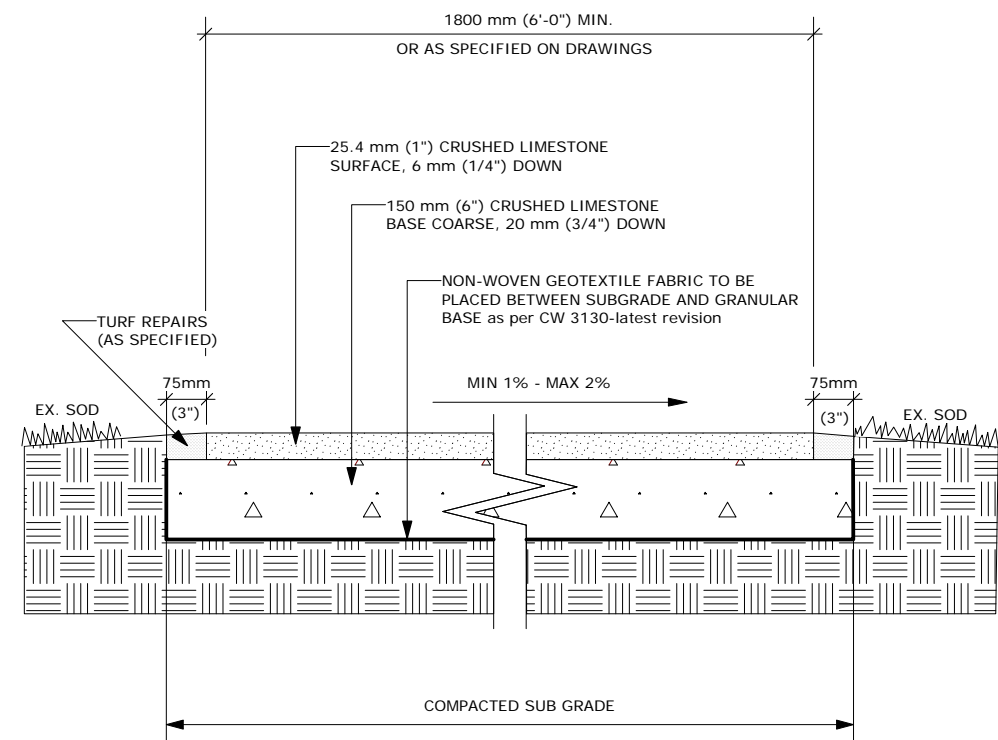

REVISION: 1  
DATE: January 12, 2012  
SCALE: NTS  
DRAWN BY: SP

The City of Winnipeg  
Planning, Property and Development Department  
Planning and Land Use Division  
Unit 15 - 30 Fort Street, Winnipeg, MB, R3C 4X5


Drawing Title: **BILINGUAL PARK SIGN w/ ADDRESS** Drawing No: **SCD-720**

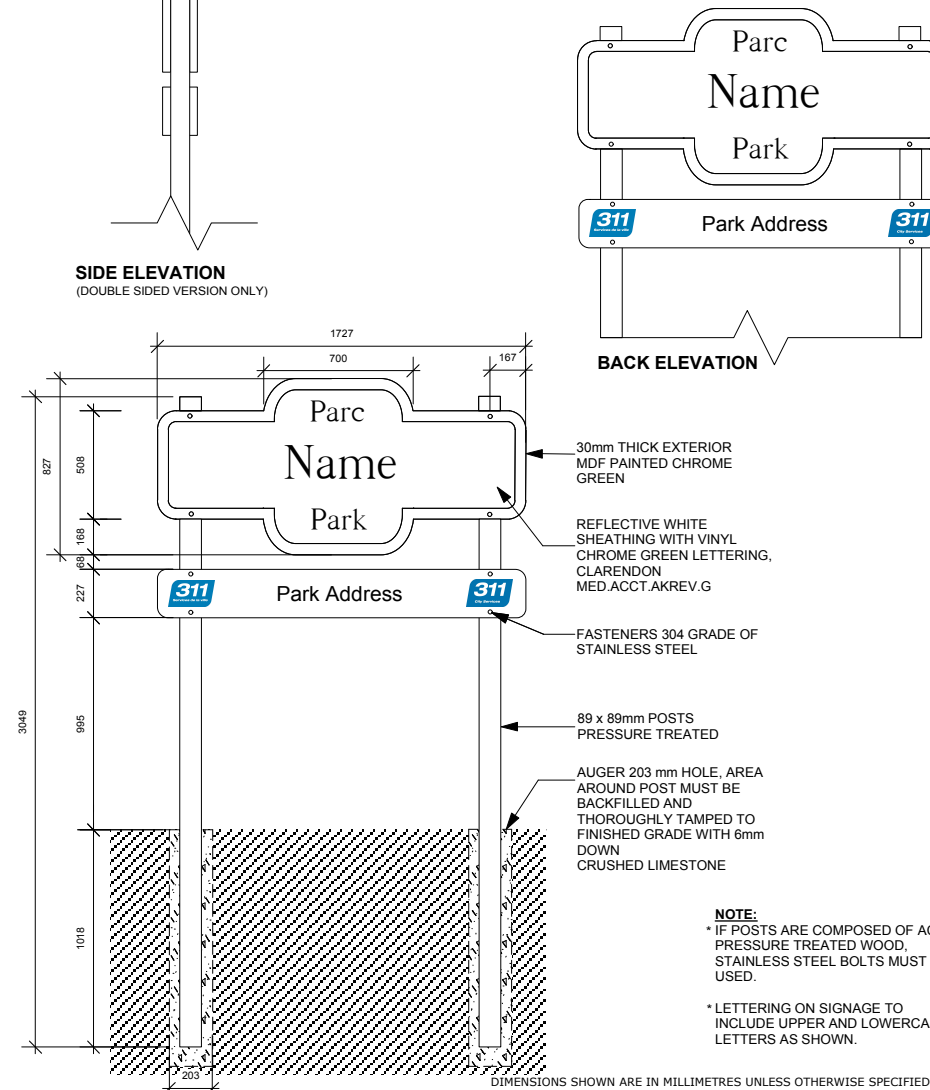

DATE: May 2011  
SCALE: N.T.S.  
DRAWN BY: ST/HF

The City of Winnipeg  
Planning, Property and Development Department  
Parks, Waterways & Community Initiatives Division  
Unit 15 - 30 Fort Street, Winnipeg, MB, R3C 4X5


Drawing Title: **Engineered Wood Fibre Safety Surfacing Drainage Diagram** Drawing No: **SCD-650**

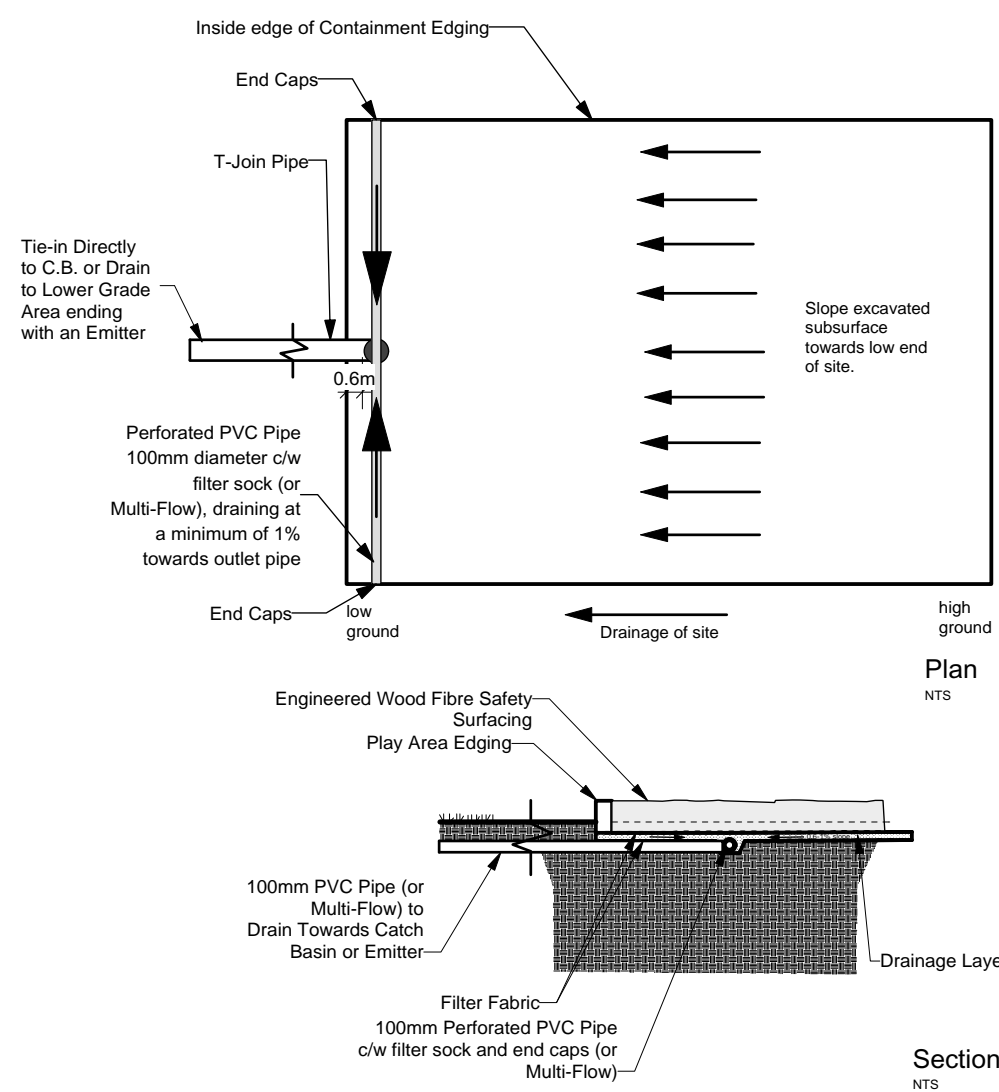

REVISION: 1  
DATE: January 12, 2012  
SCALE: NTS  
DRAWN BY: SP


The City of Winnipeg  
Planning, Property and Development Department  
Planning and Land Use Division  
Unit 15 - 30 Fort Street, Winnipeg, MB, R3C 4X5

Drawing Title: **Single Timber Edging With Cap** Drawing No: **SCD-651**

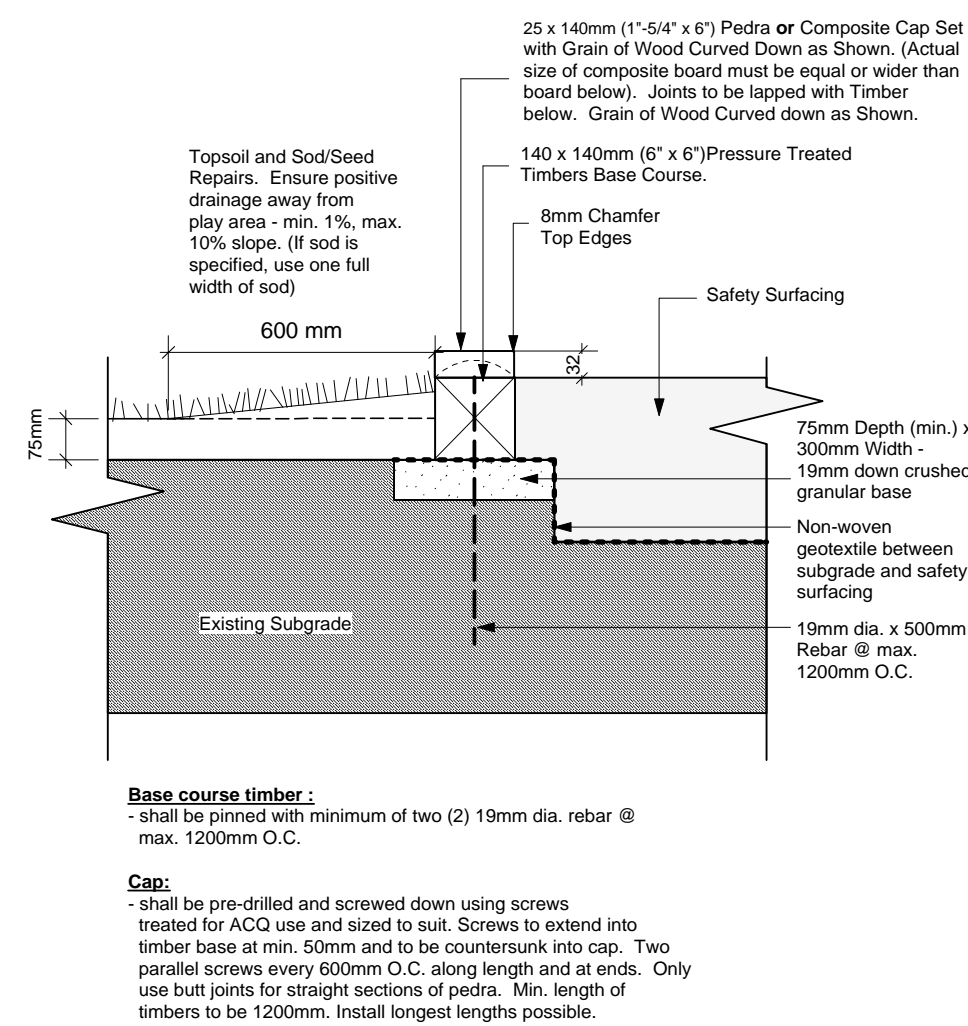

REVISION: 1  
DATE: January 12, 2012  
SCALE: NTS  
DRAWN BY: SP

The City of Winnipeg  
Planning, Property and Development Department  
Planning and Land Use Division  
Unit 15 - 30 Fort Street, Winnipeg, MB, R3C 4X5

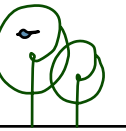

**David Wagner Associates Inc.**  
4 - 430 River Avenue Winnipeg, Manitoba, R3L 0C6 (204) 452-2426

LANDSCAPE ARCHITECTURE • URBAN DESIGN • GOLF COURSE ARCHITECTURE

NOTES  
Location of underground structures as shown are based on the best information available but no guarantee is given that all existing utilities are shown or that the given locations are exact. Confirmation of existence and exact location of all services must be obtained from the individual utilities before proceeding with construction.

DO NOT SCALE - DRAWING PLOT MAY NOT BE AT 100%



NO.	REVISION	DATE	BY
8	99.5% Revisions	1997/12	EW
7	99% Design	3109/12	EW
6	90% Design	0209/11	EW
5	66% Design	1909/11	EW
4	Revised Master Plan	2507/11	EW
3	Master Plan	1307/11	EW
2	Preliminary Master Plan	3006/11	EW
1	Concept Plans	0606/11	EW



**Mountbatten Park**  
3191 St. Mary's Road  
Winnipeg, MB

DRAWN BY: EW	DATE: 2 September, 2011
APPROVED BY: DW	SCALE: As Shown

Details 1

PROJECT NO: 1103	SHEET NO: L6	REVISION NO: 0
------------------	--------------	----------------