


B SIZE - 279mm x 432mm

LAST SAVE: 2012/02/24 - 7:30am  
 PATH: M:\508042\4ENG\48&C\DD - General DWG\1-0164L-A0035-001-00.dwg

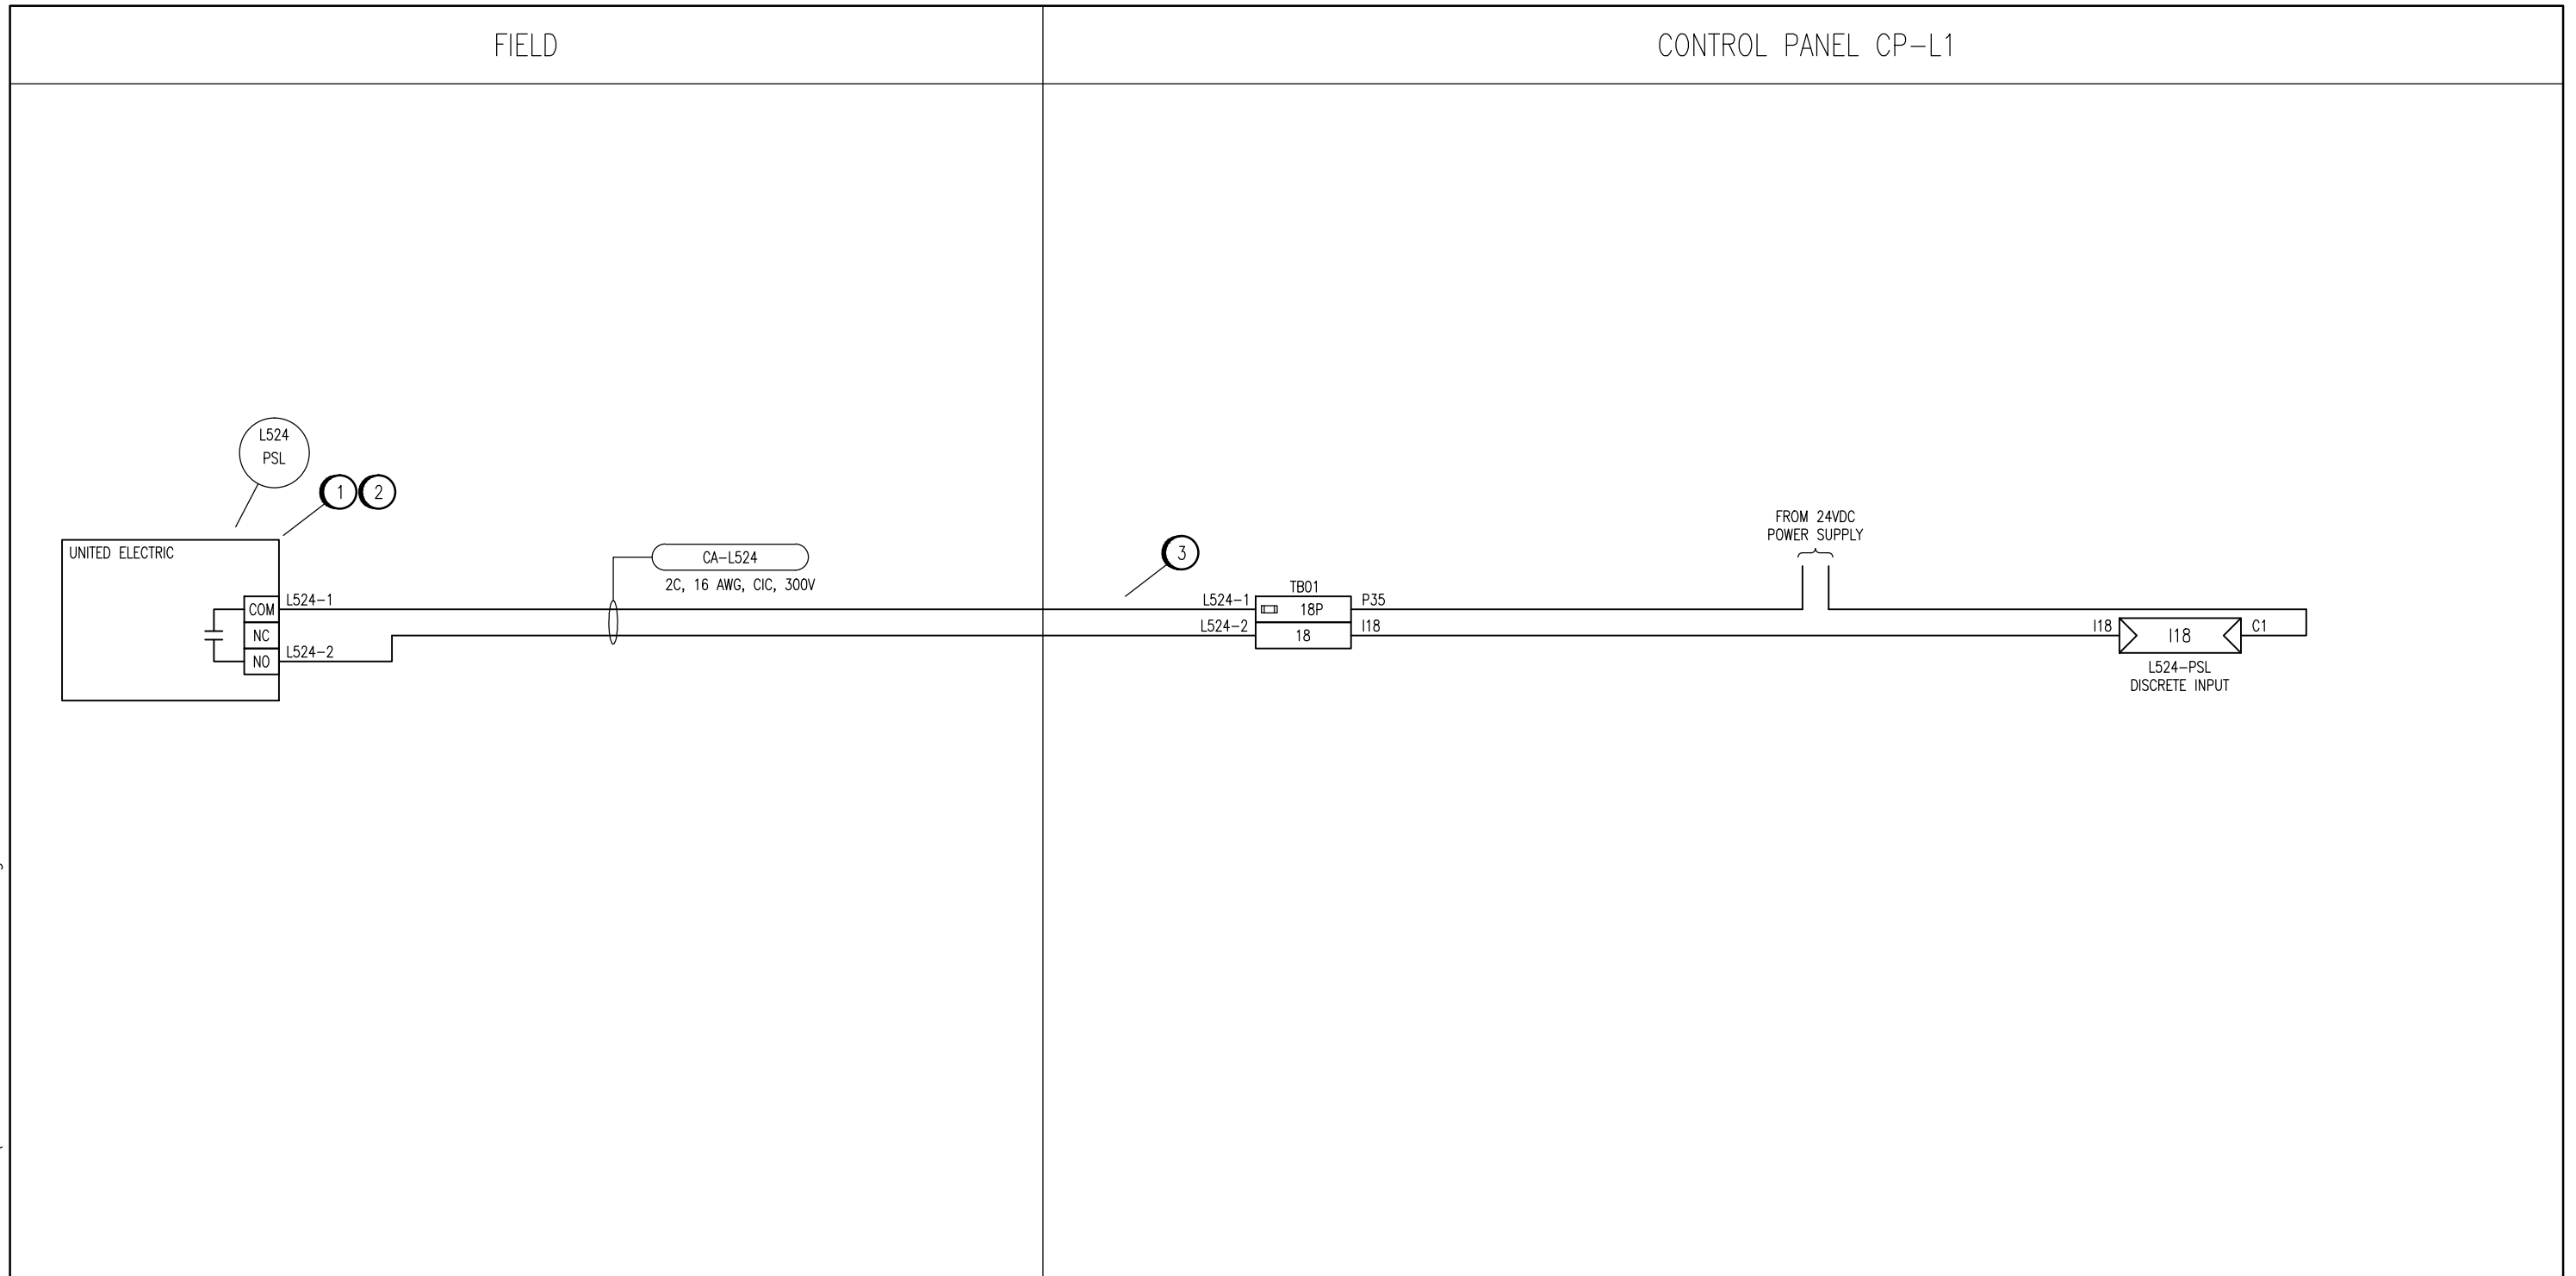

**CONSTRUCTION NOTES**

- ① REUSE EXISTING PRESSURE SWITCH
- ② PROVIDE LAMACOID
- ③ PROVIDE NEW CONDUIT AND WIRING



<b>SNC-LAVALIN</b>				
00	ISSUED FOR TENDER, BID OPP. 907-2011	2012/02/23	VE	CJR
NO.	REVISIONS	DATE	DESIGN	CHECK

**SNC-LAVALIN INC.**  
 148 Nature Park Way  
 Winnipeg, MB, Canada R3P 0X7  
 204-786-8080

DESIGNED BY: V. ELIMBAN	CHECKED BY: C. REIMER
DRAWN BY: MJ. PERSSON	APPROVED BY: C. REIMER
SCALE: NTS	DATE: 2011/10/19
RELEASED FOR CONSTRUCTION	
BY: K. R. ZUREK	DATE: 2012/02/23
CONSULTANT NO.: 508042-0000-48DD-0035	

ENGINEER'S SEAL

ORIGINAL DRAWING  
 SEALED BY:  
 C. J. REIMER  
 SNC-LAVALIN  
 MEMBER # 21968  
 2012/02/23  
 REV. 00

**THE CITY OF WINNIPEG**  
 WATER AND WASTE DEPARTMENT

MONTCALM WASTEWATER PUMPING STATION  
 2011 UPGRADES  
 LOOP DIAGRAM  
 INSTRUMENT AIR PRESSURE  
 L524-PSL

CITY DRAWING NUMBER	SHEET	REV.	SIZE
1-0164L-A0035	001	00	B