


LAST SAVE: 2012/02/23 - 2:43pm
 PATH: M:\508042\ENGR\47ELE\DD - General DWG\1-0164L-E0020-002-00.dwg

1-0164L-E0020-001	3-LINE DIAGRAM
1-0164L-E0021	CONNECTION DIAGRAM
DRAWING NUMBER	REFERENCE DRAWINGS

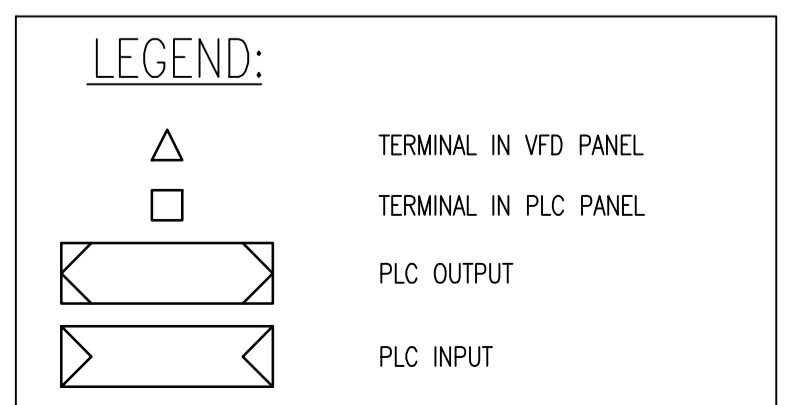

00	ISSUED FOR TENDER, BID OPP. 907-2011	2011/11/04	BC	CJR
NO.	REVISIONS	DATE	DESIGN	CHECK

SNC-Lavalin Inc. 148 Nature Park Way Winnipeg, MB, Canada R3P 0X7 204-786-8080		ENGINEER'S SEAL ORIGINAL DRAWING SEALED BY: C. J. REIMER SNC-Lavalin MEMBER #21968 2012/02/23 REV. 00
DESIGNED BY: B. CLEVEN DRAWN BY: S. FUNK SCALE: NTS DATE: 2011/10/03 CONSULTANT NO.: 508042-0000-47DD-0120	CHECKED BY: C. REIMER APPROVED BY: C. REIMER RELEASED FOR CONSTRUCTION BY: K. R. ZUREK DATE: 2012/02/23	CITY DRAWING NUMBER 1-0164L-E0020

THE CITY OF WINNIPEG WATER AND WASTE DEPARTMENT		
MONTCALM WASTEWATER PUMPING STATION 2011 UPGRADES MOTOR STARTER SCHEMATIC VFD-P-L2 WASTEWATER LIFT PUMP		
CITY DRAWING NUMBER	SHEET	REV.
1-0164L-E0020	002	00
SIZE	A1	