



**SEWER JUNCTION INFORMATION  
FOR SEWER ID MA60002345**


REFERENCE—METERS NORTH OF MANHOLE MH60001722

DIST. FROM REF. MANHOLE	JUNCTION DIA.	CLOCK REF.	SERVICE TYPE	DESCRIPTION
1.2	150	10	JN	CAPPED
3.2	150	12	CX	ADJ B & H

**FAIRMONT ROAD**

REFERENCE—METERS SOUTH OF MANHOLE MH60001723

DIST. FROM REF. MANHOLE	JUNCTION DIA.	CLOCK REF.	SERVICE TYPE	DESCRIPTION
5.7	150	10	JN	—
15.2	150	02	CNI	—
16.7	150	12	JN	CAPPED
22.7	150	10	JN	—
31.7	150	02	CNI	—
41.0	150	10	JN	CAPPED
47.1	150	02	JN	—
60.9	150	10	JN	—
66.5	150	11	CN	—
71.6	150	11	JN	CAPPED
73.1	150	02	JN	—
82.0	150	02	CN	—
87.6	150	02	JN	—
94.6	150	10	JN	—
96.1	150	10	JN	—
97.7	150	02	JN	CAPPED

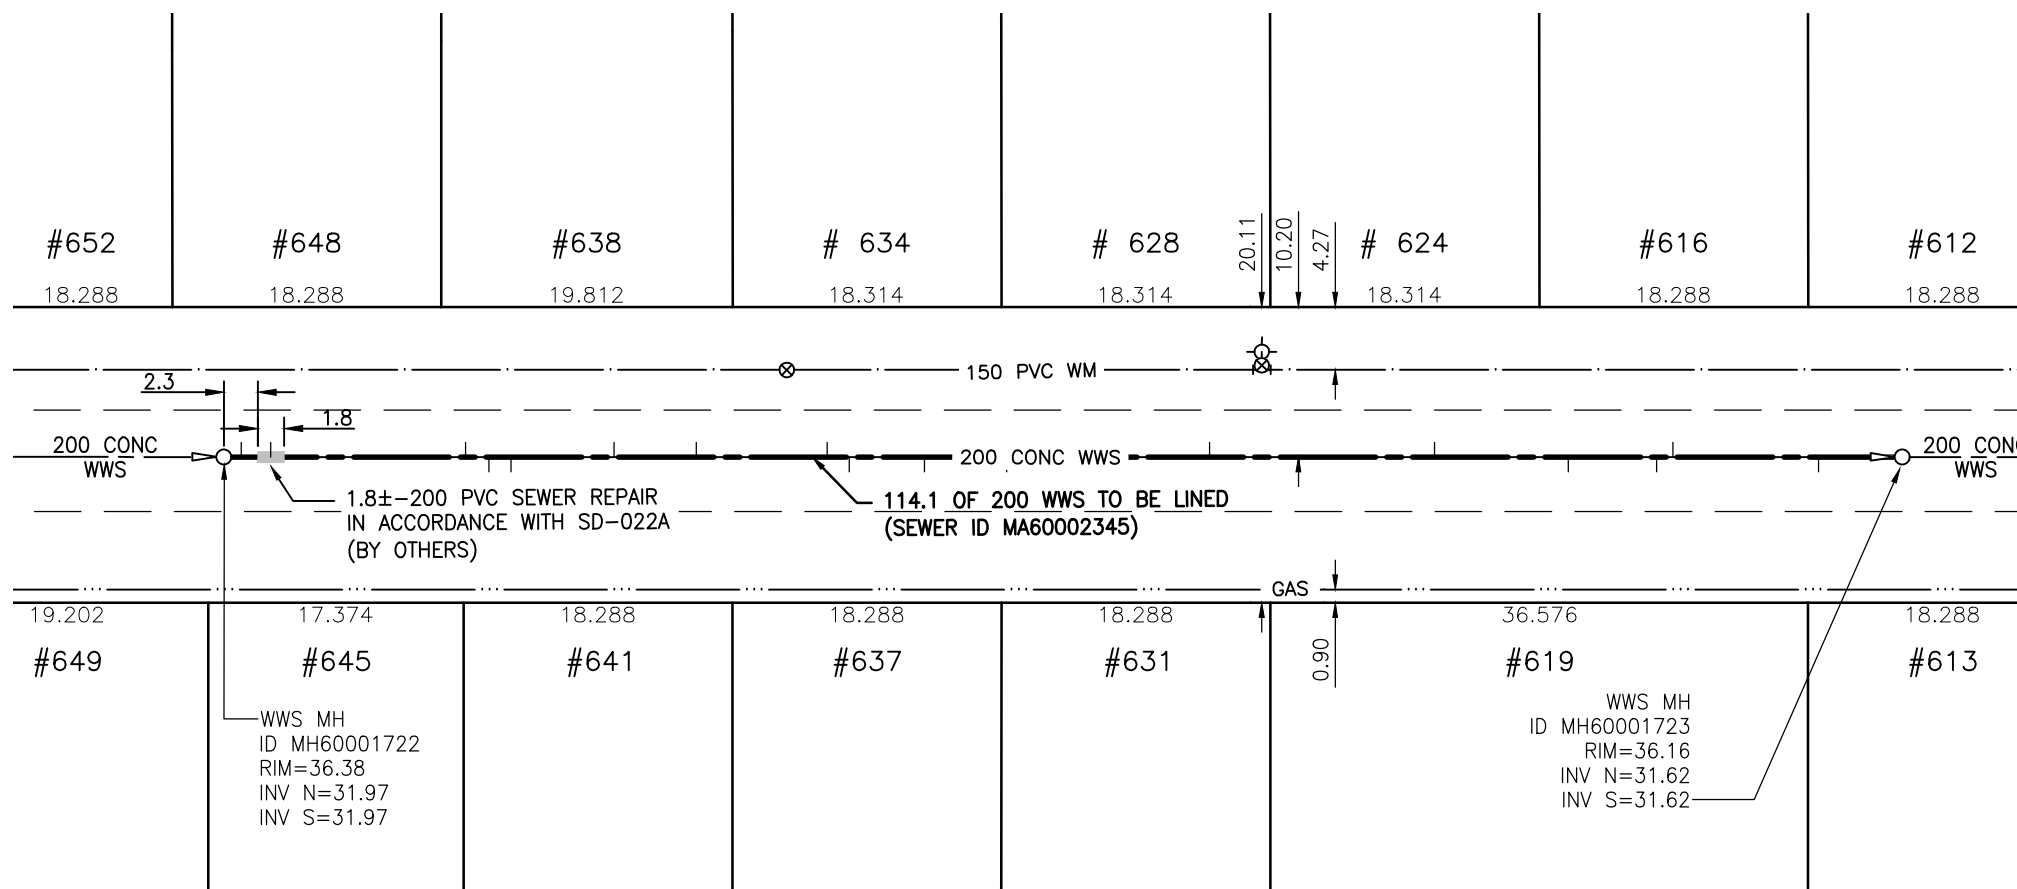

ALL JUNCTION INFORMATION  
BASED ON CCTV INSPECTION



**WARNING**

IF POWER EQUIPMENT OR EXPLOSIVES ARE TO BE USED FOR EXCAVATION ON THIS PROJECT THE CONTRACTOR MUST:

- 1) NOTIFY THE GAS COMPANY OF THE PROPOSED LOCATION OF EXCAVATION.
- 2) TAKE PRECAUTION TO AVOID DAMAGE TO GAS COMPANY INSTALLATIONS.

SEE PROVINCIAL REGULATION 140/92 FOR DETAILS

**METRIC**

WHOLE NUMBERS INDICATE MILLIMETRES  
DECIMALIZED NUMBERS INDICATE METRES

BENCH MARK: UNSTABLE — S.E. Cor.  
Coventry Rd. & Eldridge Ave. Tblt. in S. Conc.  
foundation of No. 663 Coventry Rd., 0.6 m E.  
of S.W. Cor. of house & 0.3 m below stucco.



Certificate of Authorization

Stantec Consulting Ltd.

No. 1301 Date: \_\_\_\_\_

**BID OPPORTUNITY 927-2011**

LOCATION APPROVED  
UNDERGROUND STRUCTURES

B.M. 19-016  
ELEV. 236.866m

SUPV. U/G STRUCTURES COMMITTEE DATE

NOTE:  
LOCATION OF UNDERGROUND STRUCTURES AS SHOWN ARE BASED ON THE BEST INFORMATION AVAILABLE BUT NO GUARANTEE IS GIVEN THAT ALL EXISTING UTILITIES ARE SHOWN OR THAT THE GIVEN LOCATIONS ARE EXACT. CONFIRMATION OF EXISTENCE AND EXACT LOCATION OF ALL SERVICES MUST BE OBTAINED FROM THE INDIVIDUAL UTILITIES BEFORE PROCEEDING WITH CONSTRUCTION.

NO.	REVISIONS	DATE	BY



**Stantec Consulting Ltd.**

905 Waverley Street, Winnipeg, Manitoba  
Tel 204-489-5900 Fax 204-453-9012

DESIGNED BY	J.K.H.	CHECKED BY	W.A.B.
DRAWN BY	K.R.	APPROVED BY	H.A.K.
HOR. SCALE:	1:500	RELEASED FOR CONSTRUCTION:	
VERTICAL:	N/A	DATE	2011.09.30

ENGINEER'S SEAL

CONSULTANT DRAWING NO.  
**C-102**



**THE CITY OF WINNIPEG  
WATER AND WASTE DEPARTMENT**

**2011 SEWER RENEWALS  
BY CIPP LINING - CONTRACT 21  
FAIRMONT ROAD  
1ST MH N. OF ELDRIDGE AV. TO  
2ND MH N. OF ELDRIDGE AV.**

SHEET OF	<b>5</b> OF <b>119</b>
CAD FILE DRAWING NUMBER	13220c-101-766.dwg
CITY DRAWING NUMBER	<b>9771</b>

\\CD1201-F02\work\_group\1112\active\111213220\drawing\402\_design\sheet\_files\13220c-101-766.dwg  
 Date: 2011-12-19 3:45pm Login: Ammeter, Wes