


**SEWER JUNCTION INFORMATION
FOR SEWER ID MA20005053**

REFERENCE—METERS WEST OF MANHOLE MH20004631

DIST. FROM REF. MANHOLE	JUNCTION DIA.	CLOCK REF.	SERVICE TYPE	DESCRIPTION
1.4	150	10	CX	FRACTURES IN ADJ. SEWER
13.4	150	09	CN	—
15.1	150	10	JN	CAPPED
30.6	150	11	JN	—
50.2	150	11	CN	—
68.7	150	11	CNI	LIVE
88.0	150	09	CNI	LIVE
92.6	150	09	CN	—
93.5	150	09	JN	CAPPED

ALL JUNCTION INFORMATION
BASED ON CCTV INSPECTION

ASHCROFT POINT

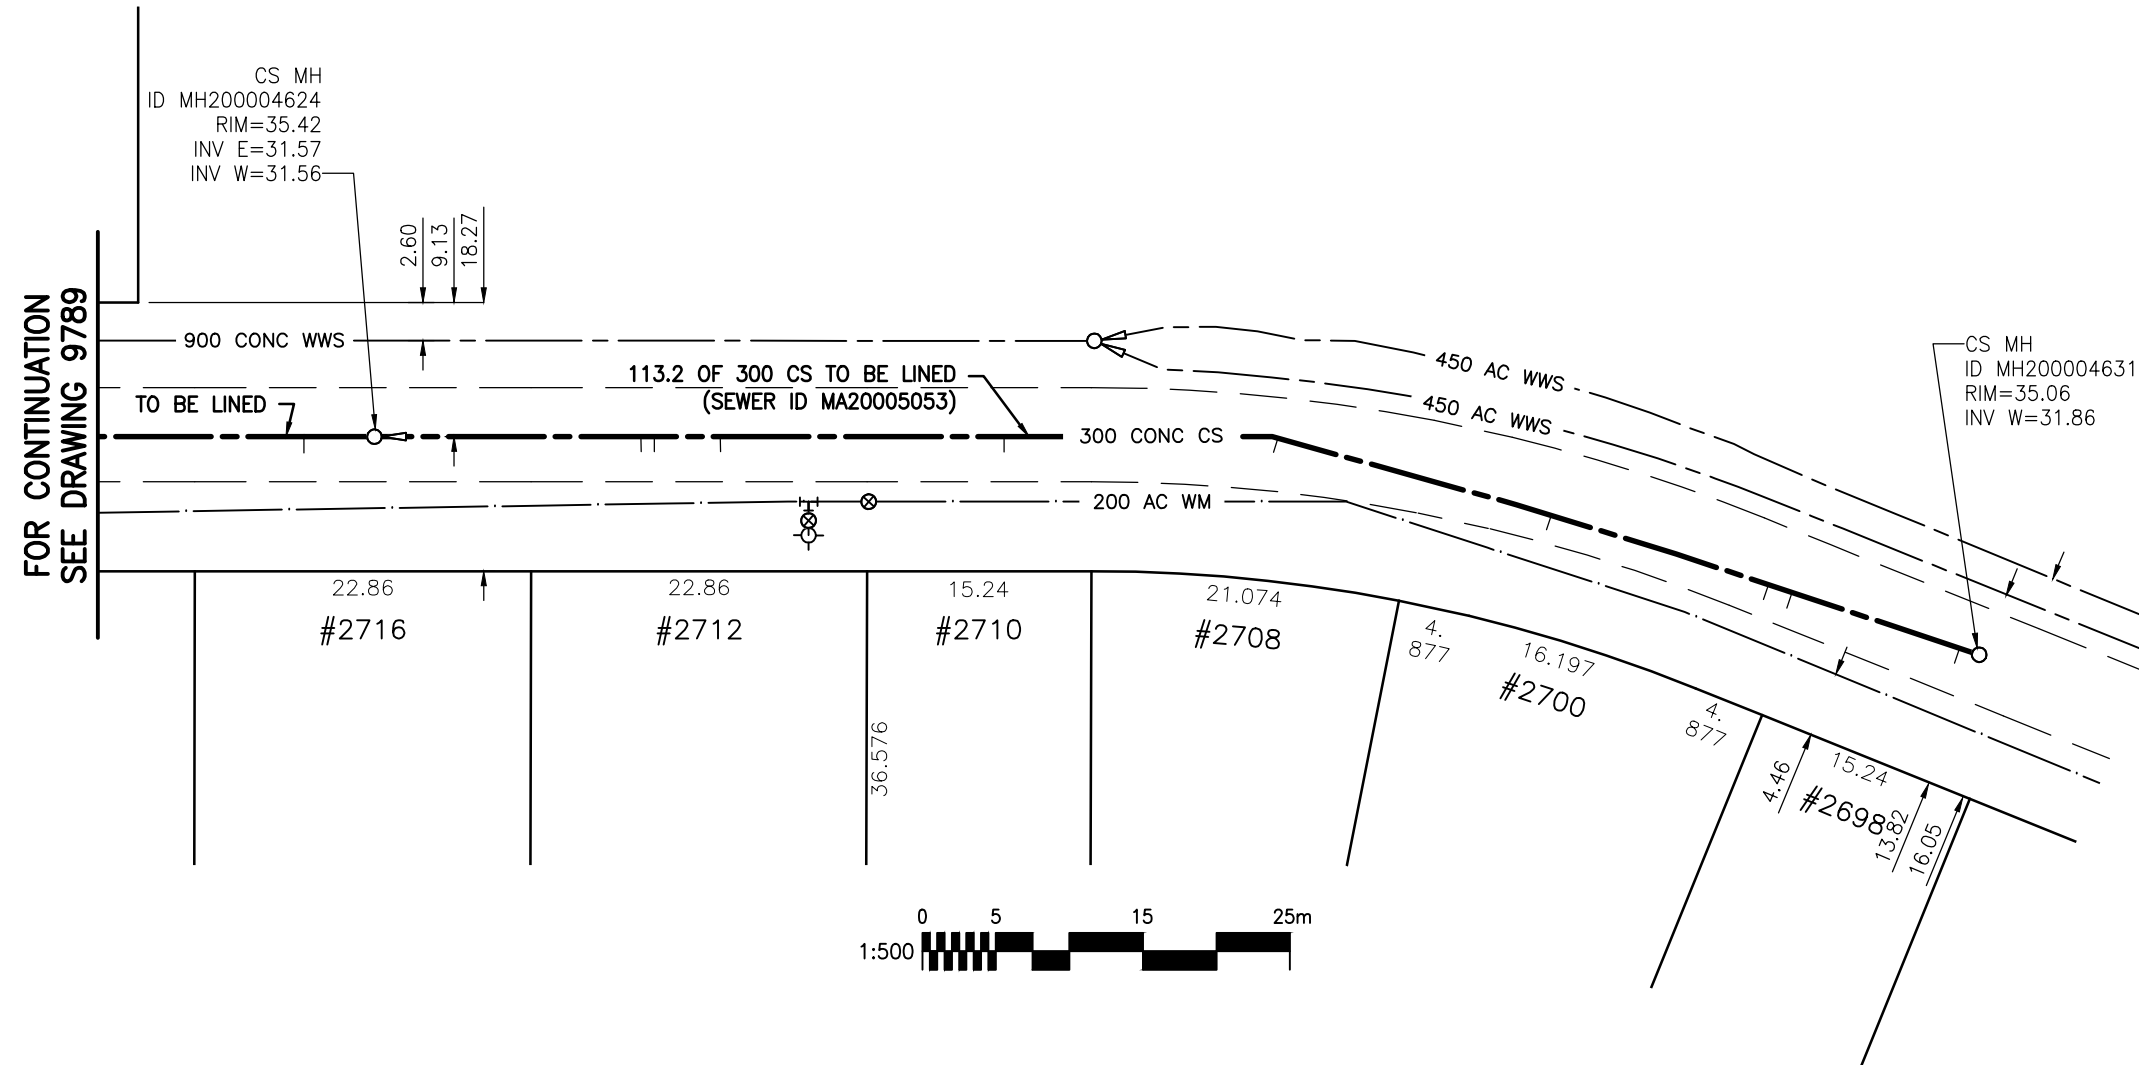

WARNING

IF POWER EQUIPMENT OR EXPLOSIVES ARE TO BE USED FOR EXCAVATION ON THIS PROJECT THE CONTRACTOR MUST:

- 1) NOTIFY THE GAS COMPANY OF THE PROPOSED LOCATION OF EXCAVATION.
- 2) TAKE PRECAUTION TO AVOID DAMAGE TO GAS COMPANY INSTALLATIONS.

SEE PROVINCIAL REGULATION 140/92 FOR DETAILS

BENCH MARK: 83R503 — N.W. Assiniboine Ave. & Glendale Blvd., Tblt. on top of 0.05 m dia x 2.4 m iron pipe, 8.6 m W. of W. wall produced from the S. of No. 2748 Assiniboine Ave. No. 13.4 m S. of N. wall of No. 120 Glendale Blvd., or 5.4 m E. of W.L. Glendale Blvd. & 1.3 m N. of N.L. Assiniboine Ave.

METRIC

WHOLE NUMBERS INDICATE MILLIMETRES
DECIMALIZED NUMBERS INDICATE METRES

APEGM
Certificate of Authorization
Stantec Consulting Ltd.
No. 1301 Date: _____

BID OPPORTUNITY 927-2011

LOCATION APPROVED UNDERGROUND STRUCTURES SUPV. U/G STRUCTURES COMMITTEE _____ DATE _____ NOTE: LOCATION OF UNDERGROUND STRUCTURES AS SHOWN ARE BASED ON THE BEST INFORMATION AVAILABLE BUT NO GUARANTEE IS GIVEN THAT ALL EXISTING UTILITIES ARE SHOWN OR THAT THE GIVEN LOCATIONS ARE EXACT. CONFIRMATION OF EXISTENCE AND EXACT LOCATION OF ALL SERVICES MUST BE OBTAINED FROM THE INDIVIDUAL UTILITIES BEFORE PROCEEDING WITH CONSTRUCTION.	B.M. 41-050 ELEV. 233.918m	<p>Stantec Consulting Ltd. 905 Waverley Street, Winnipeg, Manitoba Tel 204-489-5900 Fax 204-453-9012</p>	ENGINEER'S SEAL CONSULTANT DRAWING NO. C-119	<p>THE CITY OF WINNIPEG WATER AND WASTE DEPARTMENT</p>	SHEET OF 22 OF 119																						
	<table border="1"> <thead> <tr> <th>NO.</th> <th>REVISIONS</th> <th>DATE</th> <th>BY</th> </tr> </thead> <tbody> <tr> <td> </td> <td> </td> <td> </td> <td> </td> </tr> </tbody> </table>				NO.	REVISIONS	DATE	BY					<table border="1"> <tr> <td>DESIGNED BY</td> <td>J.K.H.</td> <td>CHECKED BY</td> <td>W.A.B.</td> </tr> <tr> <td>DRAWN BY</td> <td>K.R.</td> <td>APPROVED BY</td> <td>H.A.K.</td> </tr> <tr> <td>HOR. SCALE:</td> <td>1:500</td> <td>RELEASED FOR CONSTRUCTION:</td> <td> </td> </tr> <tr> <td>VERTICAL:</td> <td>N/A</td> <td>DATE</td> <td>2011.10.03</td> </tr> </table>	DESIGNED BY	J.K.H.	CHECKED BY	W.A.B.	DRAWN BY	K.R.	APPROVED BY	H.A.K.	HOR. SCALE:	1:500	RELEASED FOR CONSTRUCTION:		VERTICAL:	N/A
NO.	REVISIONS	DATE	BY																								
DESIGNED BY	J.K.H.	CHECKED BY	W.A.B.																								
DRAWN BY	K.R.	APPROVED BY	H.A.K.																								
HOR. SCALE:	1:500	RELEASED FOR CONSTRUCTION:																									
VERTICAL:	N/A	DATE	2011.10.03																								

\\CD1201-F02\work_group\1112\active\111213220\drawing\402_design\sheet_files\13220c-116-766.dwg
 Date: 2011-12-19 3:36pm Login: Ammeter, Wes