




ASHCROFT POINT

SEWER JUNCTION INFORMATION FOR SEWER ID MA20005052

REFERENCE—METERS WEST OF MANHOLE MH20004624

DIST. FROM REF. MANHOLE	JUNCTION DIA.	CLOCK REF.	SERVICE TYPE	DESCRIPTION
4.8	150	11	JN	—
23.5	150	10	CN	—
46.5	150	10	CX	LIVE. SSL IN ADJ. SEWER
54.0	150	10	CN	CAPPED
72.0	150	10	JN	CAPPED
82.0	150	09	CN	LIVE
88.4	150	10	JN	—

ALL JUNCTION INFORMATION
BASED ON CCTV INSPECTION

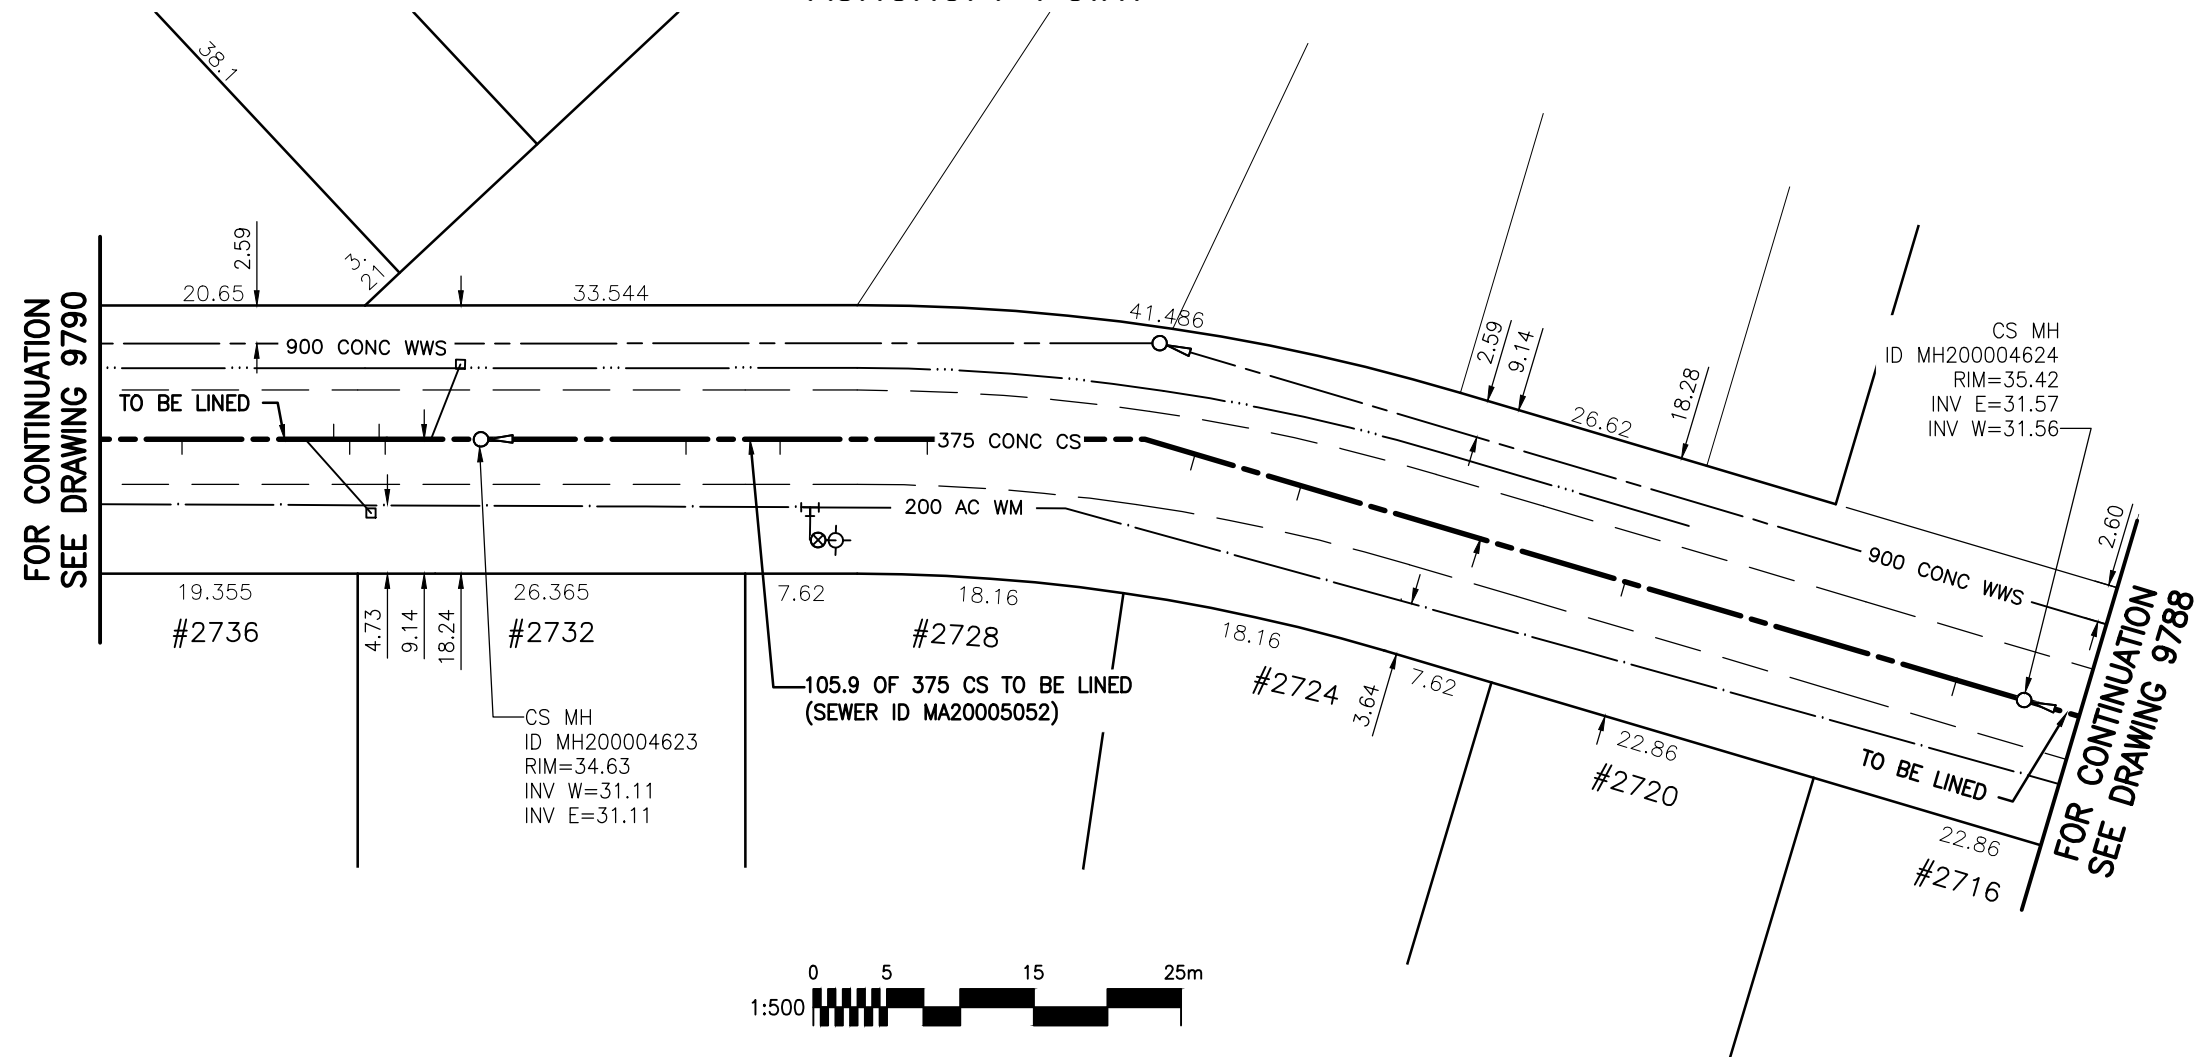

WARNING

IF POWER EQUIPMENT OR EXPLOSIVES ARE TO BE USED FOR EXCAVATION ON THIS PROJECT THE CONTRACTOR MUST:

- 1) NOTIFY THE GAS COMPANY OF THE PROPOSED LOCATION OF EXCAVATION.
- 2) TAKE PRECAUTION TO AVOID DAMAGE TO GAS COMPANY INSTALLATIONS.

SEE PROVINCIAL REGULATION 140/92 FOR DETAILS

METRIC

WHOLE NUMBERS INDICATE MILLIMETRES
DECIMALIZED NUMBERS INDICATE METRES

BENCH MARK: 83R503 — N.W. Assiniboine Ave. & Glendale Blvd., Tblt. on top of 0.05 m dia x 2.4 m iron pipe, 8.6 m W. of W. wall produced from the S. of No. 2748 Assiniboine Ave. No. 13.4 m S. of N. wall of No. 120 Glendale Blvd., or 5.4 m E. of W.L. Glendale Blvd. & 1.3 m N. of N.L. Assiniboine Ave.

Certificate of Authorization
Stantec Consulting Ltd.
No. 1301 Date: _____

BID OPPORTUNITY 927-2011

LOCATION APPROVED UNDERGROUND STRUCTURES

NO.	REVISIONS	DATE	BY

SUPV. U/G STRUCTURES COMMITTEE DATE

NOTE:
LOCATION OF UNDERGROUND STRUCTURES AS SHOWN ARE BASED ON THE BEST INFORMATION AVAILABLE BUT NO GUARANTEE IS GIVEN THAT ALL EXISTING UTILITIES ARE SHOWN OR THAT THE GIVEN LOCATIONS ARE EXACT. CONFIRMATION OF EXISTENCE AND EXACT LOCATION OF ALL SERVICES MUST BE OBTAINED FROM THE INDIVIDUAL UTILITIES BEFORE PROCEEDING WITH CONSTRUCTION.



Stantec Consulting Ltd.

905 Waverley Street, Winnipeg, Manitoba
Tel 204-489-5900 Fax 204-453-9012

DESIGNED BY	J.K.H.	CHECKED BY	W.A.B.
DRAWN BY	K.R.	APPROVED BY	H.A.K.
HOR. SCALE:	1:500	RELEASED FOR CONSTRUCTION:	
VERTICAL:	N/A	DATE	2011.10.03

ENGINEER'S SEAL

CONSULTANT DRAWING NO.
C-120

THE CITY OF WINNIPEG

WATER AND WASTE DEPARTMENT

2011 SEWER RENEWALS
BY CIPP LINING - CONTRACT 21
ASHCROFT POINT
2ND MH E. OF GLENDALE BV. TO
1ST MH E. OF GLENDALE BV.

SHEET OF	23 OF 119
CAD FILE DRAWING NUMBER	13220c-116-766.dwg
CITY DRAWING NUMBER	9789

\\CD1201-F02\work_group\1112\active\111213220\drawing\402_design\sheet_files\13220c-116-766.dwg
 Date: 2011-12-19 3:35pm Login: Ammeter, Wes