



**SEWER JUNCTION INFORMATION
FOR SEWER ID MA20003275**


REFERENCE—METERS WEST OF MANHOLE MH20003014

DIST. FROM REF. MANHOLE	JUNCTION DIA.	CLOCK REF.	SERVICE TYPE	DESCRIPTION
11.0	100	03	CN	CAPPED
11.9	100	10	CN	LIVE
12.2	100	02	CN	-
30.3	100	02	CN	CAPPED
31.3	100	09	CN	CAPPED
31.5	100	10	CN	-
32.1	100	02	CN	-
33.4	100	11	CNI	LIVE
34.1	100	01	CNI	-
49.6	100	02	CN	CAPPED
50.6	100	09	CN	CAPPED
51.1	100	10	CN	LIVE
51.4	100	02	CNI	LIVE
68.0	100	02	CN	CAPPED
68.3	100	02	CN	LIVE

REFERENCE—METERS EAST OF MANHOLE MH20002996

DIST. FROM REF. MANHOLE	JUNCTION DIA.	CLOCK REF.	SERVICE TYPE	DESCRIPTION
14.8	100	10	CN	-
16.0	100	03	CN	-

ALL JUNCTION INFORMATION
BASED ON CCTV INSPECTION

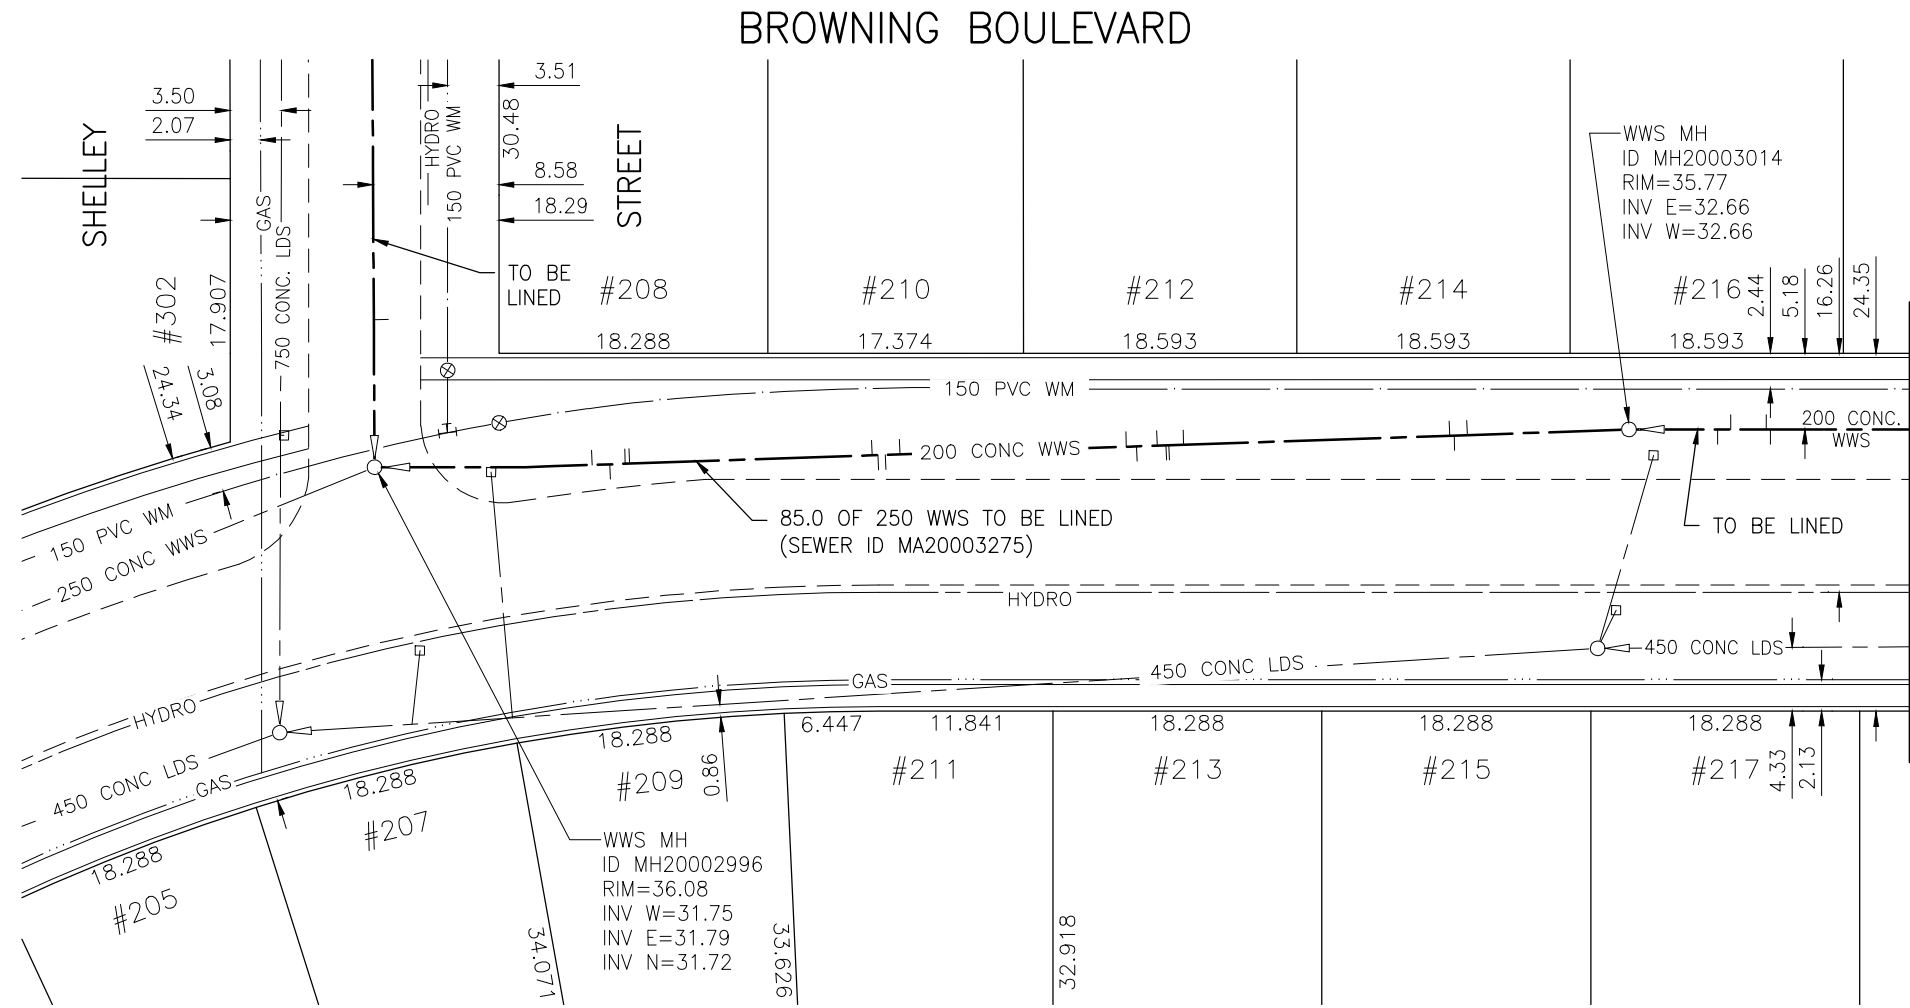

WARNING

IF POWER EQUIPMENT OR EXPLOSIVES ARE TO BE USED FOR EXCAVATION ON THIS PROJECT THE CONTRACTOR MUST:

- 1) NOTIFY THE GAS COMPANY OF THE PROPOSED LOCATION OF EXCAVATION.
- 2) TAKE PRECAUTION TO AVOID DAMAGE TO GAS COMPANY INSTALLATIONS.

SEE PROVINCIAL REGULATION 140/92 FOR DETAILS

METRIC

WHOLE NUMBERS INDICATE MILLIMETRES
DECIMALIZED NUMBERS INDICATE METRES

BENCH MARK: S.W. Cor. Browning Blvd. & Pinehurst Cres., 19 mm dia. x 6.1 m I.B. in valve box, 0.3 m N. of S.L Browning Blvd. & 0.3 m W. of W.L. Pinehurst Cres.

APEGM
Certificate of Authorization
Stantec Consulting Ltd.
No. 1301 Date: _____

BID OPPORTUNITY 927-2011

LOCATION APPROVED UNDERGROUND STRUCTURES SUPV. U/G STRUCTURES COMMITTEE _____ DATE _____ NOTE: LOCATION OF UNDERGROUND STRUCTURES AS SHOWN ARE BASED ON THE BEST INFORMATION AVAILABLE BUT NO GUARANTEE IS GIVEN THAT ALL EXISTING UTILITIES ARE SHOWN OR THAT THE GIVEN LOCATIONS ARE EXACT. CONFIRMATION OF EXISTENCE AND EXACT LOCATION OF ALL SERVICES MUST BE OBTAINED FROM THE INDIVIDUAL UTILITIES BEFORE PROCEEDING WITH CONSTRUCTION.	B.M. 41-019 ELEV. 236.056m	<p>Stantec Consulting Ltd. 905 Waverley Street, Winnipeg, Manitoba Tel 204-489-5900 Fax 204-453-9012</p>	ENGINEER'S SEAL CONSULTANT DRAWING NO. C-140	<p>THE CITY OF WINNIPEG WATER AND WASTE DEPARTMENT</p>	SHEET 43 OF 119																						
	<table border="1"> <thead> <tr> <th>NO.</th> <th>REVISIONS</th> <th>DATE</th> <th>BY</th> </tr> </thead> <tbody> <tr> <td> </td> <td> </td> <td> </td> <td> </td> </tr> </tbody> </table>				NO.	REVISIONS	DATE	BY					<table border="1"> <tbody> <tr> <td>DESIGNED BY</td> <td>J.K.H.</td> <td>CHECKED BY</td> <td>W.A.B.</td> </tr> <tr> <td>DRAWN BY</td> <td>K.R.</td> <td>APPROVED BY</td> <td>H.A.K.</td> </tr> <tr> <td>HOR. SCALE:</td> <td>1:500</td> <td>RELEASED FOR CONSTRUCTION:</td> <td> </td> </tr> <tr> <td>VERTICAL:</td> <td>N/A</td> <td>DATE</td> <td>2011.10.04</td> </tr> </tbody> </table>	DESIGNED BY	J.K.H.	CHECKED BY	W.A.B.	DRAWN BY	K.R.	APPROVED BY	H.A.K.	HOR. SCALE:	1:500	RELEASED FOR CONSTRUCTION:		VERTICAL:	N/A
NO.	REVISIONS	DATE	BY																								
DESIGNED BY	J.K.H.	CHECKED BY	W.A.B.																								
DRAWN BY	K.R.	APPROVED BY	H.A.K.																								
HOR. SCALE:	1:500	RELEASED FOR CONSTRUCTION:																									
VERTICAL:	N/A	DATE	2011.10.04																								

\\CD1201-F02\work_group\1112\active\111213220\drawing\402_design\sheet_files\13220c-140-766.dwg
 Date: 2011-12-19 1:55pm Login: Ammeter, Wes