
REFERENCE-METERS SOUTH OF MANHOLE MH20003770

DIST. FROM REF. MANHOLE	JUNCTION DIA.	CLOCK REF.	SERVICE TYPE	DESCRIPTION
1.8	100	10	CN	-
3.3	100	12	JN	W RF
6.9	100	09	CN	-
6.9	100	12	CN	-
26.5	100	09	CN	_
27.0	100	12	JN	CAPPED
44.1	100	10	CN	-
45.5	100	12	JN	CAPPED
62.7	100	09	CNI	LIVE

ALL JUNCTION INFORMATION BASED ON CCTV INSPECTION

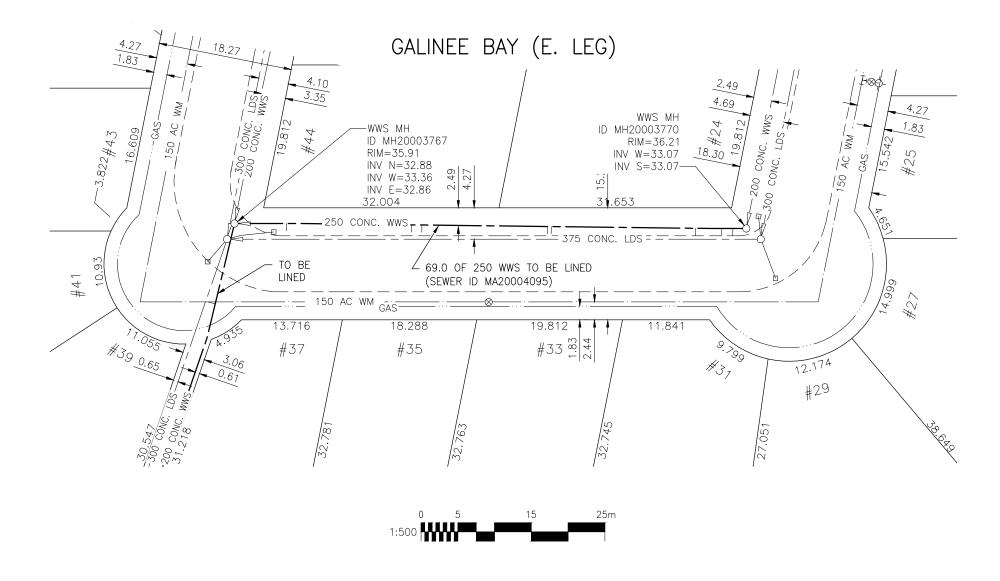



## **WARNING**

IF POWER EQUIPMENT OR EXPLOSIVES ARE TO BE USED FOR EXCAVATION ON THIS PROJECT THE CONTRACTOR MUST:

1) NOTIFY THE GAS COMPANY OF THE PROPOSED LOCATION OF EXCAVATION.
2) TAKE PRECAUTION TO AVOID DAMAGE TO GAS COMPANY INSTALLATIONS.

SEE PROVINCIAL REGULATION 140/92 FOR DETAILS

## **METRIC**

WHOLE NUMBERS INDICATE MILLIMETRES DECIMALIZED NUMBERS INDICATE METRES

BENCH MARK: 83R489 N.W. Cor. Rouge Rd. & Allard Ave., Tblt. on top of 0.05 m x 2.4 m iron pipe, 4.8 m S. of N.L. of Allard Ave. & on W.L. of Rouge Rd. produced from the N.

Certificate of Authorization
Stantec Consulting Ltd.
No. 1301 Date:\_\_\_\_\_

BID OPPORTUNITY 927-2011

B.M. 41-044 ENGINEER'S SEAL LOCATION APPROVED Stantec Consulting Ltd. ELEV. 236.870m UNDERGROUND STRUCTURES 905 Waverley Street, Winnipeg, Manitoba Tel 204-489-5900 Fax 204-453-9012 SUPV. U/G STRUCTURES COMMITTEE Stantec DESIGNED CHECKED J.K.H. W.A.B. LOCATION OF UNDERGROUND STRUCTURES AS SHOWN ARE BASED ON THE BEST INFORMATION AVAILABLE BUT NO GUARANTEE IS GIVEN THAT ALL EXISTING UTILITIES ARE SHOWN OR THAT THE GIVEN LOCATIONS ARE EXACT. DRAWN APPROVED K.R. H.A.K. RELEASED FOR HOR. SCALE: 1:500 CONFIRMATION OF EXISTENCE AND EXACT CONSTRUCTION: LOCATION OF ALL SERVICES MUST BE OBTAINED FROM THE INDIVIDUAL UTILITIES CONSULTANT DRAWING NO. VERTICAL: N/A BEFORE PROCEEDING WITH CONSTRUCTION. C-151 NO. REVISIONS DATE DATE 2011.10.04 BY

Winnipeg

## THE CITY OF WINNIPEG WATER AND WASTE DEPARTMENT

2011 SEWER RENEWALS
BY CIPP LINING - CONTRACT 21
GALINEE BAY (E. LEG)

MH AT GALINEE BY. (N. LEG) (PL) TO MH AT GALINEE BY. (S. LEG) (PL)

SHEET OF 119

CAD FILE DRAWING NUMBER 13220c-140-766.dwg

CITY DRAWING NUMBER 9820

active\111213220\drawing\402\_design\sheet\_files\13220c-140-766.dwg n: Ammeter. Wes