



PARKDALE STREET


SEWER JUNCTION INFORMATION FOR SEWER ID MA20000590

REFERENCE-METERS SOUTH OF MANHOLE MH20000589

DIST. FROM REF. MANHOLE	JUNCTION DIA.	CLOCK REF.	SERVICE TYPE	DESCRIPTION
12.2	150	10	CN	-
14.1	150	02	CN	-
21.4	150	02	CX	FL IN ADJ. SEWER
22.6	150	10	CXI	SSL IN ADJ. SEWER
41.5	150	10	CNI	LIVE
55.1	150	09	CX	LIVE. CC IN ADJ. SEWER
56.6	150	03	CNI	LIVE
70.5	150	09	CNI	LIVE
73.6	150	03	CNI	LIVE
80.3	150	03	CXI	LIVE. FC IN ADJ. SEWER
83.4	150	09	CX	LIVE. FC IN ADJ. SEWER
102.5	150	02	CXI	LIVE. CC IN ADJ. SEWER

ALL JUNCTION INFORMATION BASED ON CCTV INSPECTION

FOR CONTINUATION SEE DRAWING 9830

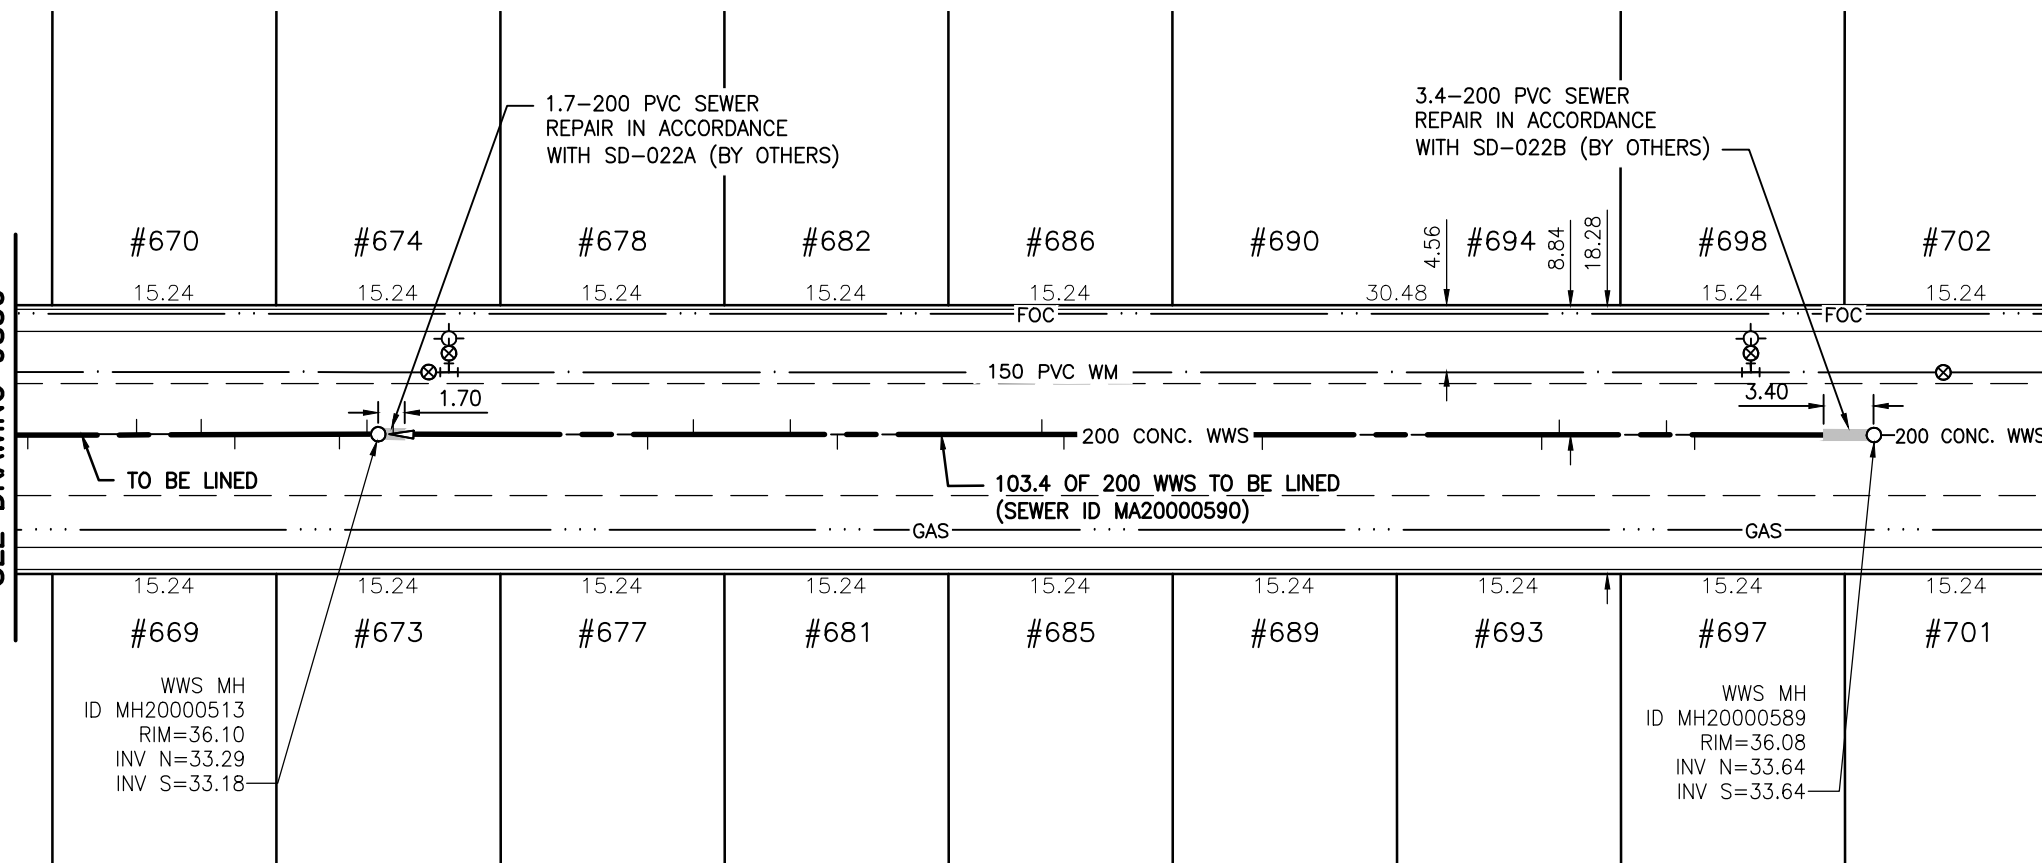

WARNING

IF POWER EQUIPMENT OR EXPLOSIVES ARE TO BE USED FOR EXCAVATION ON THIS PROJECT THE CONTRACTOR MUST:

- 1) NOTIFY THE GAS COMPANY OF THE PROPOSED LOCATION OF EXCAVATION.
- 2) TAKE PRECAUTION TO AVOID DAMAGE TO GAS COMPANY INSTALLATIONS.

SEE PROVINCIAL REGULATION 140/92 FOR DETAILS

METRIC

WHOLE NUMBERS INDICATE MILLIMETRES
DECIMALIZED NUMBERS INDICATE METRES

BENCH MARK: S.E. Cor. Ness Ave. & Muriel St. Tblt. in most Nly. Conc. foundation of Ness Junior High School, 2.5 m W. & 0.1 m below brick of N.E. Cor. of school.



Certificate of Authorization

Stantec Consulting Ltd.

No. 1301 Date: _____

BID OPPORTUNITY 927-2011

LOCATION APPROVED UNDERGROUND STRUCTURES

NO.	REVISIONS	DATE	BY

SUPV. U/G STRUCTURES COMMITTEE DATE

NOTE:
LOCATION OF UNDERGROUND STRUCTURES AS SHOWN ARE BASED ON THE BEST INFORMATION AVAILABLE BUT NO GUARANTEE IS GIVEN THAT ALL EXISTING UTILITIES ARE SHOWN OR THAT THE GIVEN LOCATIONS ARE EXACT. CONFIRMATION OF EXISTENCE AND EXACT LOCATION OF ALL SERVICES MUST BE OBTAINED FROM THE INDIVIDUAL UTILITIES BEFORE PROCEEDING WITH CONSTRUCTION.



Stantec Consulting Ltd.

905 Waverley Street, Winnipeg, Manitoba
Tel 204-489-5900 Fax 204-453-9012

DESIGNED BY	J.K.H.	CHECKED BY	W.A.B.
DRAWN BY	K.R.	APPROVED BY	H.A.K.
HOR. SCALE:	1:500	RELEASED FOR CONSTRUCTION:	
VERTICAL:	N/A	DATE	
DATE	2011.10.05	DATE	

ENGINEER'S SEAL

CONSULTANT DRAWING NO.
C-162



THE CITY OF WINNIPEG

WATER AND WASTE DEPARTMENT

2011 SEWER RENEWALS BY CIPP LINING - CONTRACT 21 PARKDALE STREET

4TH MH N. OF PORTAGE AV. (CL) TO
3RD MH N. OF PORTAGE AV. (CL)

SHEET	OF
65	119
CAD FILE DRAWING NUMBER I3220c-161-766.dwg	
CITY DRAWING NUMBER 9831	

\\CD1201-F02\work_group\1112\active\111213220\drawing\402_design\sheet_files\13220c-161-766.dwg
Date: 2011-12-19 3:45pm Login: Ammeter, Wes