




# DANBURY BAY (W. LEG)

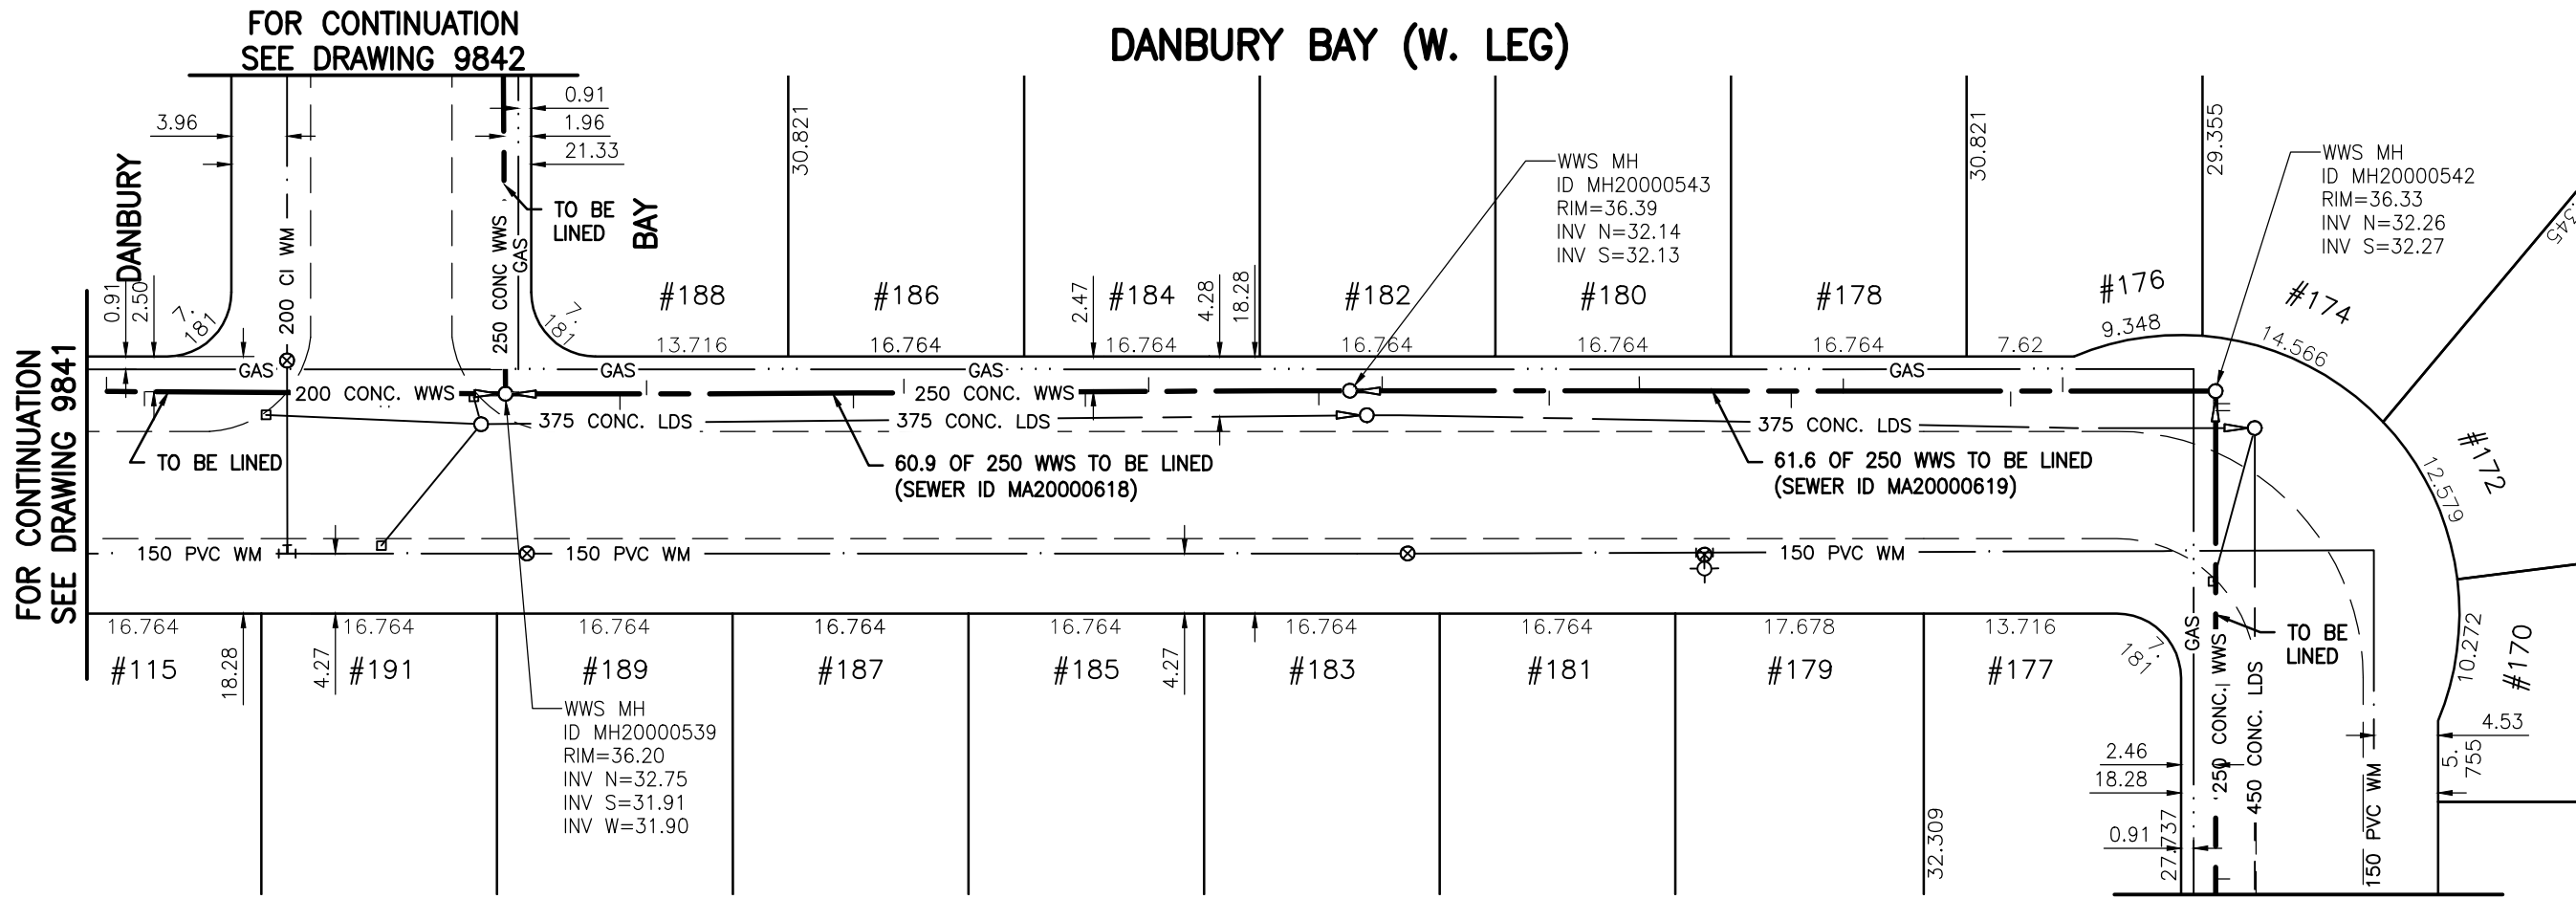

FOR CONTINUATION  
SEE DRAWING 9841

FOR CONTINUATION  
SEE DRAWING 9842

FOR CONTINUATION  
SEE DRAWING 9839



### SEWER JUNCTION INFORMATION FOR SEWER ID MA20000618

REFERENCE—METERS SOUTH OF MANHOLE MH20000543

DIST. FROM REF. MANHOLE	JUNCTION DIA.	CLOCK REF.	SERVICE TYPE	DESCRIPTION
2.2	150	11	CN	-
14.3	150	01	CN	-
18.8	150	11	CN	-
31.7	150	01	CN	LIVE
35.3	150	11	CN	-
50.0	150	01	CN	-
51.9	150	11	CN	-

### SEWER JUNCTION INFORMATION FOR SEWER ID MA20000619

REFERENCE—METERS SOUTH OF MANHOLE MH20000542

DIST. FROM REF. MANHOLE	JUNCTION DIA.	CLOCK REF.	SERVICE TYPE	DESCRIPTION
10.9	150	02	CN	-
14.6	150	10	CN	-
26.5	150	02	CN	-
30.2	150	10	CN	-
41.0	150	02	CN	LIVE
47.4	150	10	CN	-
59.3	150	02	CN	-

ALL JUNCTION INFORMATION  
BASED ON CCTV INSPECTION

## WARNING

IF POWER EQUIPMENT OR EXPLOSIVES ARE TO BE USED FOR EXCAVATION ON THIS PROJECT THE CONTRACTOR MUST:

- 1) NOTIFY THE GAS COMPANY OF THE PROPOSED LOCATION OF EXCAVATION.
- 2) TAKE PRECAUTION TO AVOID DAMAGE TO GAS COMPANY INSTALLATIONS.

SEE PROVINCIAL REGULATION 140/92 FOR DETAILS

## METRIC

WHOLE NUMBERS INDICATE MILLIMETRES  
DECIMALIZED NUMBERS INDICATE METRES

BENCH MARK: W. side Cavalier Dr., S. of Fairlane Ave., Tblt. in E. Conc. foundation No. 664 Cavalier Dr., 2.5 m S. & 0.2 m below brick of N.E. Cor. of Dwelling.

Certificate of Authorization  
Stantec Consulting Ltd.  
No. 1301 Date: \_\_\_\_\_

BID OPPORTUNITY 927-2011

LOCATION APPROVED  
UNDERGROUND STRUCTURES

B.M. 40-026  
ELEV. 237.452m

SUPV. U/G STRUCTURES COMMITTEE DATE

NOTE:  
LOCATION OF UNDERGROUND STRUCTURES AS SHOWN ARE BASED ON THE BEST INFORMATION AVAILABLE BUT NO GUARANTEE IS GIVEN THAT ALL EXISTING UTILITIES ARE SHOWN OR THAT THE GIVEN LOCATIONS ARE EXACT. CONFIRMATION OF EXISTENCE AND EXACT LOCATION OF ALL SERVICES MUST BE OBTAINED FROM THE INDIVIDUAL UTILITIES BEFORE PROCEEDING WITH CONSTRUCTION.

NO.	REVISIONS	DATE	BY



## Stantec Consulting Ltd.

905 Waverley Street, Winnipeg, Manitoba  
Tel 204-489-5900 Fax 204-453-9012

DESIGNED BY	J.K.H.	CHECKED BY	W.A.B.
DRAWN BY	K.R.	APPROVED BY	H.A.K.
HOR. SCALE:	1:500	RELEASED FOR CONSTRUCTION:	
VERTICAL:	N/A	DATE	2011.10.05

ENGINEER'S SEAL

CONSULTANT DRAWING NO.  
**C-171**



## THE CITY OF WINNIPEG WATER AND WASTE DEPARTMENT

**2011 SEWER RENEWALS  
BY CIPP LINING - CONTRACT 21  
DANBURY BAY (W. LEG)**  
MH AT DANBURY BY. (N. LEG) (PL) TO  
TO 2ND MH S. OF DANBURY BY. (N. LEG)

SHEET OF	74 OF 119
CAD FILE DRAWING NUMBER	I3220c-161-766.dwg
CITY DRAWING NUMBER	<b>9840</b>

\\CD1201-F02\work\_group\1112\active\111213220\drawing\402\_design\sheet\_files\13220c-161-766.dwg  
 Date: 2011-12-19 3:47pm Login: Ammeter, Wes  
 71/766