


\\CD1201-F02\work\_group\1112\active\111213220\drawing\402\_design\sheet\_files\13220c-186-766.dwg  
 Date: 2011-12-19 4:20pm Login: Ammeter, Wes

# UNICITY MALL

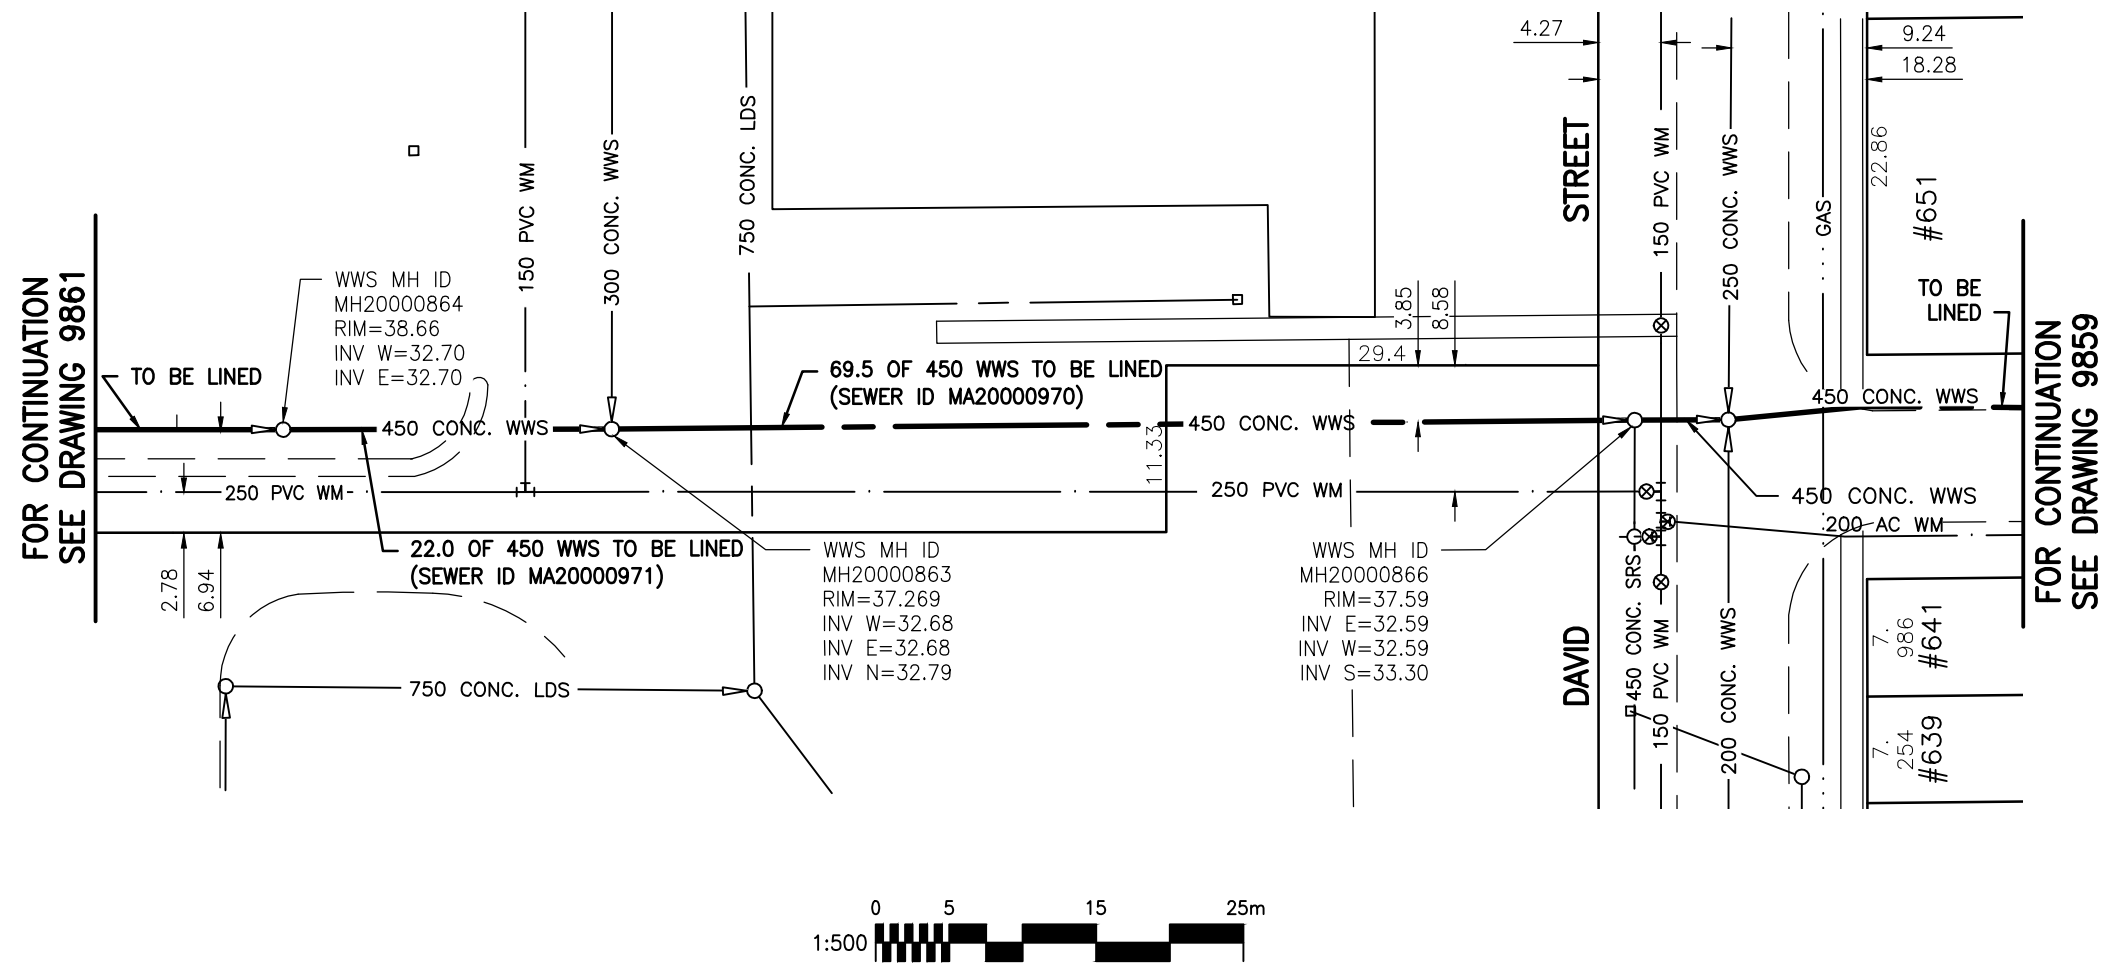

FOR CONTINUATION  
SEE DRAWING 9861

FOR CONTINUATION  
SEE DRAWING 9859

## WARNING

IF POWER EQUIPMENT OR EXPLOSIVES ARE TO BE USED FOR EXCAVATION ON THIS PROJECT THE CONTRACTOR MUST:

- 1) NOTIFY THE GAS COMPANY OF THE PROPOSED LOCATION OF EXCAVATION.
- 2) TAKE PRECAUTION TO AVOID DAMAGE TO GAS COMPANY INSTALLATIONS.

SEE PROVINCIAL REGULATION 140/92 FOR DETAILS

## METRIC

WHOLE NUMBERS INDICATE MILLIMETRES  
DECIMALIZED NUMBERS INDICATE METRES

BENCH MARK: S.W. Cor. of David St. & Fairlane Ave., Tblt. in most Nly. Conc. foundation No. 710 David St., 3.4 m W. & 0.1 m below stucco of most N'Ely. Cor. of apartment block.

Certificate of Authorization  
Stantec Consulting Ltd.  
No. 1301 Date: \_\_\_\_\_

BID OPPORTUNITY 927-2011

<b>LOCATION APPROVED UNDERGROUND STRUCTURES</b>  SUPV. U/G STRUCTURES COMMITTEE _____ DATE _____  <b>NOTE:</b> LOCATION OF UNDERGROUND STRUCTURES AS SHOWN ARE BASED ON THE BEST INFORMATION AVAILABLE BUT NO GUARANTEE IS GIVEN THAT ALL EXISTING UTILITIES ARE SHOWN OR THAT THE GIVEN LOCATIONS ARE EXACT. CONFIRMATION OF EXISTENCE AND EXACT LOCATION OF ALL SERVICES MUST BE OBTAINED FROM THE INDIVIDUAL UTILITIES BEFORE PROCEEDING WITH CONSTRUCTION.	B.M. 40-027 ELEV. 238.598m	<b>Stantec Consulting Ltd.</b> 905 Waverley Street, Winnipeg, Manitoba Tel 204-489-5900 Fax 204-453-9012	ENGINEER'S SEAL    CONSULTANT DRAWING NO. <p style="text-align: center;"><b>C-191</b></p>	<b>THE CITY OF WINNIPEG</b> <b>WATER AND WASTE DEPARTMENT</b>  <b>2011 SEWER RENEWALS</b> <b>BY CIPP LINING - CONTRACT 21</b> <b>UNICITY MALL</b> <b>4TH MH E. OF KNOX ST. TO</b> <b>MH AT DAVID ST. (W. PL)</b>	SHEET <b>94</b> OF <b>119</b> CAD FILE DRAWING NUMBER I3220c-186-766.dwg CITY DRAWING NUMBER <p style="text-align: center;"><b>9860</b></p>																
		<table border="1" style="width: 100%; border-collapse: collapse;"> <tr> <td>DESIGNED BY</td> <td>J.K.H.</td> <td>CHECKED BY</td> <td>W.A.B.</td> </tr> <tr> <td>DRAWN BY</td> <td>K.R.</td> <td>APPROVED BY</td> <td>H.A.K.</td> </tr> <tr> <td>HOR. SCALE:</td> <td>1:500</td> <td>RELEASED FOR CONSTRUCTION:</td> <td></td> </tr> <tr> <td>VERTICAL:</td> <td>N/A</td> <td>DATE</td> <td></td> </tr> </table>	DESIGNED BY	J.K.H.	CHECKED BY	W.A.B.	DRAWN BY	K.R.	APPROVED BY	H.A.K.	HOR. SCALE:	1:500	RELEASED FOR CONSTRUCTION:		VERTICAL:	N/A	DATE				
DESIGNED BY	J.K.H.	CHECKED BY	W.A.B.																		
DRAWN BY	K.R.	APPROVED BY	H.A.K.																		
HOR. SCALE:	1:500	RELEASED FOR CONSTRUCTION:																			
VERTICAL:	N/A	DATE																			
		<table border="1" style="width: 100%; border-collapse: collapse;"> <tr> <td>NO.</td> <td>REVISIONS</td> <td>DATE</td> <td>BY</td> </tr> <tr> <td></td> <td></td> <td>2011.10.07</td> <td></td> </tr> </table>	NO.	REVISIONS	DATE	BY			2011.10.07												
NO.	REVISIONS	DATE	BY																		
		2011.10.07																			