


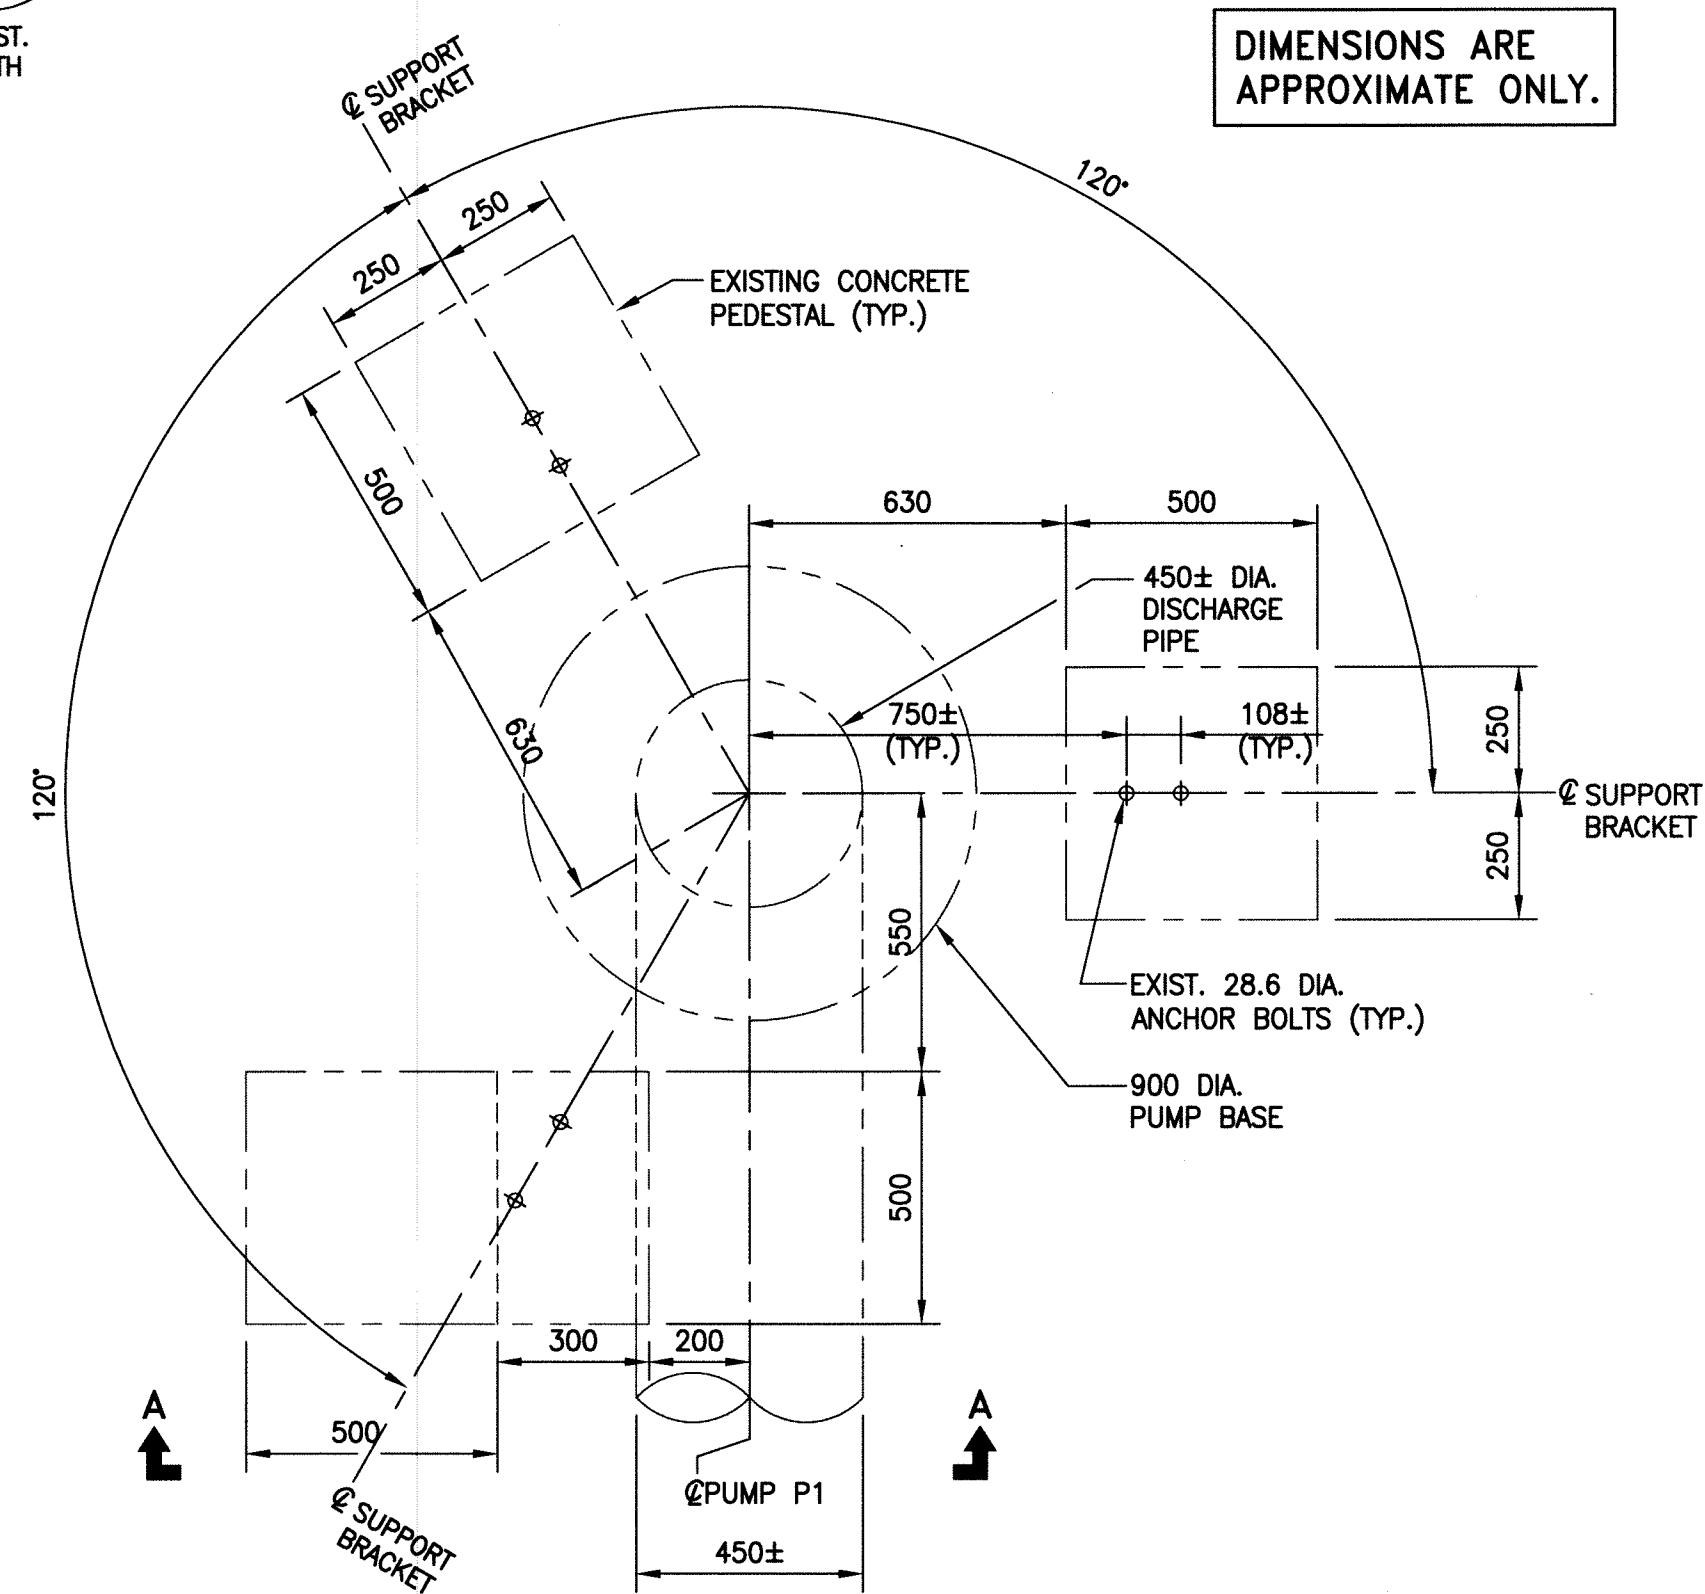


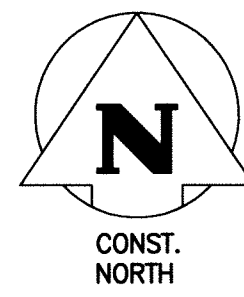

PLAN - EXISTING P1 BASE
SCALE: 1: 15

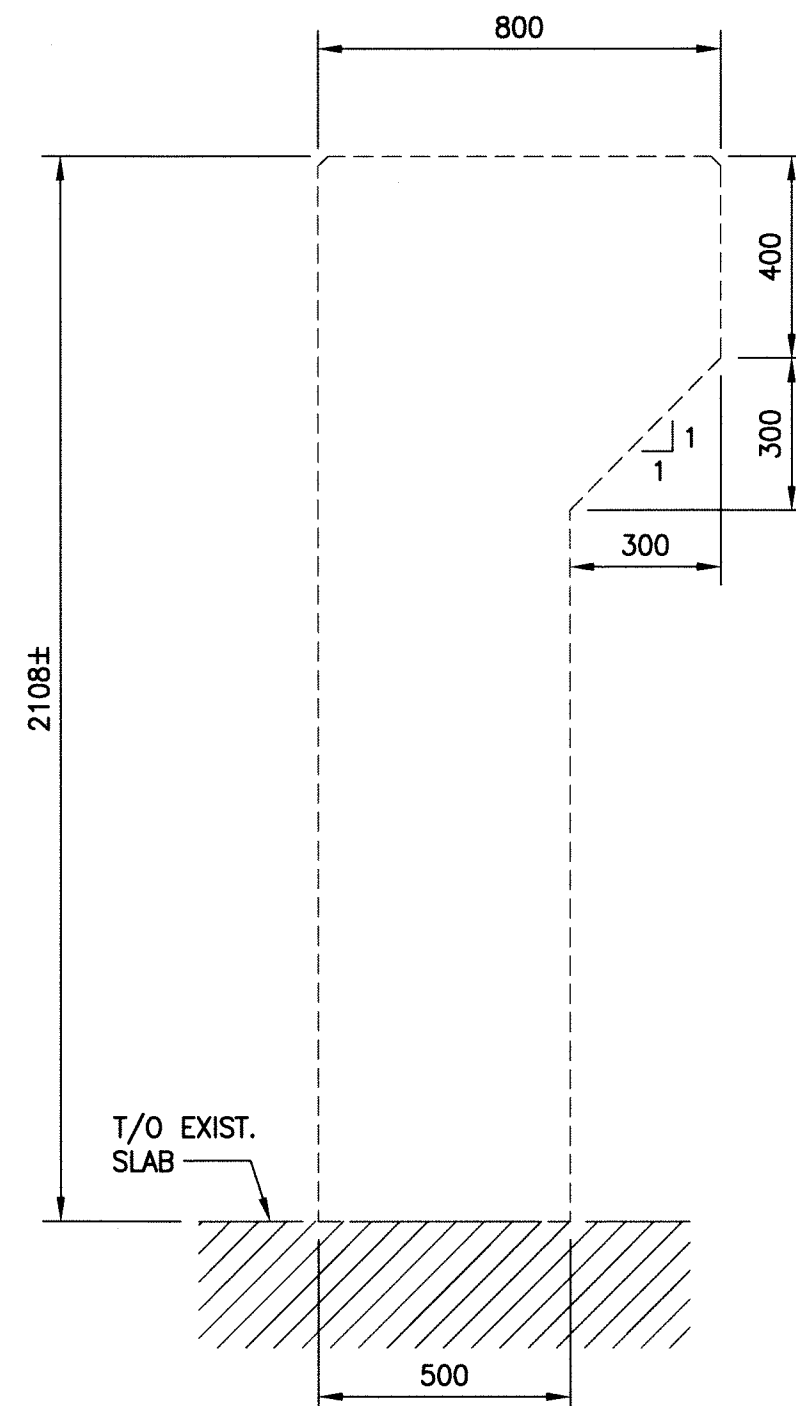


SECTION A-A - EXISTING
SCALE: 1: 15

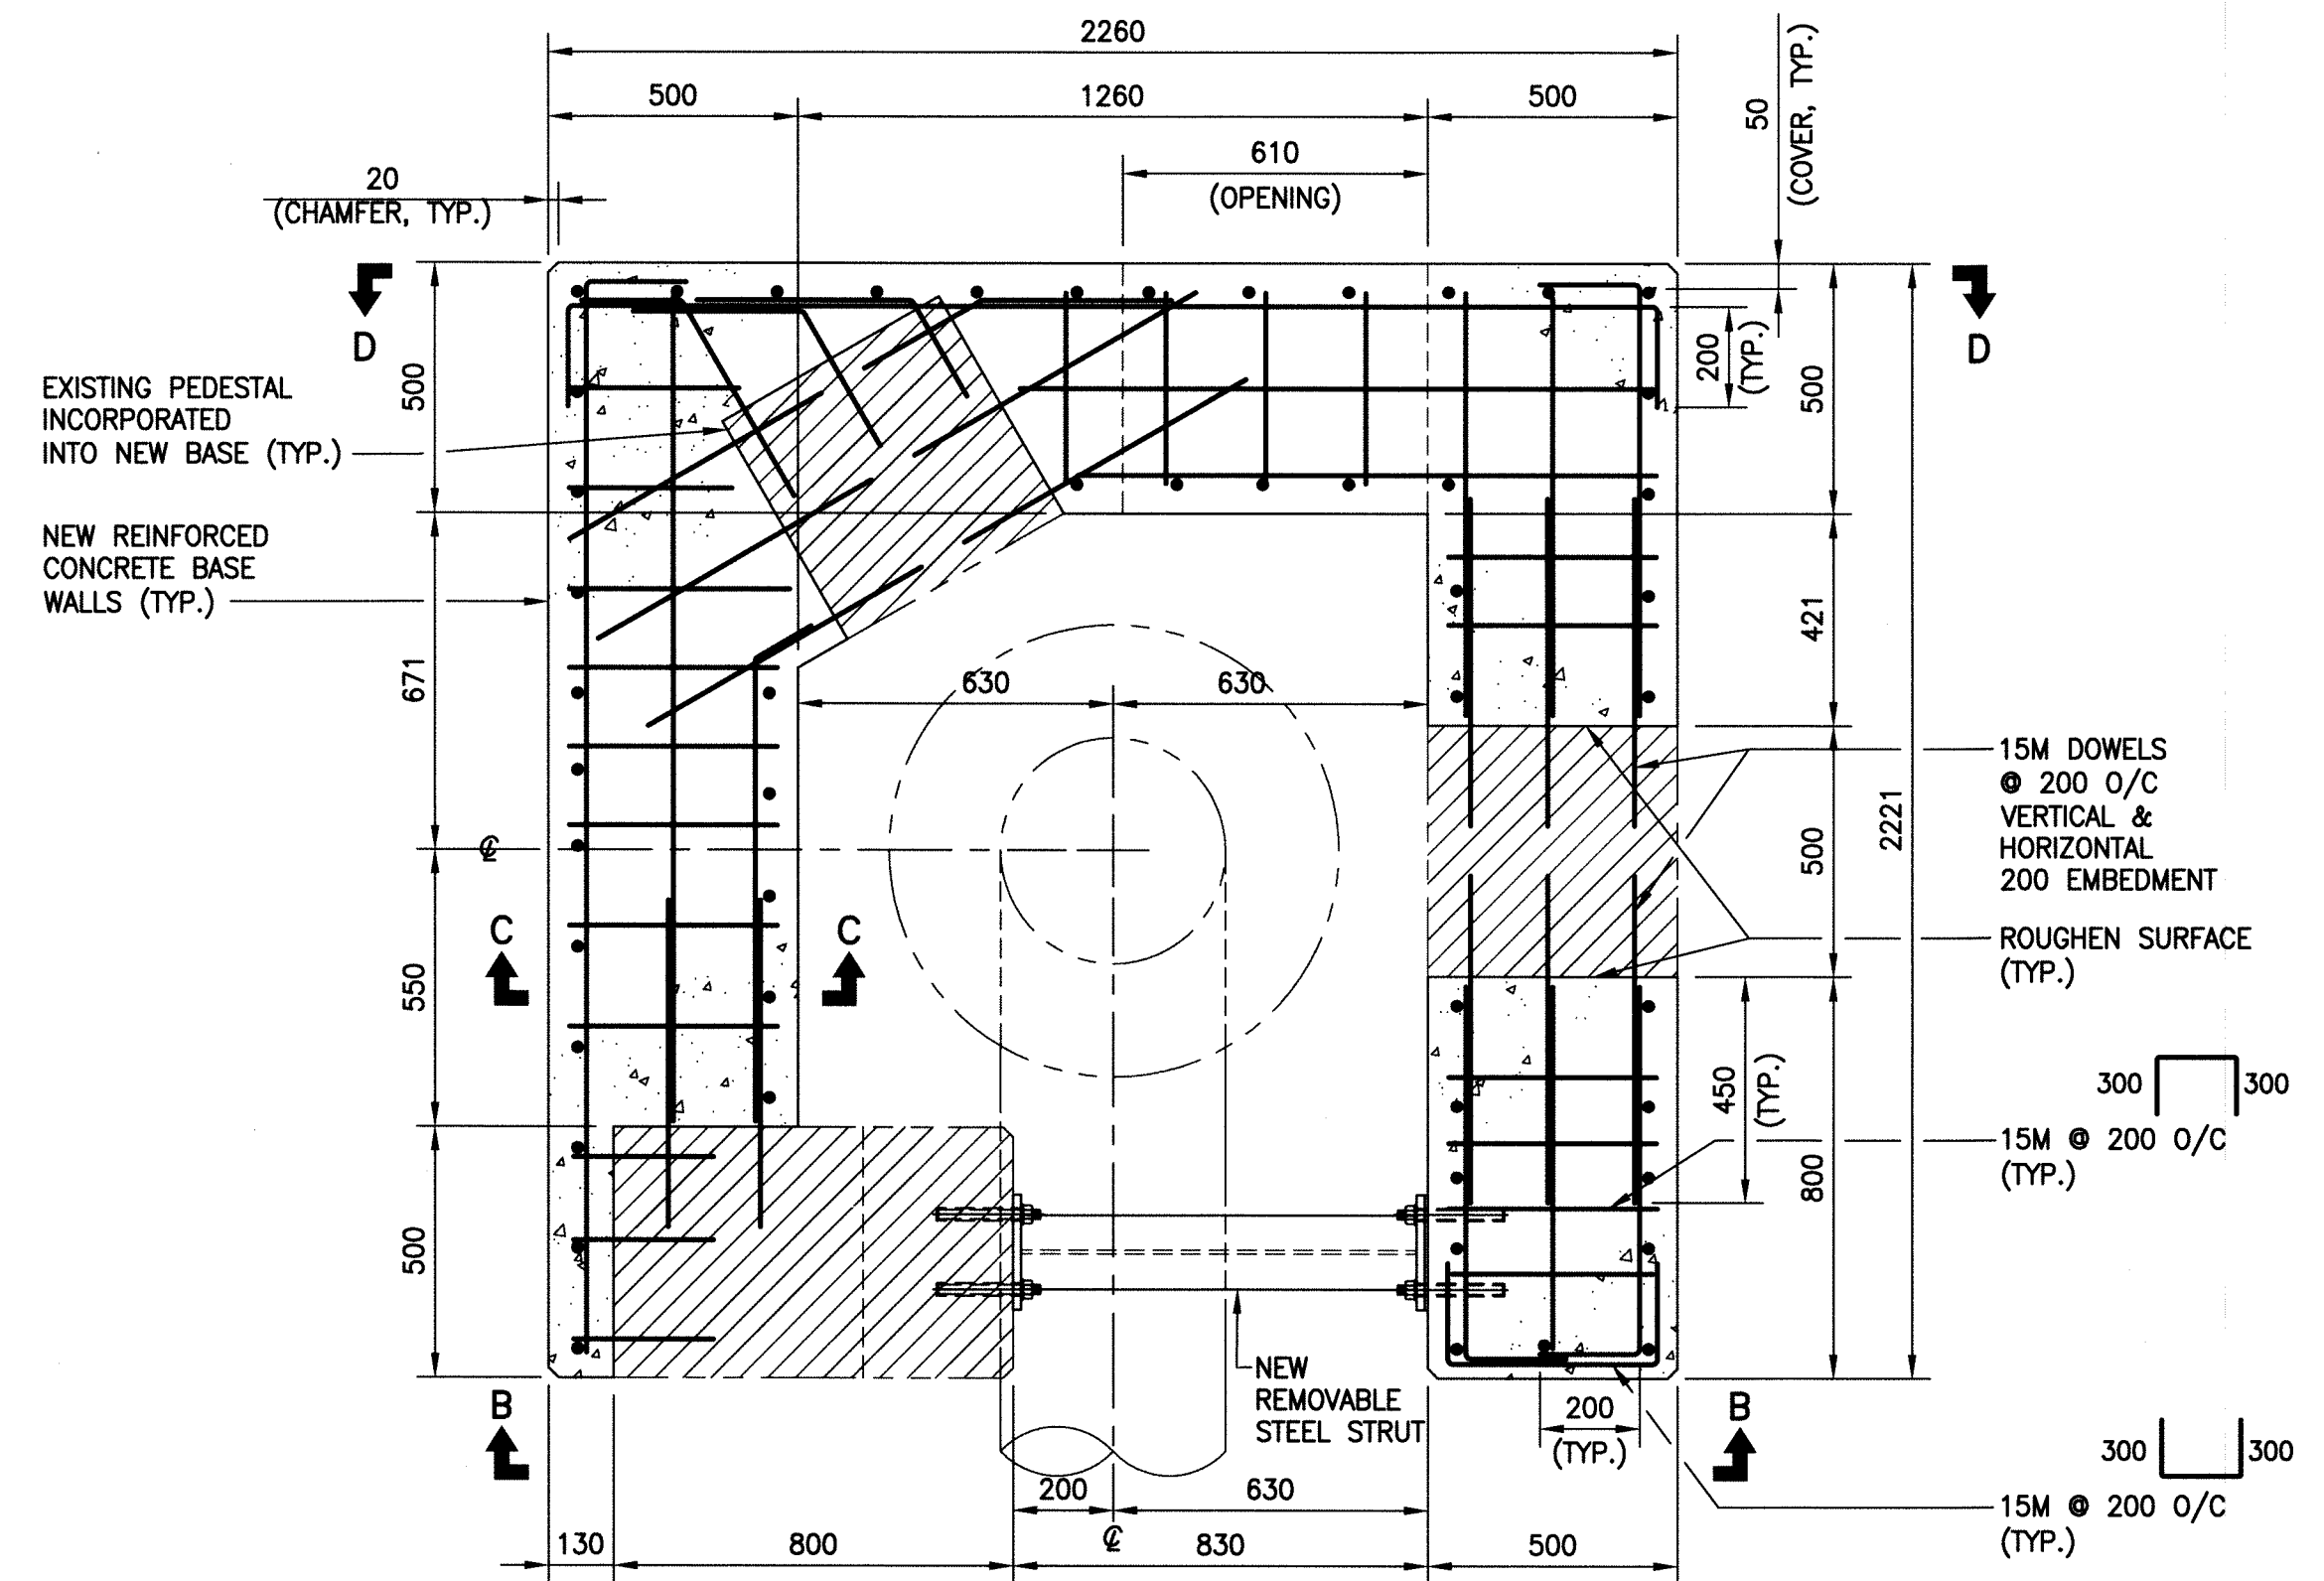


PLAN - MODIFIED P1 BASE
SCALE: 1: 15


NOTE:
DOWELS TO BE EPOXY
GROUTED WITH HILTI
HIT-HY 150 MAX ADHESIVE.

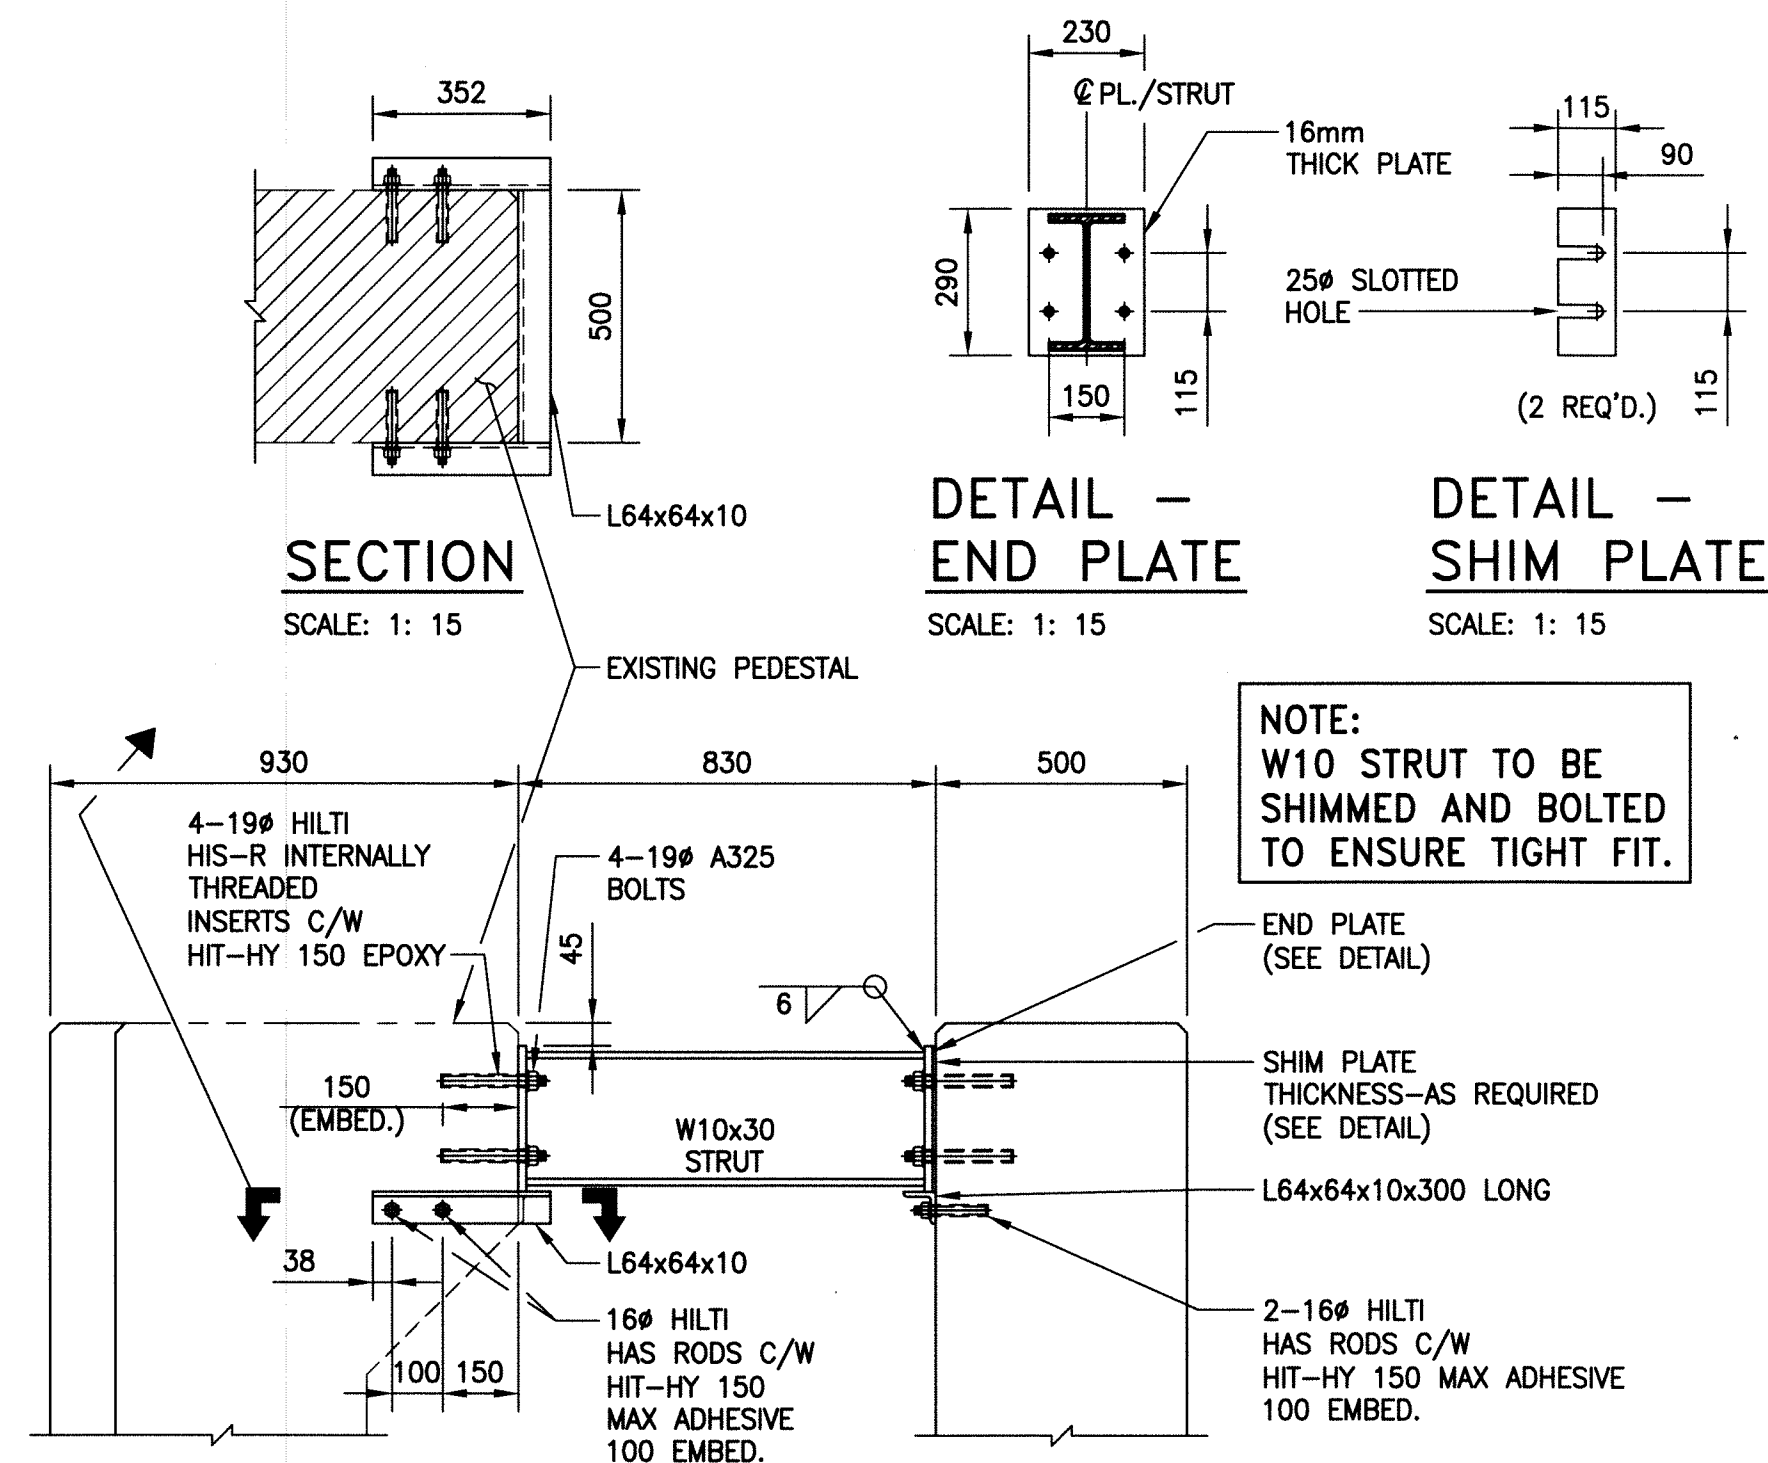

SECTION B-B - NEW
SCALE: 1: 15

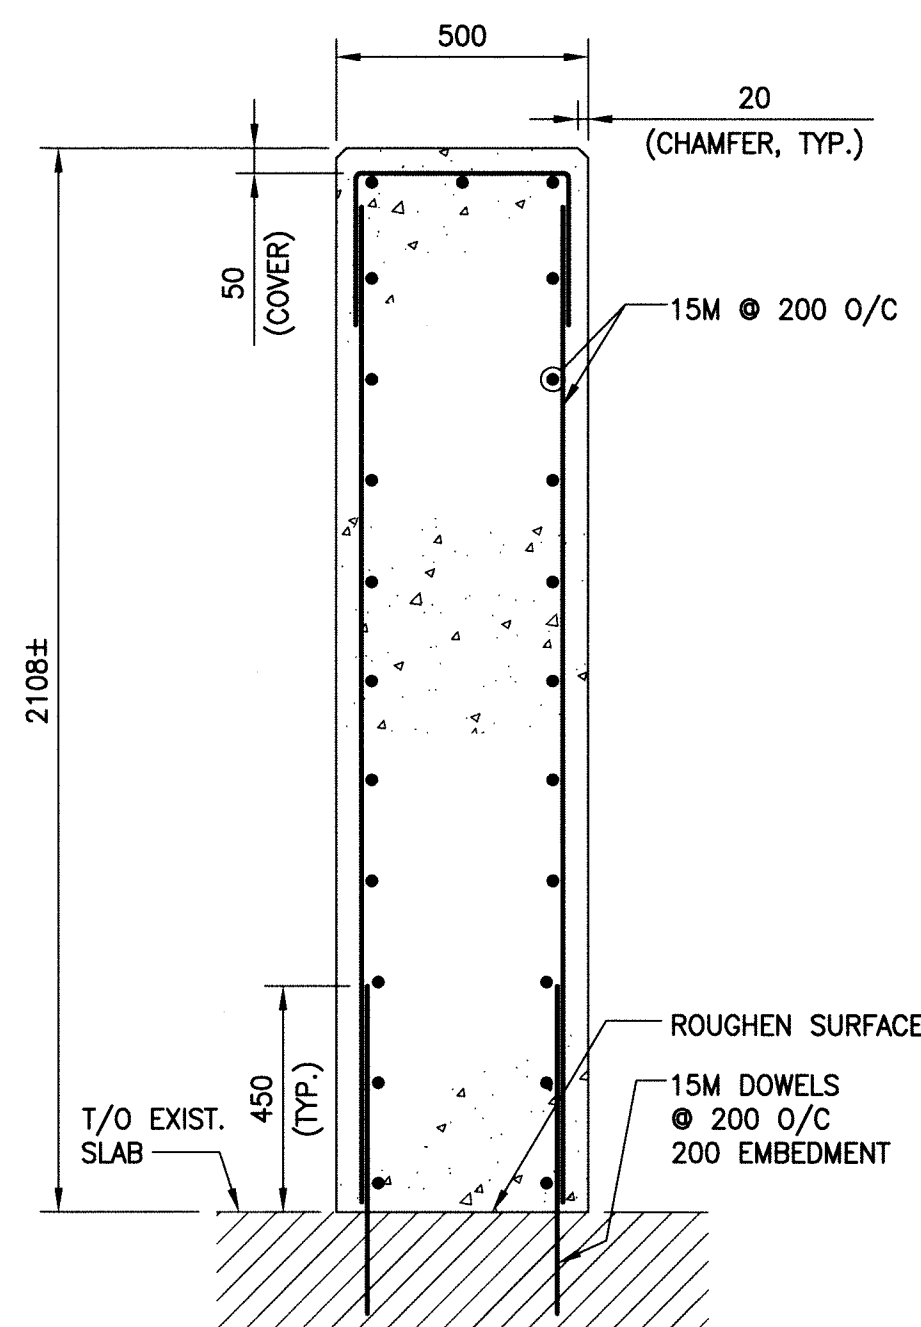


SECTION C-C - NEW
SCALE: 1: 15

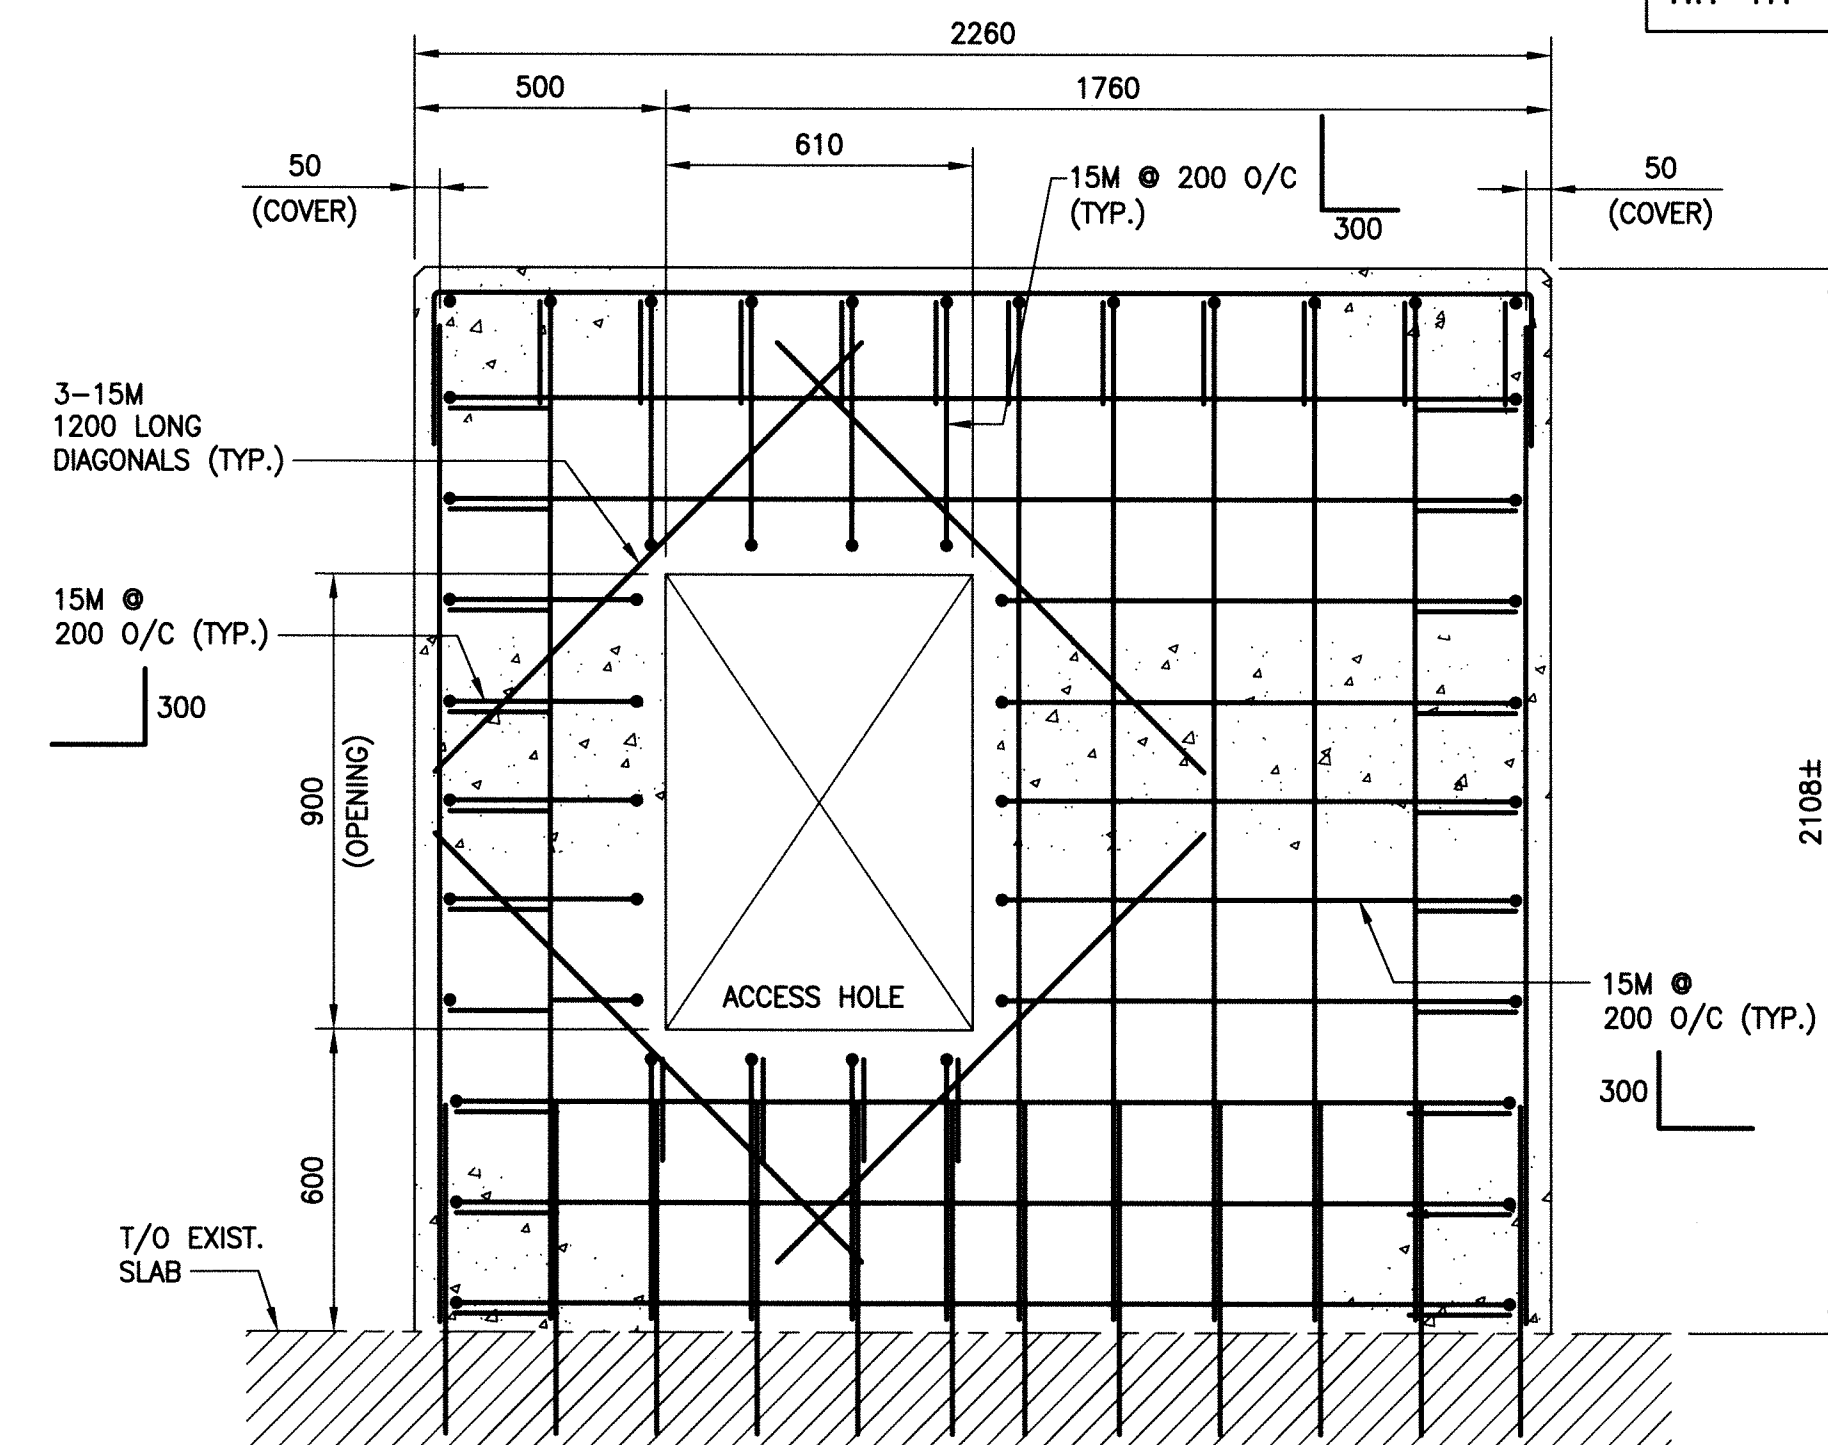


SECTION D-D - MODIFIED P1 BASE
SCALE: 1: 15

REFER TO DWG. S01
FOR GENERAL NOTES.

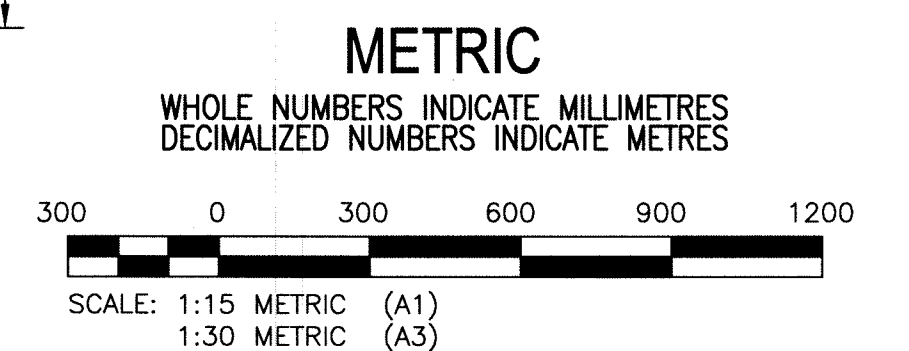


File Name: P:\Projects\2010\10-0107-23\DocControl\Issued\DWG\720-2010_Drawing_S04-R0.dwg - Tab: S04 Plotted By: Dierochie 11/07/2011 [Mon 2:31pm]

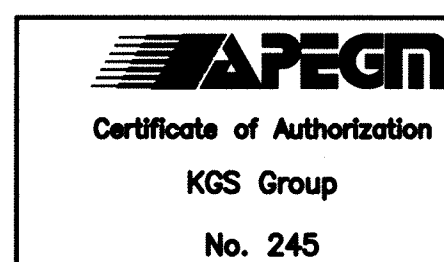

FIELD BOOK #:	
POSTED TO LBS	
0 ISSUED FOR TENDER	11 11 07 CMS
NO. REVISIONS	DATE BY

KGS GROUP CONSULTING ENGINEERS	
DESIGNED BY	JMV
CHECKED BY	CMS
DRAWN BY	FBV
APPROVED BY	RED
HDR. SCALE	AS NOTED
VERTICAL	AS NOTED
DATE	2011 06 8
DATE	

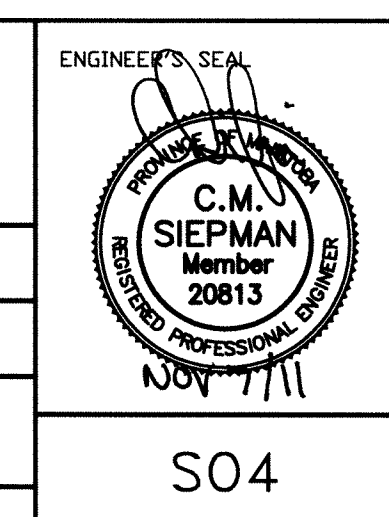

THE CITY OF WINNIPEG	
REPLACEMENT OF RAW SEWAGE PUMP P-3 PERIMETER ROAD PUMPING STATION STRUCTURAL PUMP CONCRETE BASE UPGRADES	SHEET 1 OF 1 CITY DRAWING NUMBER