




Excavate and Dispose of Safety Surfacing (50 SM)

MACKLIN AVE.

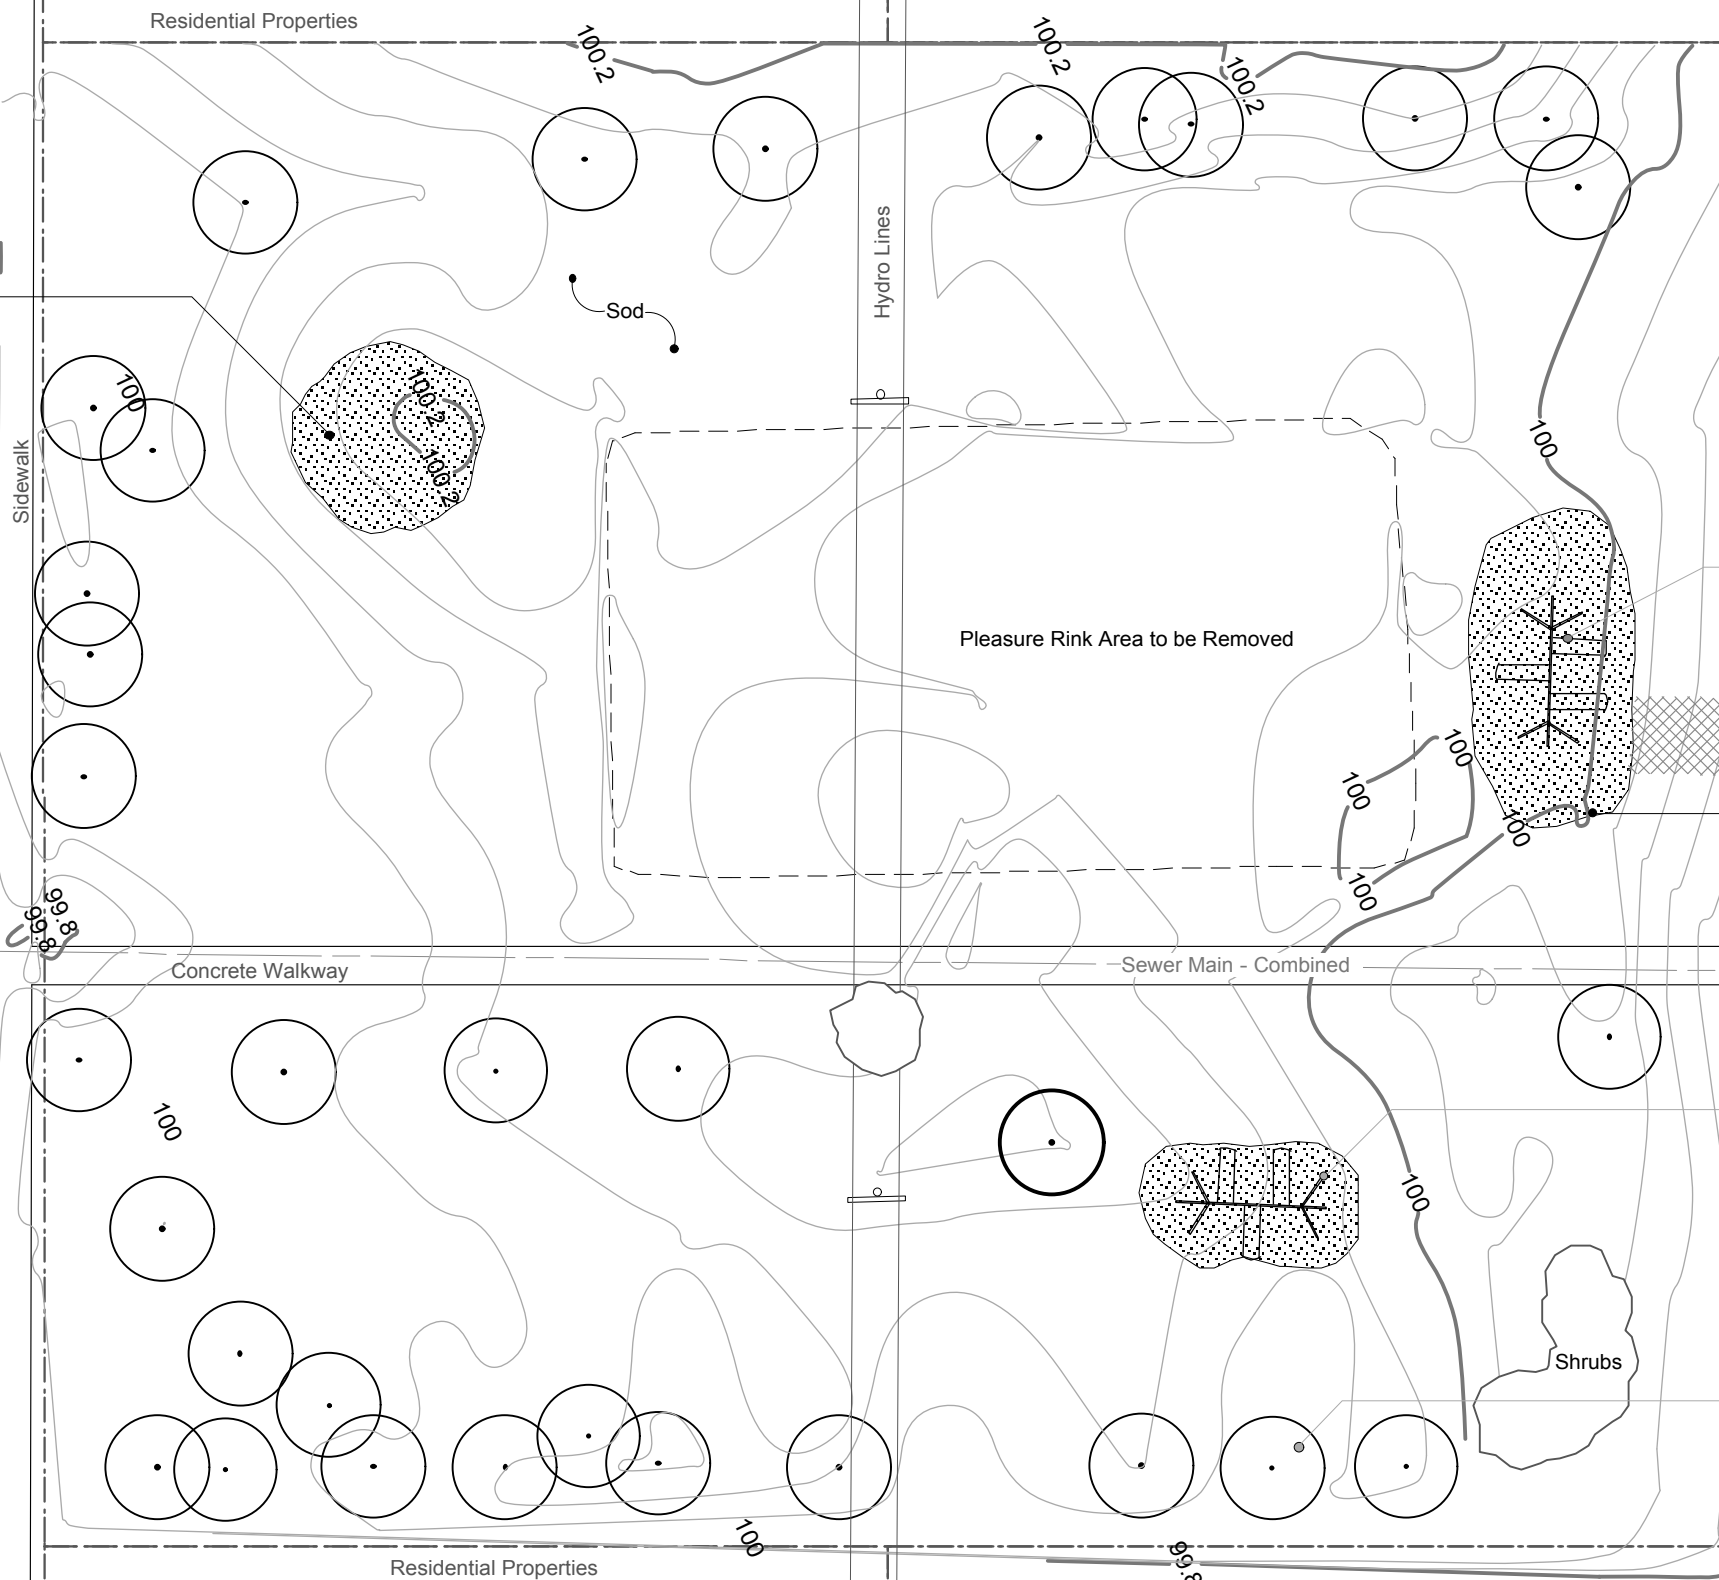

Pleasure Rink Area to be Removed

Sewer Main - Combined

Water Main

RICHARDSON

Remove and Dispose of Bollards (x28) (bollards to be indicated by Contract Administrator) (by others)

Remove Existing Swing Set (by others)

CONTRACTOR VEHICLE ACCESS POINT

Excavate and Dispose of Safety Surfacing (75 SM)

FIR STREET


Remove Existing Swing Set (by others)

Remove Existing Park Bench (by others)

Sidewalk

LOCATION PLAN

Scale - 1:10,000

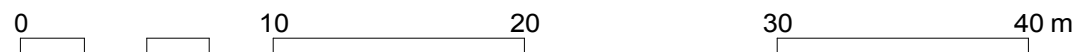

CONTRACTOR TO CONFIRM ALL DIMENSIONS AND REPORT ANY DISCREPANCIES TO CONTRACT ADMINISTRATOR PRIOR TO CONSTRUCTION. LOCATION OF UNDERGROUND STRUCTURES AS SHOWN ARE BASED ON THE BEST INFORMATION AVAILABLE BUT NO GUARANTEE IS GIVEN THAT ALL EXISTING UTILITIES ARE SHOWN OR THAT THE GIVEN LOCATIONS ARE EXACT. CONFIRMATION OF EXISTENCE AND EXACT LOCATION OF ALL SERVICES MUST BE OBTAINED FROM THE INDIVIDUAL UTILITIES BEFORE PROCEEDING WITH CONSTRUCTION.



THE CITY OF WINNIPEG  
Planning, Property and Development Department  
Planning and Land Use Division  
Unit 15 - 30 Fort Street, Winnipeg, MB, (R3C 4X5)

DESIGNED BY	CHECKED BY	MANAGER, PARK AND OPEN SPACES	DATE
DRAWN BY SP/IL	APPROVED BY		
HORIZ. SCALE	VERT. SCALE 1:300	MANAGER, PLANNING AND LAND USE DIVISION	DATE
DATE			

DRAWING TITLE  
**Richardson-Fir Tot Lot**  
**Existing Conditions and Removals**

SITE ADDRESS 30 Richardson Ave.

DRAWING NO.

**R.52-B**

BID OPPORTUNITY NO.  
**112-2012**