



1 MECHANICAL ROOM PLAN HIGH LEVEL- RENOVATION  
M-3 SCALE: 3/16" = 1' - 0"

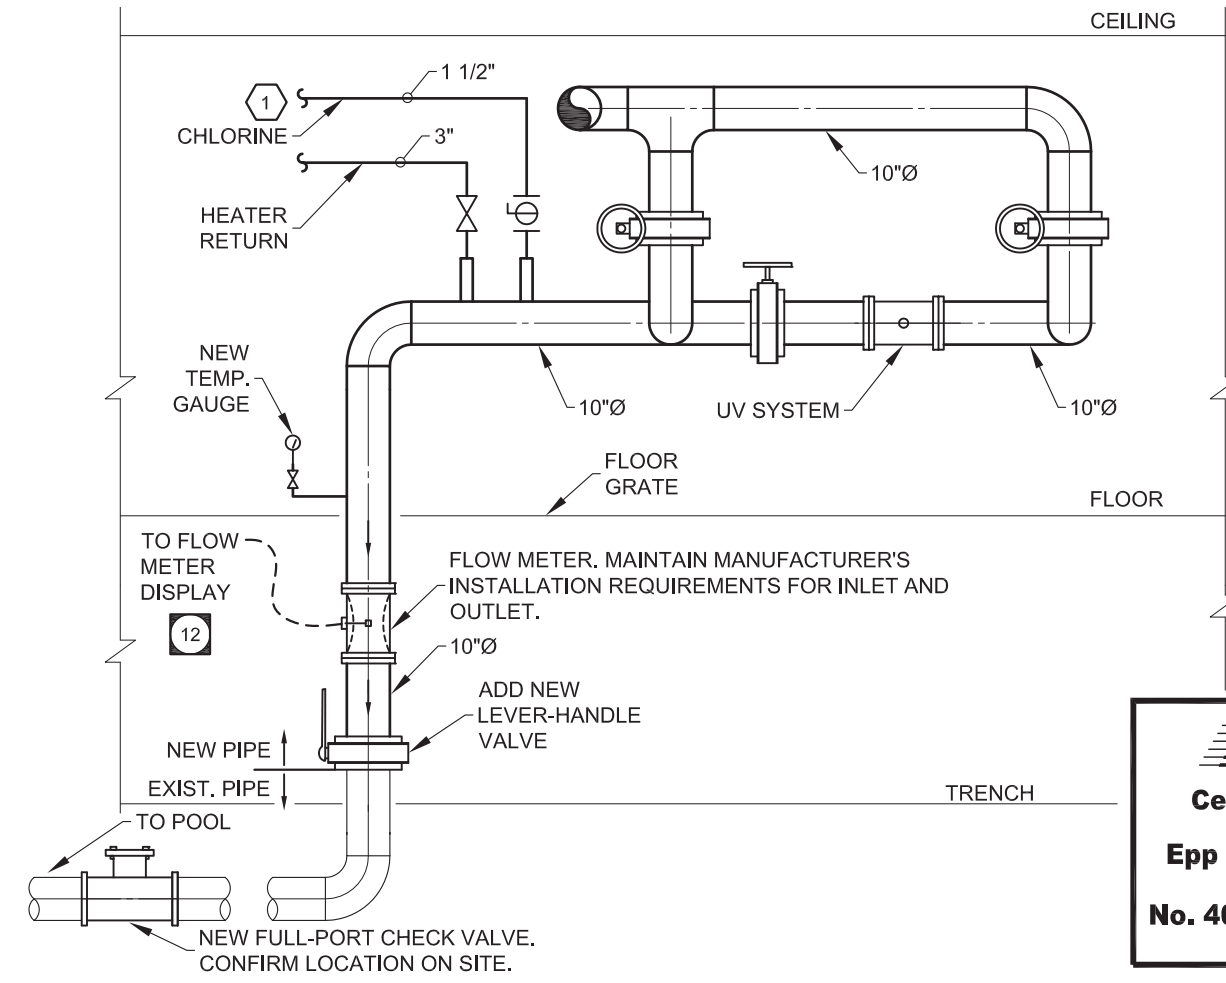

2 MECHANICAL ROOM SECTION  
M-3 SCALE: 1/4" = 1' - 0"

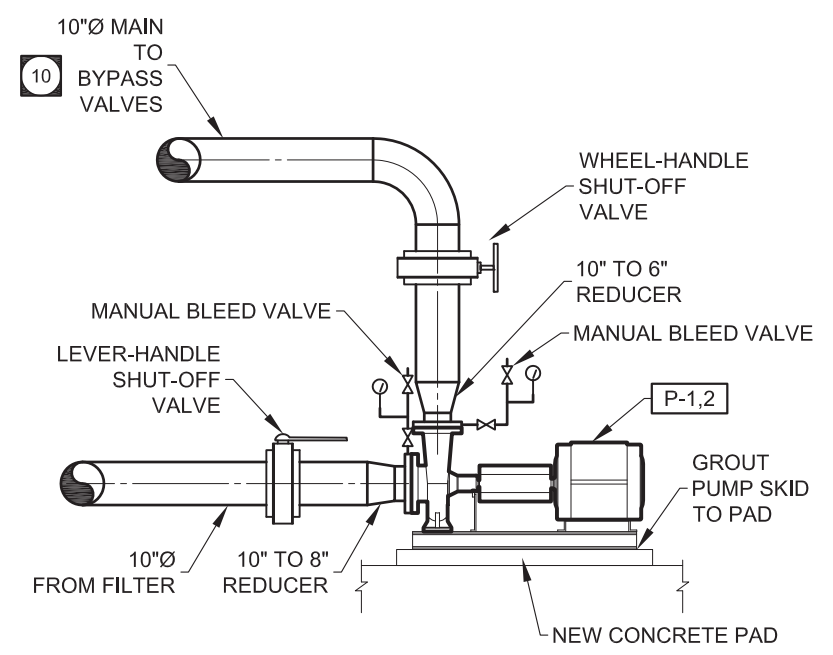

3 MECHANICAL ROOM SECTION  
M-3 SCALE: 1/4" = 1' - 0"



**APEGM**  
Certificate of Authorization  
Epp Siepman Engineering Inc.  
No. 4035 Date: 12.04.11

NO.	REVISION/DESCRIPTION	BY	DATE
1	ADDENDUM 1	DE	12.04.12
0	FOR CONSTRUCTION	DE	12.04.05

epp siepman engineering inc.  
mechanical engineers  
303-100 Osborne St. South  
Winnipeg, MB  
R3L 1Y5  
p 204.453.1080  
f 204.453.1335  
ese@eppsiepman.com

DRAWN BY	CAD	CHECKED BY	APPROVED
DATE	2012.04.04	USER APPROVAL	

Winnipeg  
CITY OF WINNIPEG  
PLANNING, PROPERTY AND  
DEVELOPMENT DEPARTMENT  
CIVIC ACCOMMODATIONS DIVISION  
300 - 65 GARRY ST. R3C 4K4

PROJECT  
ULTRAVIOLET SYSTEM  
AND PUMP UPGRADES  
909 CONCORDIA AVE.

SHEET TITLE  
RENOVATION  
HIGH LEVEL

SCALE	PROJECT NO.	SHEET NO.
AS SHOWN	118-2012	M-3 R1