



TITLE **GUIDELINES FOR THE PLANTING OF TREES ON TURF COVERED BOULEVARDS**
 DRAWING # **1a** (view parallel to street)

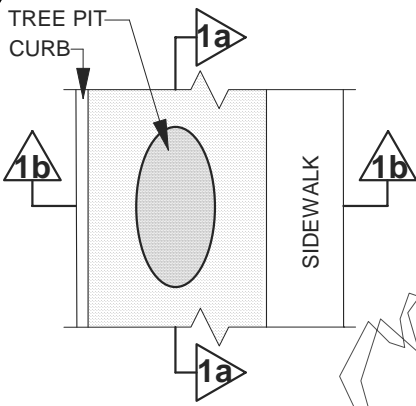

PLAN VIEW

PIT TO BE DUG WITH BACKHOE NOT TREE SPADE

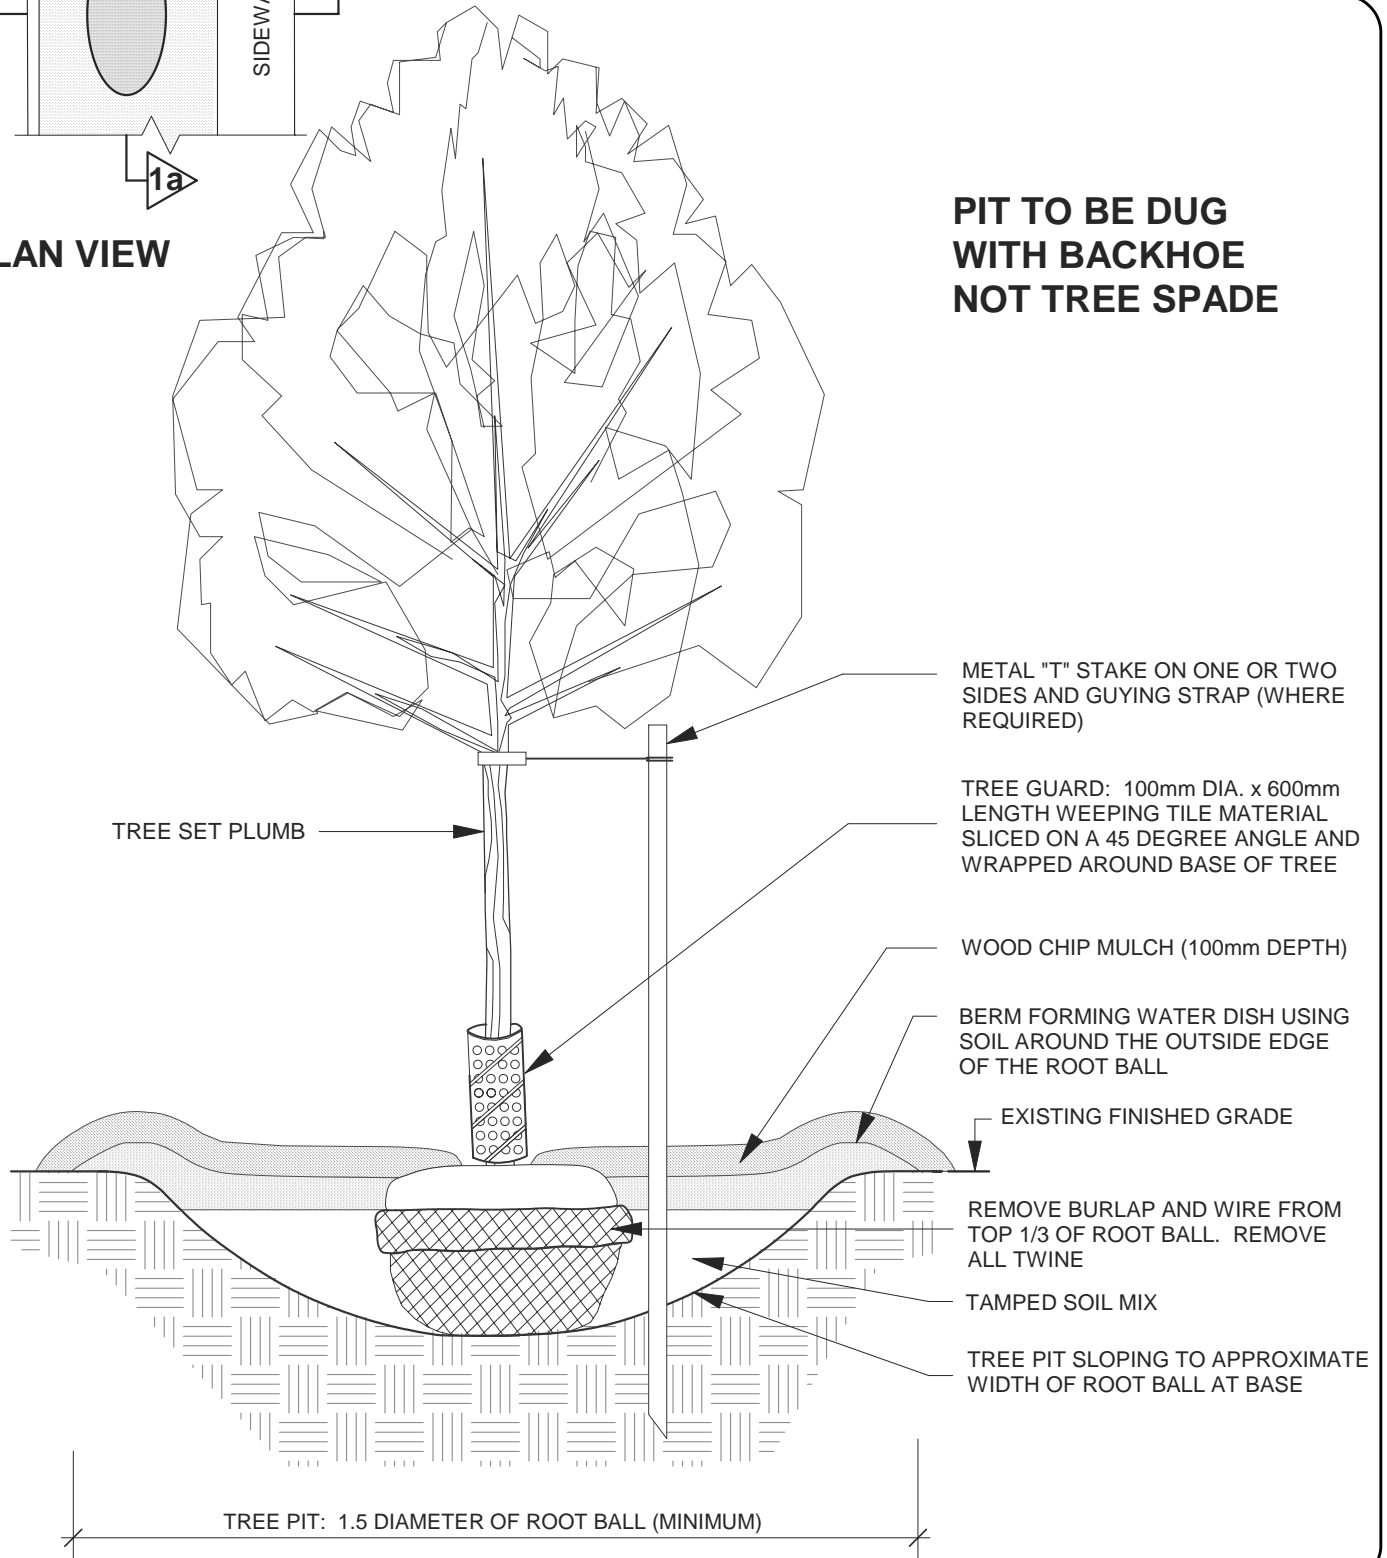

Urban Forestry Branch November, 2007

NOT TO SCALE
 DEC. 2007

SP

THE CITY OF WINNIPEG
 Planning, Property and Development Department
 Planning and Land Use Division
 Unit 15 - 30 Fort Street, Winnipeg, MB, R3C 4X5

