



TITLE **GUIDELINES FOR THE PLANTING OF TREES ON TURF COVERED BOULEVARDS**
 (view perpendicular to street)

DRAWING # **1b**

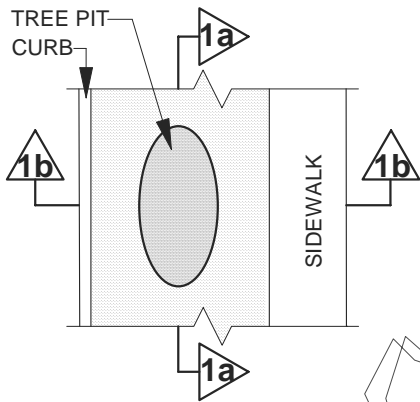

PLAN VIEW

PIT TO BE DUG WITH A BACKHOE, NOT A TREE SPADE

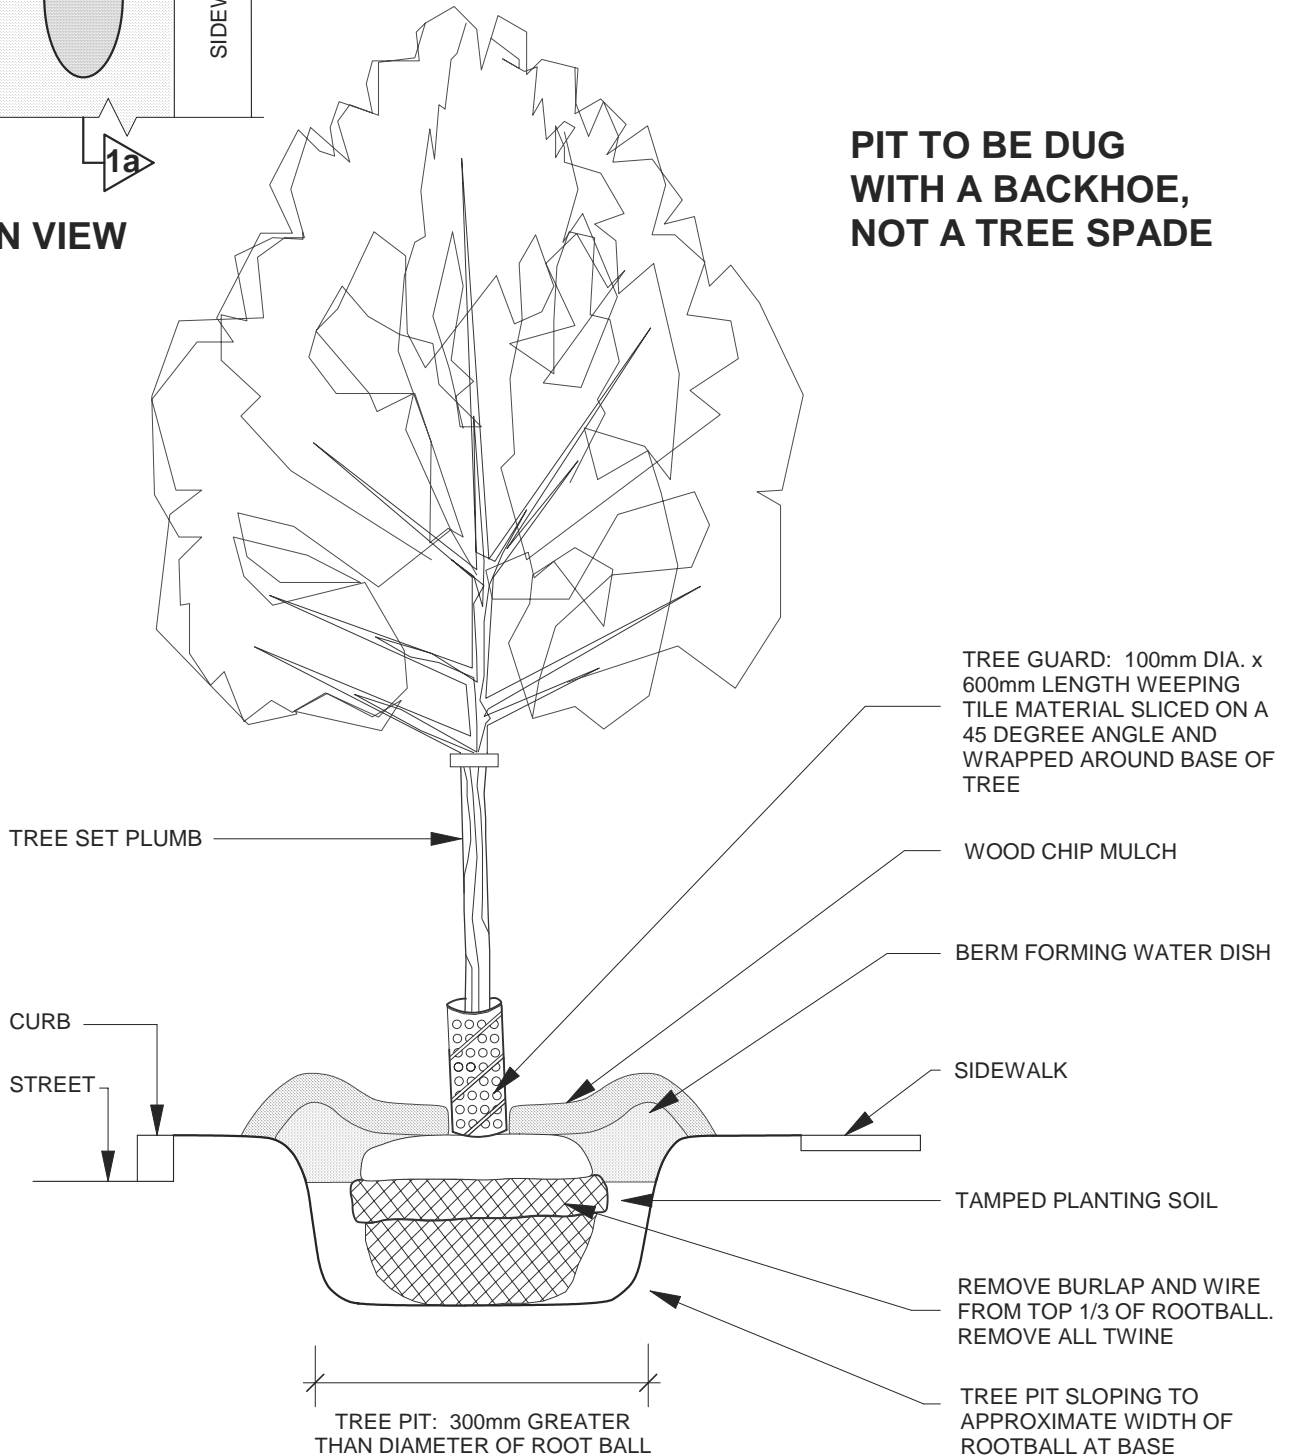

TREE GUARD: 100mm DIA. x 600mm LENGTH WEAVING TILE MATERIAL SLICED ON A 45 DEGREE ANGLE AND WRAPPED AROUND BASE OF TREE

WOOD CHIP MULCH

BERM FORMING WATER DISH

SIDEWALK

TAMPED PLANTING SOIL

REMOVE BURLAP AND WIRE FROM TOP 1/3 OF ROOTBALL. REMOVE ALL TWINE

TREE PIT SLOPING TO APPROXIMATE WIDTH OF ROOTBALL AT BASE

TREE PIT: 300mm GREATER THAN DIAMETER OF ROOT BALL