


- 1+00 N ELLICE AVE
- 1+98.56 CONNECT TO EXIST 200 PVC WM
- 2+00 REMOVE EXIST REDUCER & INSTALL 200-11.25" BEND
- 2+02.29 REMOVE EXIST COUPLING
- 2+07.26 INSTALL 200-11.25" BEND
- 2+14.24 REMOVE EXIST 150X150X150 TEE AND VALVE & INSTALL 200X200X150 TEE
- 2+16.00 INSTALL 200X200X150 TEE
- 2+17.50 INSTALL HYDRANT (SD-006)
- 2+18.84 REMOVE EXIST HYDRANT
- 2+25
- 2+26.45 INSTALL 200 VALVE
- 2+50
- 2+74.08 INSTALL 200X200X150 TEE
- 2+75
- 2+75.58 INSTALL HYDRANT (SD-006)
- 3+00
- 3+25
- 3+44.44 GRADE CHANGE
- 3+41.88 EXIST COUPLING
- 3+42.33 ABANDON EXIST VALVE
- 3+42.75 EXIST COUPLING
- 3+43.20 EXIST BEND
- 3+43.20 EXIST BEND
- 3+46.08 REMOVE EXIST BEND
- 3+46.88 CONNECT TO EXIST 200 AC WM
- 3+47.44 EXIST 200X200X150 TEE
- 3+48.88 EXIST HYDRANT
- 3+50

NOTE: CHAINAGES SHOWN ARE ALONG E. P. OF WALL ST.

WALL STREET

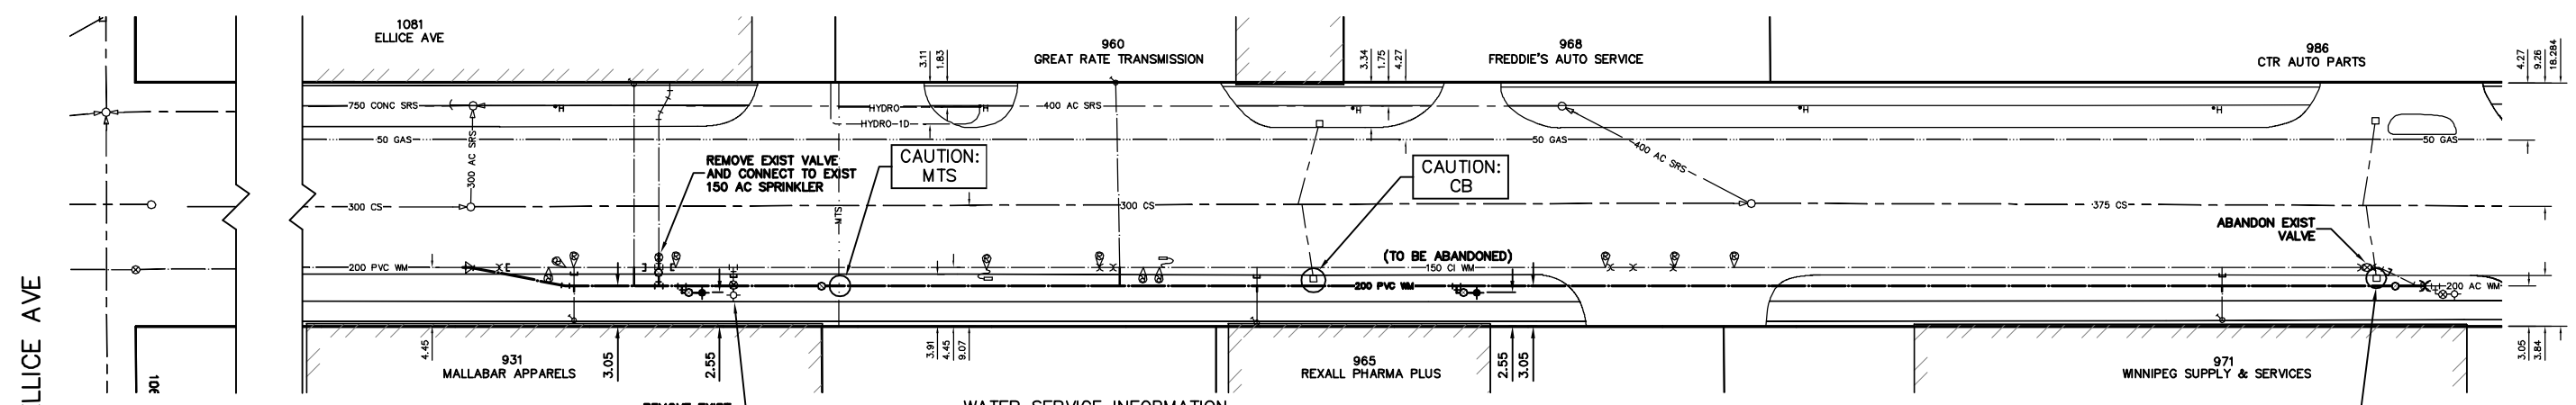


WATER SERVICE INFORMATION

ADDRESS	SIZE (mm) MATERIAL (STREET)	SIZE (mm) MATERIAL (PROP.)	SHORT & LONG MEASUREMENT	CORP. LOCATION	REMARKS
931 WALL ST	25 COPPER	25 COPPER	20.1 NSL BLDG	OPP S/C	-
960 WALL ST	35 COPPER	25 COPPER	8.89 NSL BLDG	0.3 N OF S/C	-
965 WALL ST	25 COPPER	25 COPPER	2.16 NSL BLDG	OPP S/C	-
971 WALL ST	38 COPPER	38 COPPER	18.31 SNL BLDG	OPP S/C	-
966 WALL ST	25 COPPER	25 COPPER	20.34 SNL BLDG	OPP S/C	-
1081 ELLICE AVE	50 COPPER	50 COPPER	8.93 SNL BLDG	OPP S/C	-
1081 ELLICE AVE	150 AC	150 AC	112.54 NNL ELLICE	0.9 N OF VALVE	-
1081 ELLICE AVE	150 AC	150 AC	7.0 SNL BLDG	-	-
1081 ELLICE AVE	150 AC	150 AC	114.27 NNL ELLICE	-	-

\* SERVICES TO BE RENEWED TO P. ALL OTHERS TO BE RECONNECTED

NOTE: ALL VALVES TO BE INSTALLED COUNTER-CLOCKWISE TO CLOSE

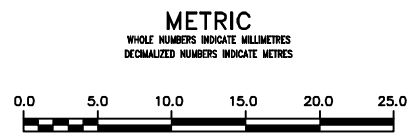

**WARNING**  
IF POWER EQUIPMENT OR EXPLOSIVES ARE TO BE USED FOR EXCAVATION ON THIS PROJECT THE CONTRACTOR MUST:  
1) NOTIFY THE GAS COMPANY OF THE PROPOSED LOCATION OF EXCAVATION.  
2) TAKE PRECAUTION TO AVOID DAMAGE TO GAS COMPANY INSTALLATIONS.  
SEE PROVINCIAL REGULATION 21072 FOR DETAILS

**LOCATION APPROVED UNDERGROUND STRUCTURES**  
SUPV. U/G STRUCTURES COMMITTEE DATE  
NOTE:  
LOCATION OF UNDERGROUND STRUCTURES AS SHOWN ARE BASED ON THE BEST INFORMATION AVAILABLE BUT NO GUARANTEE IS GIVEN THAT ALL EXISTING UTILITIES ARE SHOWN OR THAT THE GIVEN LOCATIONS ARE EXACT. CONFIRMATION OF EXISTENCE AND EXACT LOCATION OF ALL SERVICES MUST BE OBTAINED FROM THE INDIVIDUAL UTILITIES BEFORE PROCEEDING WITH CONSTRUCTION.

NO.	REVISIONS	DATE	BY

DESIGNED BY	NC	CHECKED BY	SC
DRAWN BY	CJH	APPROVED BY	KZ
SCALE:	HORIZONTAL 1:250 VERTICAL 1:50		
DATE	2012 03 22	DATE	
PLOT DATE:	2012 03 22	DATE	

ENGINEER'S SEAL  
ORIGINAL SIGNED BY S.R.J. COURNOYER 12-03-21  
CONSULTANT DRAWING NUMBER

**THE CITY OF WINNIPEG**  
WATER AND WASTE DEPARTMENT  
ENGINEERING DIVISION  
2012 WATERMAIN RENEWALS  
WALL STREET  
100 N OF ELLICE AVENUE TO  
250 N OF ELLICE AVENUE  
SHEET 10 OF 10  
CITY DRAWING NUMBER  
D-12915