


WATER SERVICE INFORMATION					
ADDRESS	SIZE (mm) MATERIAL (STREET)	SIZE (mm) MATERIAL (PROP.)	SHORT & LONG MEASUREMENT	CORP. LOCATION	REMARKS
426 CORK AVE RESIDENTIAL	-	-	4.01 W OF E HL	-	-
422 CORK AVE RESIDENTIAL	-	-	10.81 WML SLY	-	-
418 CORK AVE RESIDENTIAL	-	-	6.05 W OF E HL	-	-
414 CORK AVE RESIDENTIAL	-	-	22.49 EEL SLY	-	-
410 CORK AVE RESIDENTIAL	-	-	8.18 W OF E HL	-	-
406 CORK AVE RESIDENTIAL	-	-	36.03 EEL SLY	-	-
402 CORK AVE RESIDENTIAL	-	-	7.57 W OF E HL	-	-
398 CORK AVE RESIDENTIAL	-	-	49.94 EEL SLY	-	-
394 CORK AVE RESIDENTIAL	-	-	9.93 W OF E HL	-	-
396 CORK AVE RESIDENTIAL	-	-	64.54 EEL SLY	-	-
499 SLY ST RESIDENTIAL	20	-	0.97 E OF W HL	-	-
498 SLY ST RESIDENTIAL	20	-	76.86 EEL SLY	-	-
497 SLY ST RESIDENTIAL	20	-	3.71 E OF W HL	-	-
496 SLY ST RESIDENTIAL	20	-	93.17 EEL SLY	-	-
495 SLY ST RESIDENTIAL	20	-	3.42 E OF W HL	-	-
494 SLY ST RESIDENTIAL	20	-	108.43 EEL SLY	-	-
493 SLY ST RESIDENTIAL	20	-	3.21 E OF W HL	-	-
492 SLY ST RESIDENTIAL	20	-	123.55 EEL SLY	-	-
491 SLY ST RESIDENTIAL	20	-	4.15 W OF E HL	-	-
490 SLY ST RESIDENTIAL	20	-	121.65 WML SALTER	-	-
489 SLY ST RESIDENTIAL	20	-	5.63 N OF S HL	2.6 N OF S/C	-
488 SLY ST RESIDENTIAL	20	-	8.89 NML CORK	6.9 N OF S/C	-
487 SLY ST RESIDENTIAL	20	-	4.89 N OF S HL	6.9 N OF S/C	-
486 SLY ST RESIDENTIAL	20	-	14.20 NSL CORK	-	-


\* SERVICES TO BE RENEWED TO R. ALL OTHERS TO BE RECONNECTED

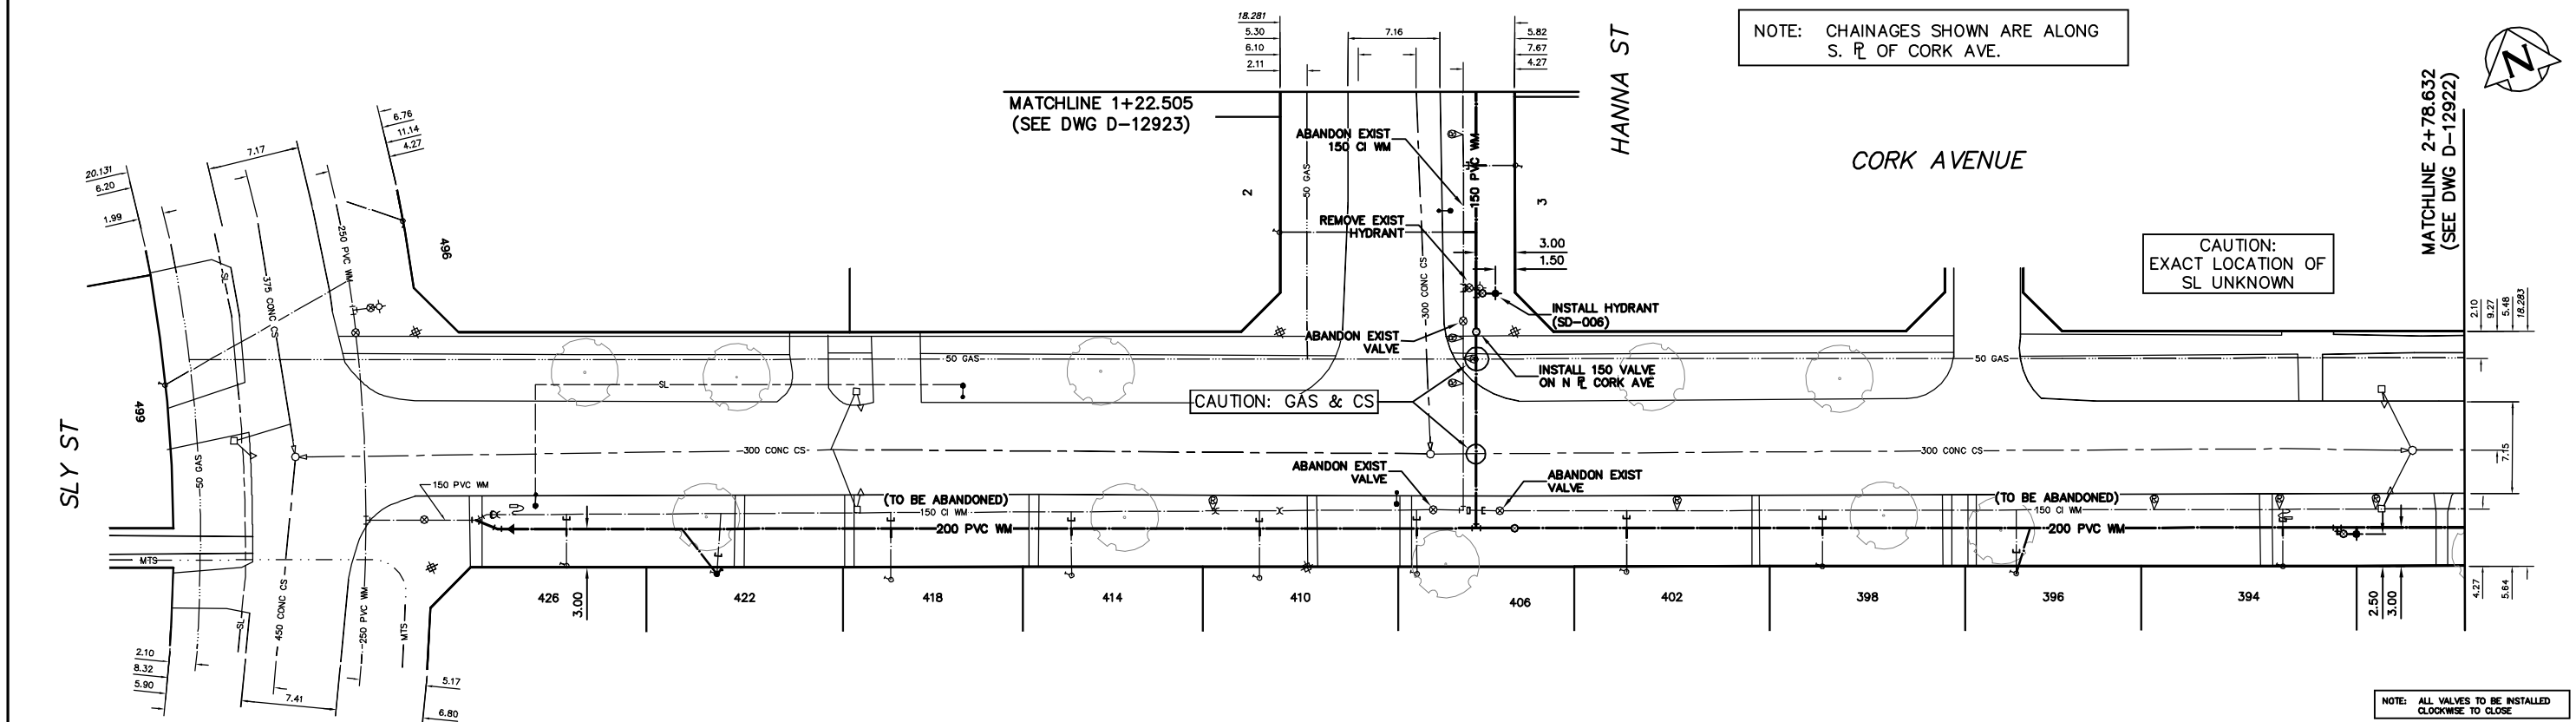

NOTE: CHAINAGES SHOWN ARE ALONG S. E. OF CORK AVE.

CAUTION: EXACT LOCATION OF SL UNKNOWN

NOTE: ALL VALVES TO BE INSTALLED CLOCKWISE TO CLOSE

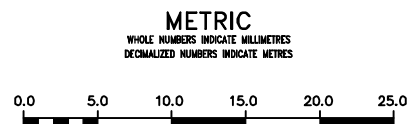

**WARNING**  
IF POWER EQUIPMENT OR EXPLOSIVES ARE TO BE USED FOR EXCAVATION ON THIS PROJECT THE CONTRACTOR MUST:  
1) NOTIFY THE GAS COMPANY OF THE PROPOSED LOCATION OF EXCAVATION.  
2) TAKE PRECAUTION TO AVOID DAMAGE TO GAS COMPANY INSTALLATIONS.  
SEE PROVINCIAL REGULATION 21072 FOR DETAILS

**LOCATION APPROVED UNDERGROUND STRUCTURES**  
SUPV. U/G STRUCTURES COMMITTEE DATE  
NOTE:  
LOCATION OF UNDERGROUND STRUCTURES AS SHOWN ARE BASED ON THE BEST INFORMATION AVAILABLE BUT NO GUARANTEE IS GIVEN THAT ALL EXISTING UTILITIES ARE SHOWN OR THAT THE GIVEN LOCATIONS ARE EXACT. CONFIRMATION OF EXISTENCE AND EXACT LOCATION OF ALL SERVICES MUST BE OBTAINED FROM THE INDIVIDUAL UTILITIES BEFORE PROCEEDING WITH CONSTRUCTION.

B.M. ELEV.				
CONSTRUCTION COMPLETION DATE: YYYY MM DD				
DESIGNED BY	RL			
CHECKED BY	SC			
DRAWN BY	RS\CJH			
APPROVED BY	KZ			
SCALE:				
HORIZONTAL	1:250			
VERTICAL	1:50			
RELEASED FOR CONSTRUCTION				
NO.	REVISIONS	DATE	BY	DATE
		2012 03 27		
		2012 03 27		

ENGINEER'S SEAL  
**ORIGINAL SIGNED BY S.R.J. COURNOYER 12-03-27**  
CONSULTANT DRAWING NUMBER

**THE CITY OF WINNIPEG**  
WATER AND WASTE DEPARTMENT  
ENGINEERING DIVISION  
2012 WATERMAIN RENEWALS  
CORK AVENUE  
SLY STREET TO  
74 E OF HANNA STREET  
SHEET 5 OF 12  
CITY DRAWING NUMBER  
D-12921